

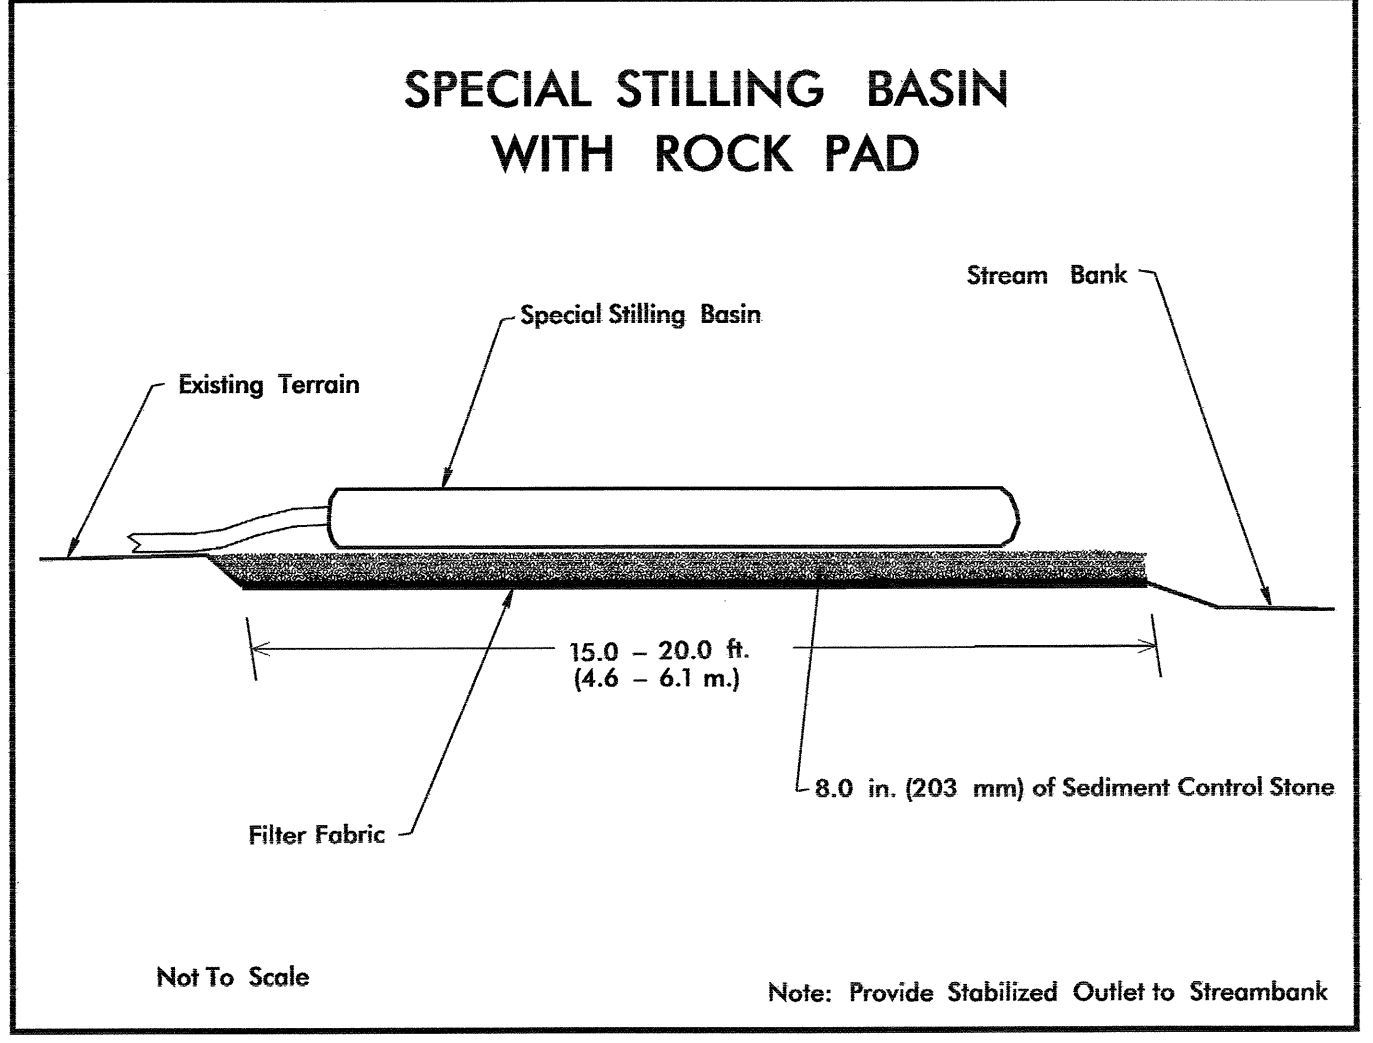


8/17/99  
27-JUN-2005 09:33  
s:\soil\to\p\rd\design\4047\design\4047\_rdy\_psh4.dgn  
schaban AT REVISED 2/14/05








PROJECT REFERENCE NO. B-4047	SHEET NO. EC-5/CONST.4
RW SHEET NO.	
ROADWAY DESIGN ENGINEER	HYDRAULICS ENGINEER

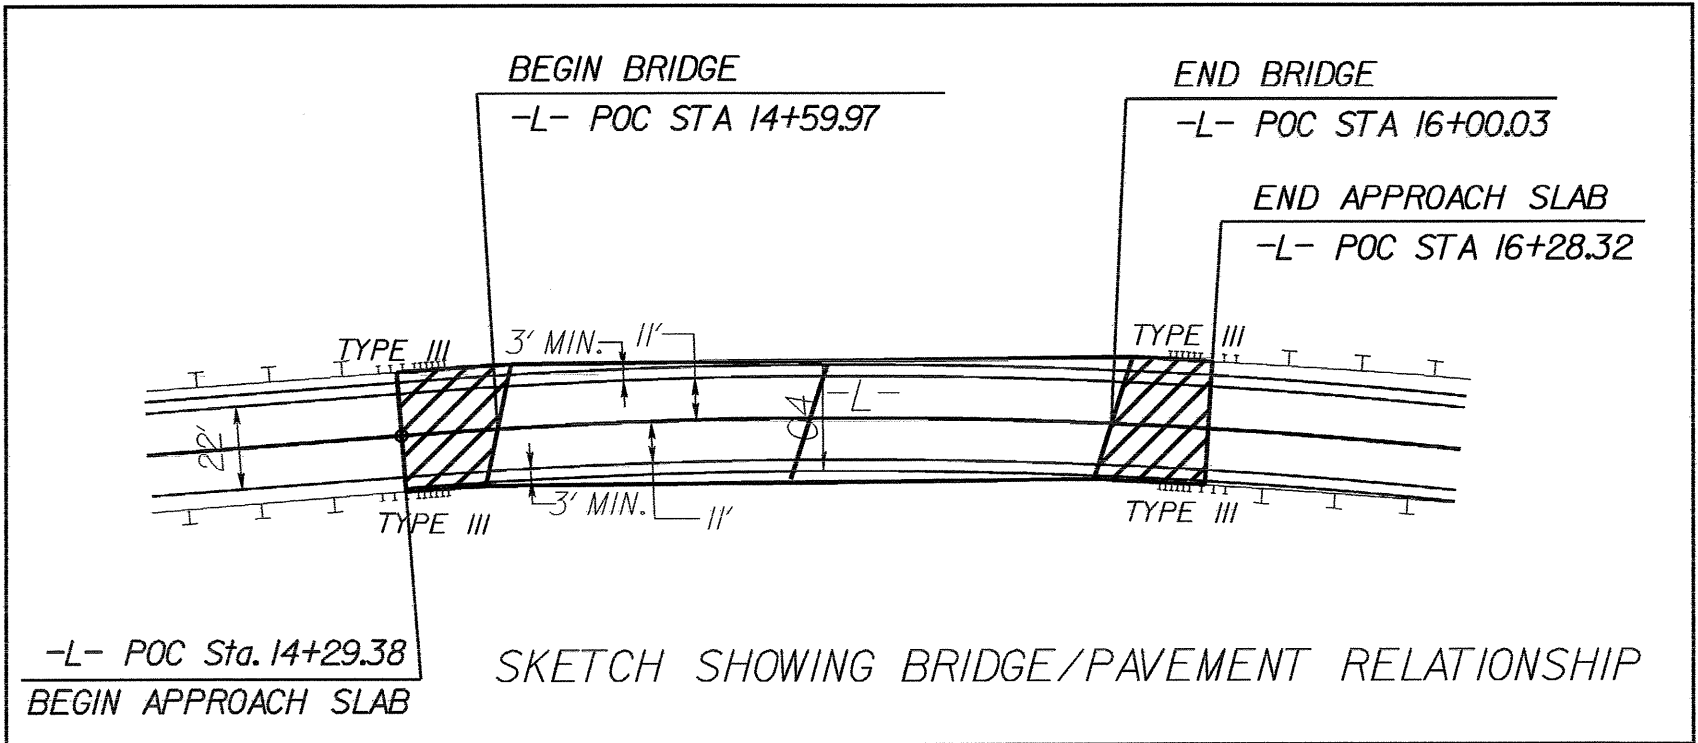

NOTE: UTILIZE SPECIAL STILLING BASIN WHERE APPLICABLE

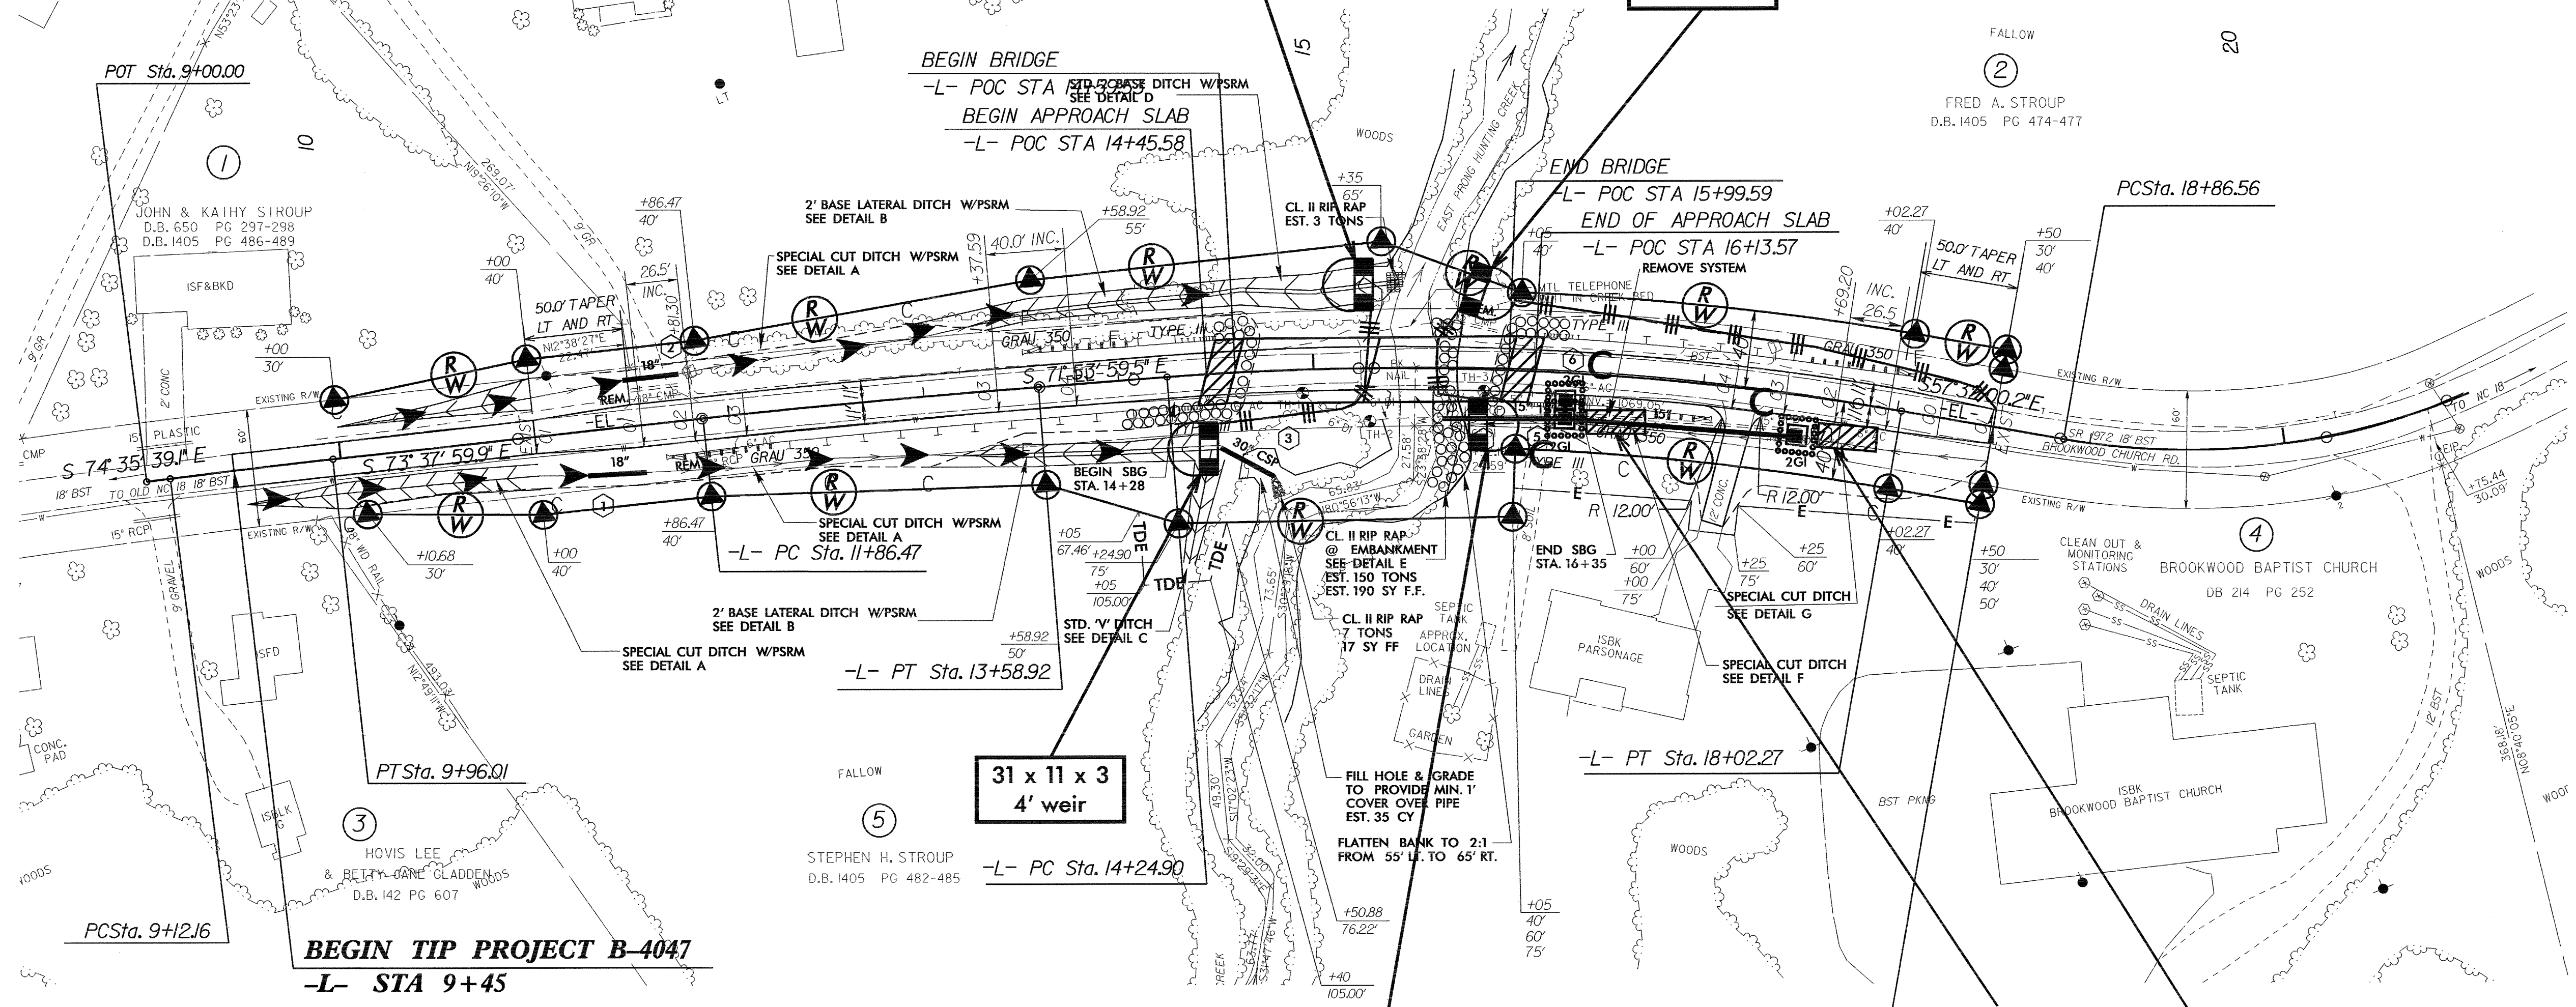

NOTE: SEE SHEET 5 FOR -L- PROFILE  
SEE SHEETS SITO S FOR STRUCTURE DESIGN

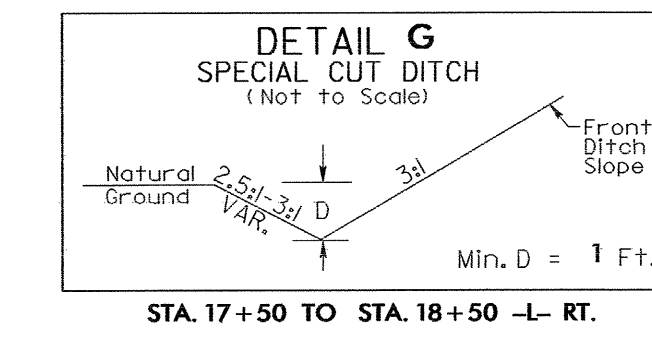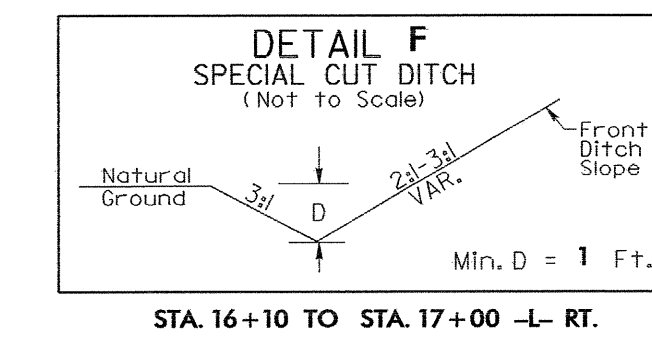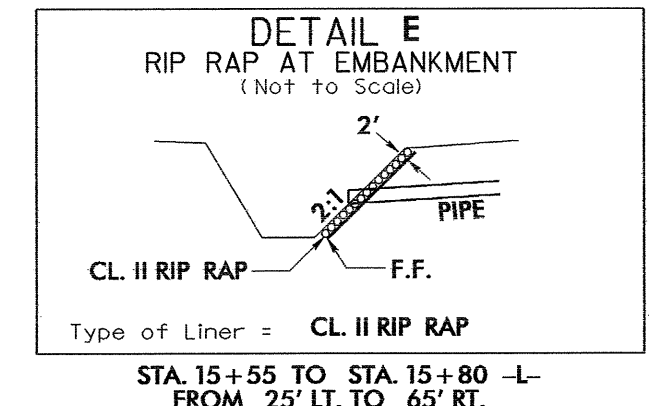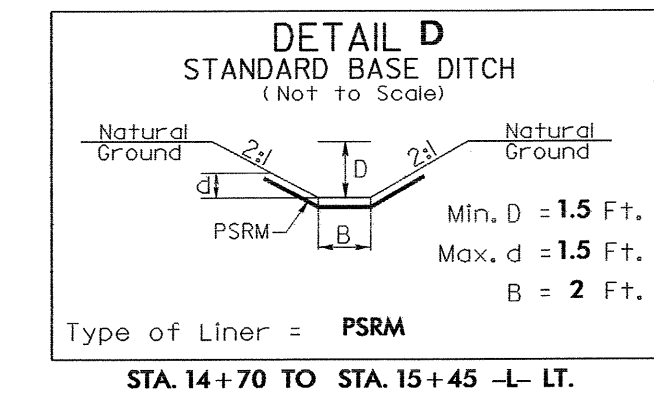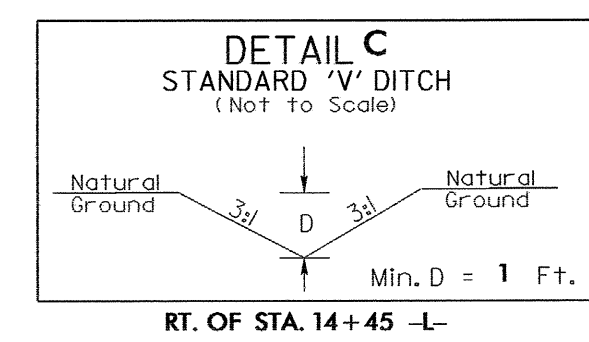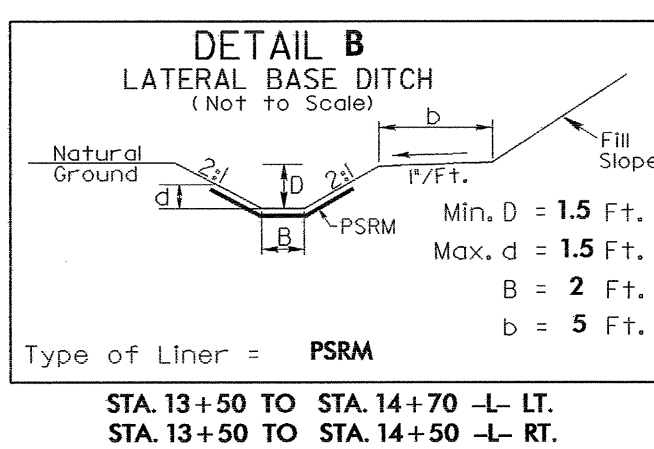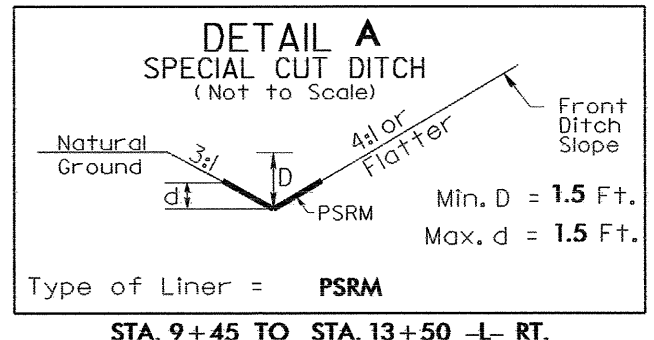

NOTE: EXTEND SBG FROM STA. 14+28 -L- RT. TO BEGIN BRIDGE RT. AND FROM END BRIDGE RT. TO STA. 16+35 -L- RT.

13 x 5 x 3 4' weir

END TIP PROJECT B-4047  
-L- STA 18+50.00

15 x 5 x 3 4' weir

18 x 8 x 3 4' weir

