


FOUNDATION LAYOUT
 DIMENSIONS LOCATING PILES ARE SHOWN TO THE CENTERLINE OF PILE AT BOTTOM OF CAP.
 DIMENSIONS LOCATING DRILLED PIERS ARE SHOWN TO THE CENTERLINE.

PROJECT NO. B-4047
BURKE COUNTY
 STATION: 15+30.00 -L-

SHEET 2 OF 3

STATE OF NORTH CAROLINA
 DEPARTMENT OF TRANSPORTATION
 RALEIGH

GENERAL DRAWING
 FOR BRIDGE OVER EAST PRONG
 HUNTING CREEK ON SR 1972
 (BROOKWOOD RD.)
 BETWEEN SR 1924 AND NC 18

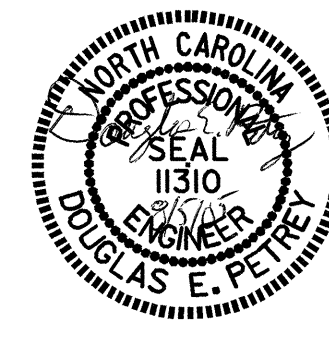

DRAWN BY : B.N. GRADY DATE : 6/05
 CHECKED BY : A.R. CHESSON DATE : 6/05

REVISIONS						SHEET NO.
NO.	BY:	DATE:	NO.	BY:	DATE:	S-2
1			3			TOTAL SHEETS
2			4			24