



8/23/99

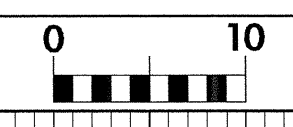

PROJ. REFERENCE NO.	SHEET NO.
B-4047	X-5

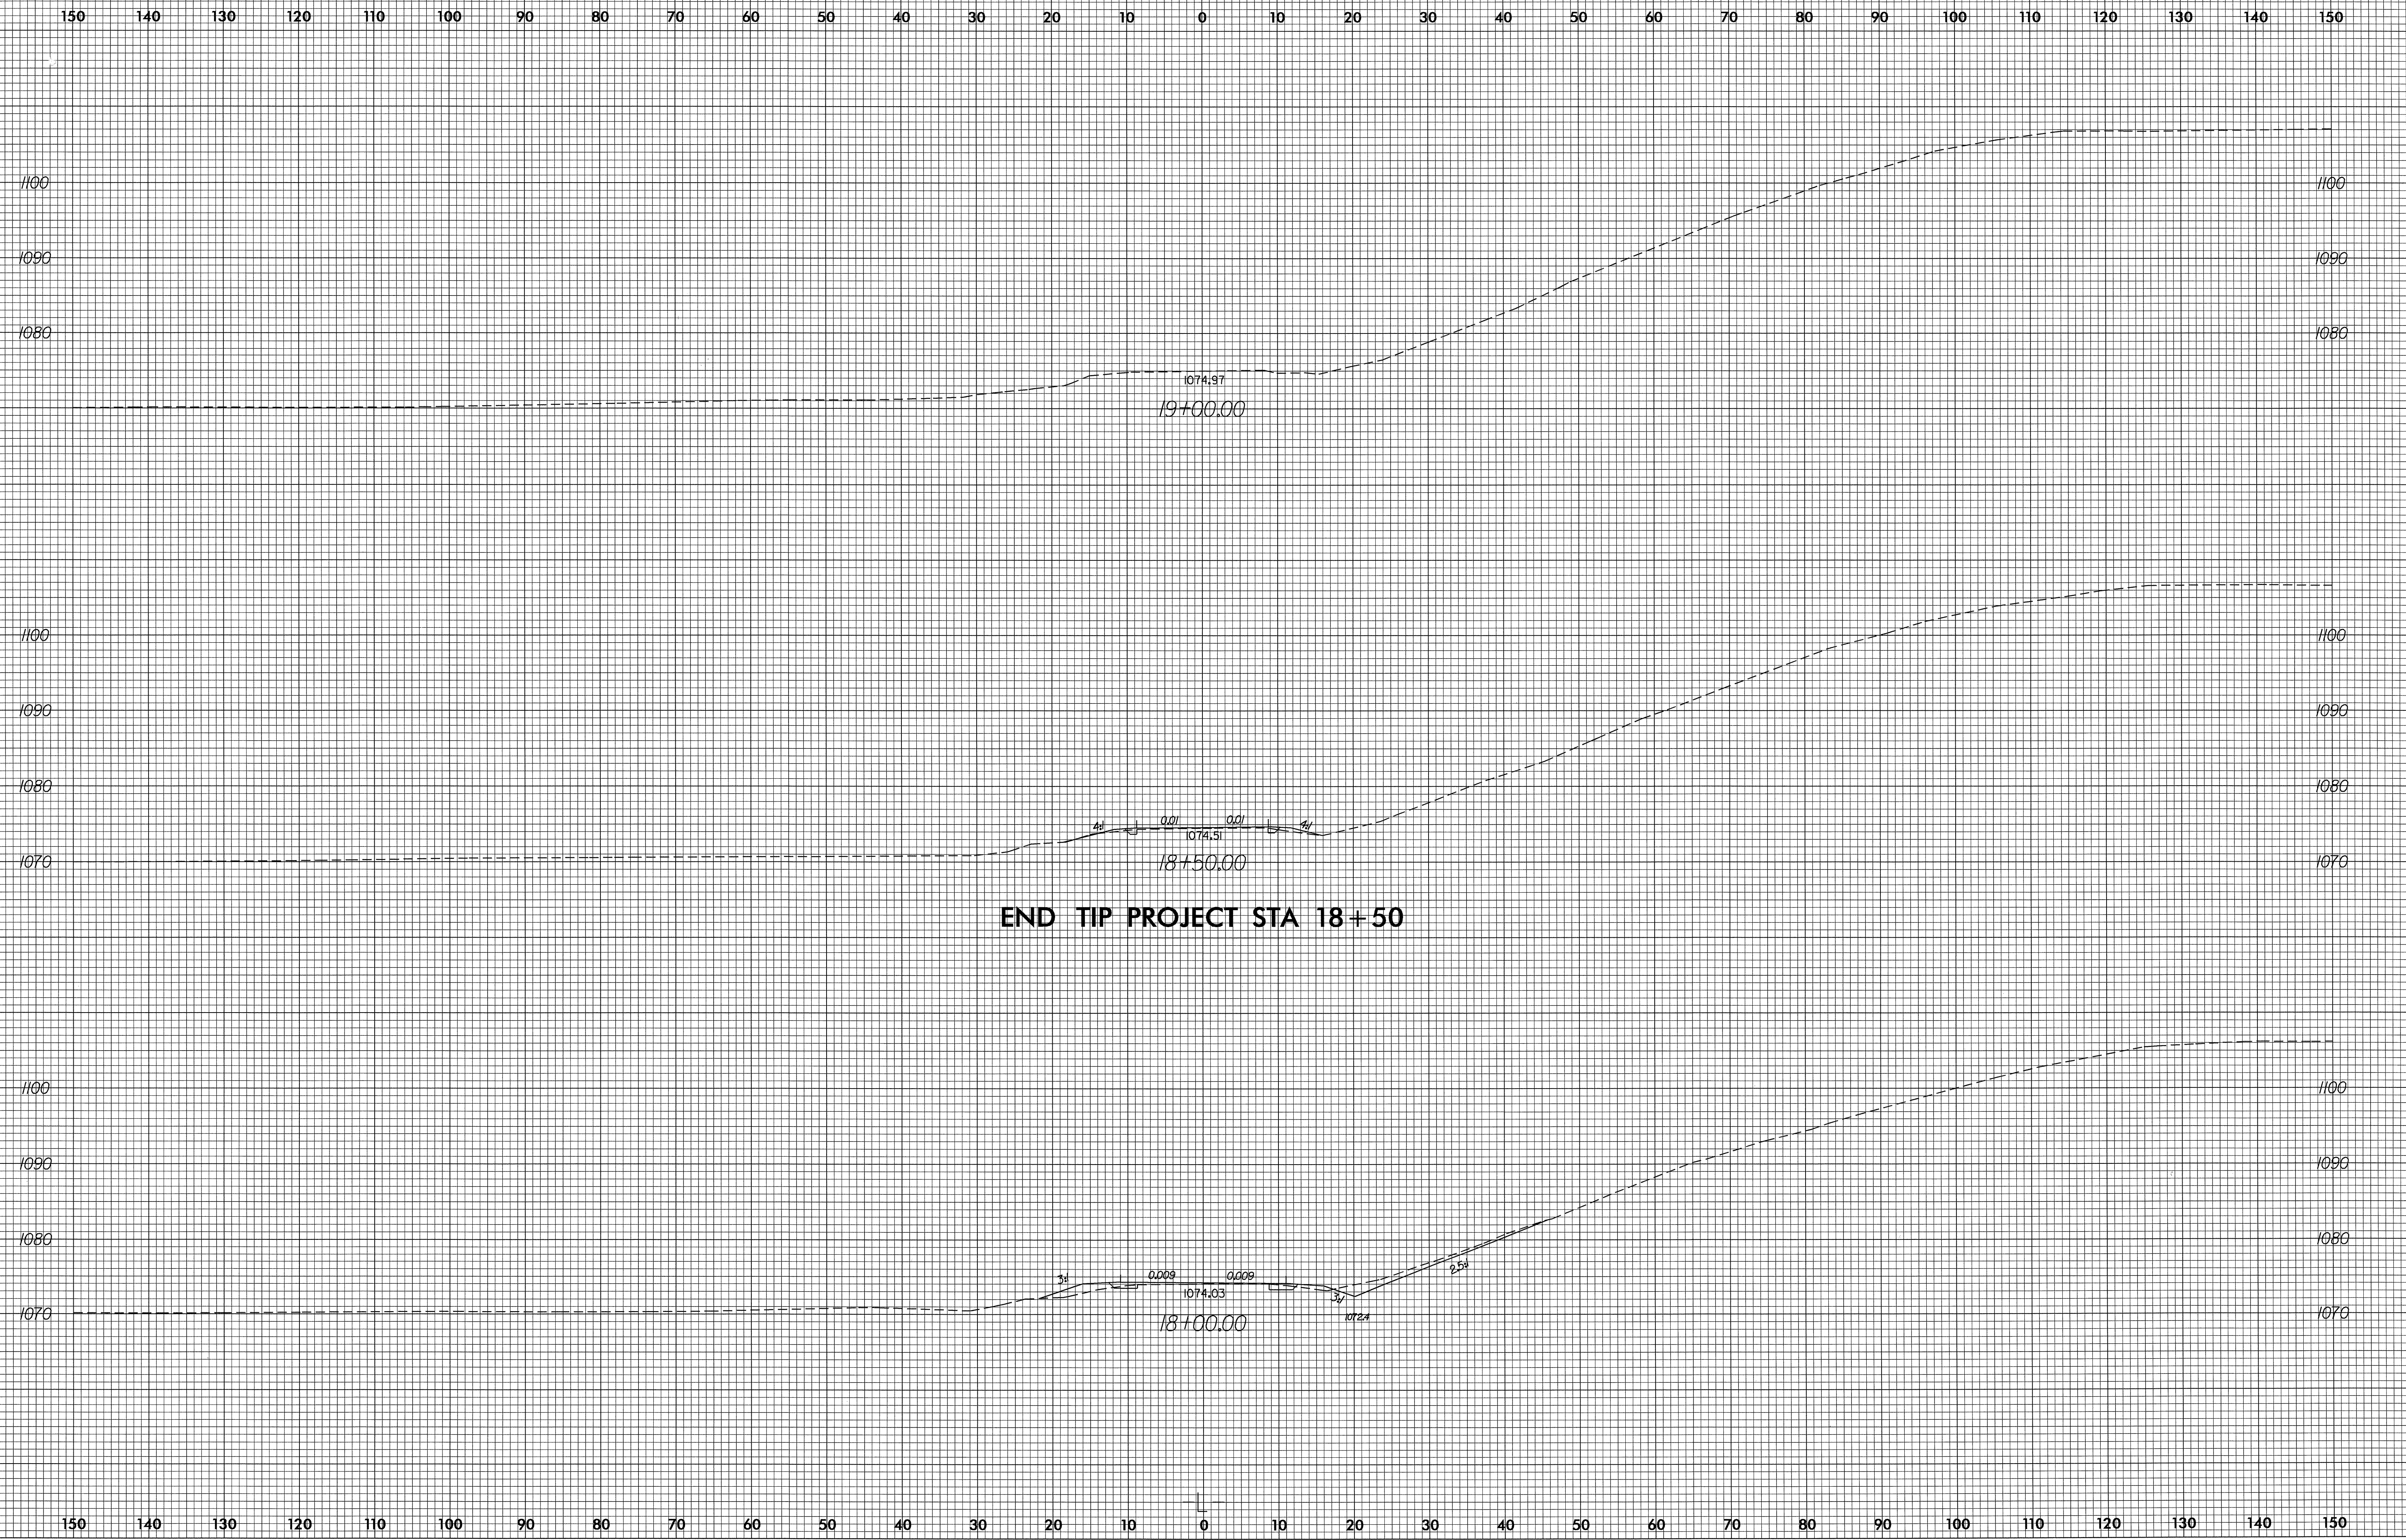

**END TIP PROJECT STA 18+50**

20-APR-2005 0:05  
 r:\roadway\hsc\B-4047\_rdy\_1.xpl.dgn  
 model.plt