



8/23/99

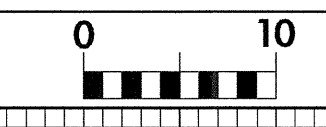

PROJ. REFERENCE NO.	SHEET NO.
B-4047	X-4

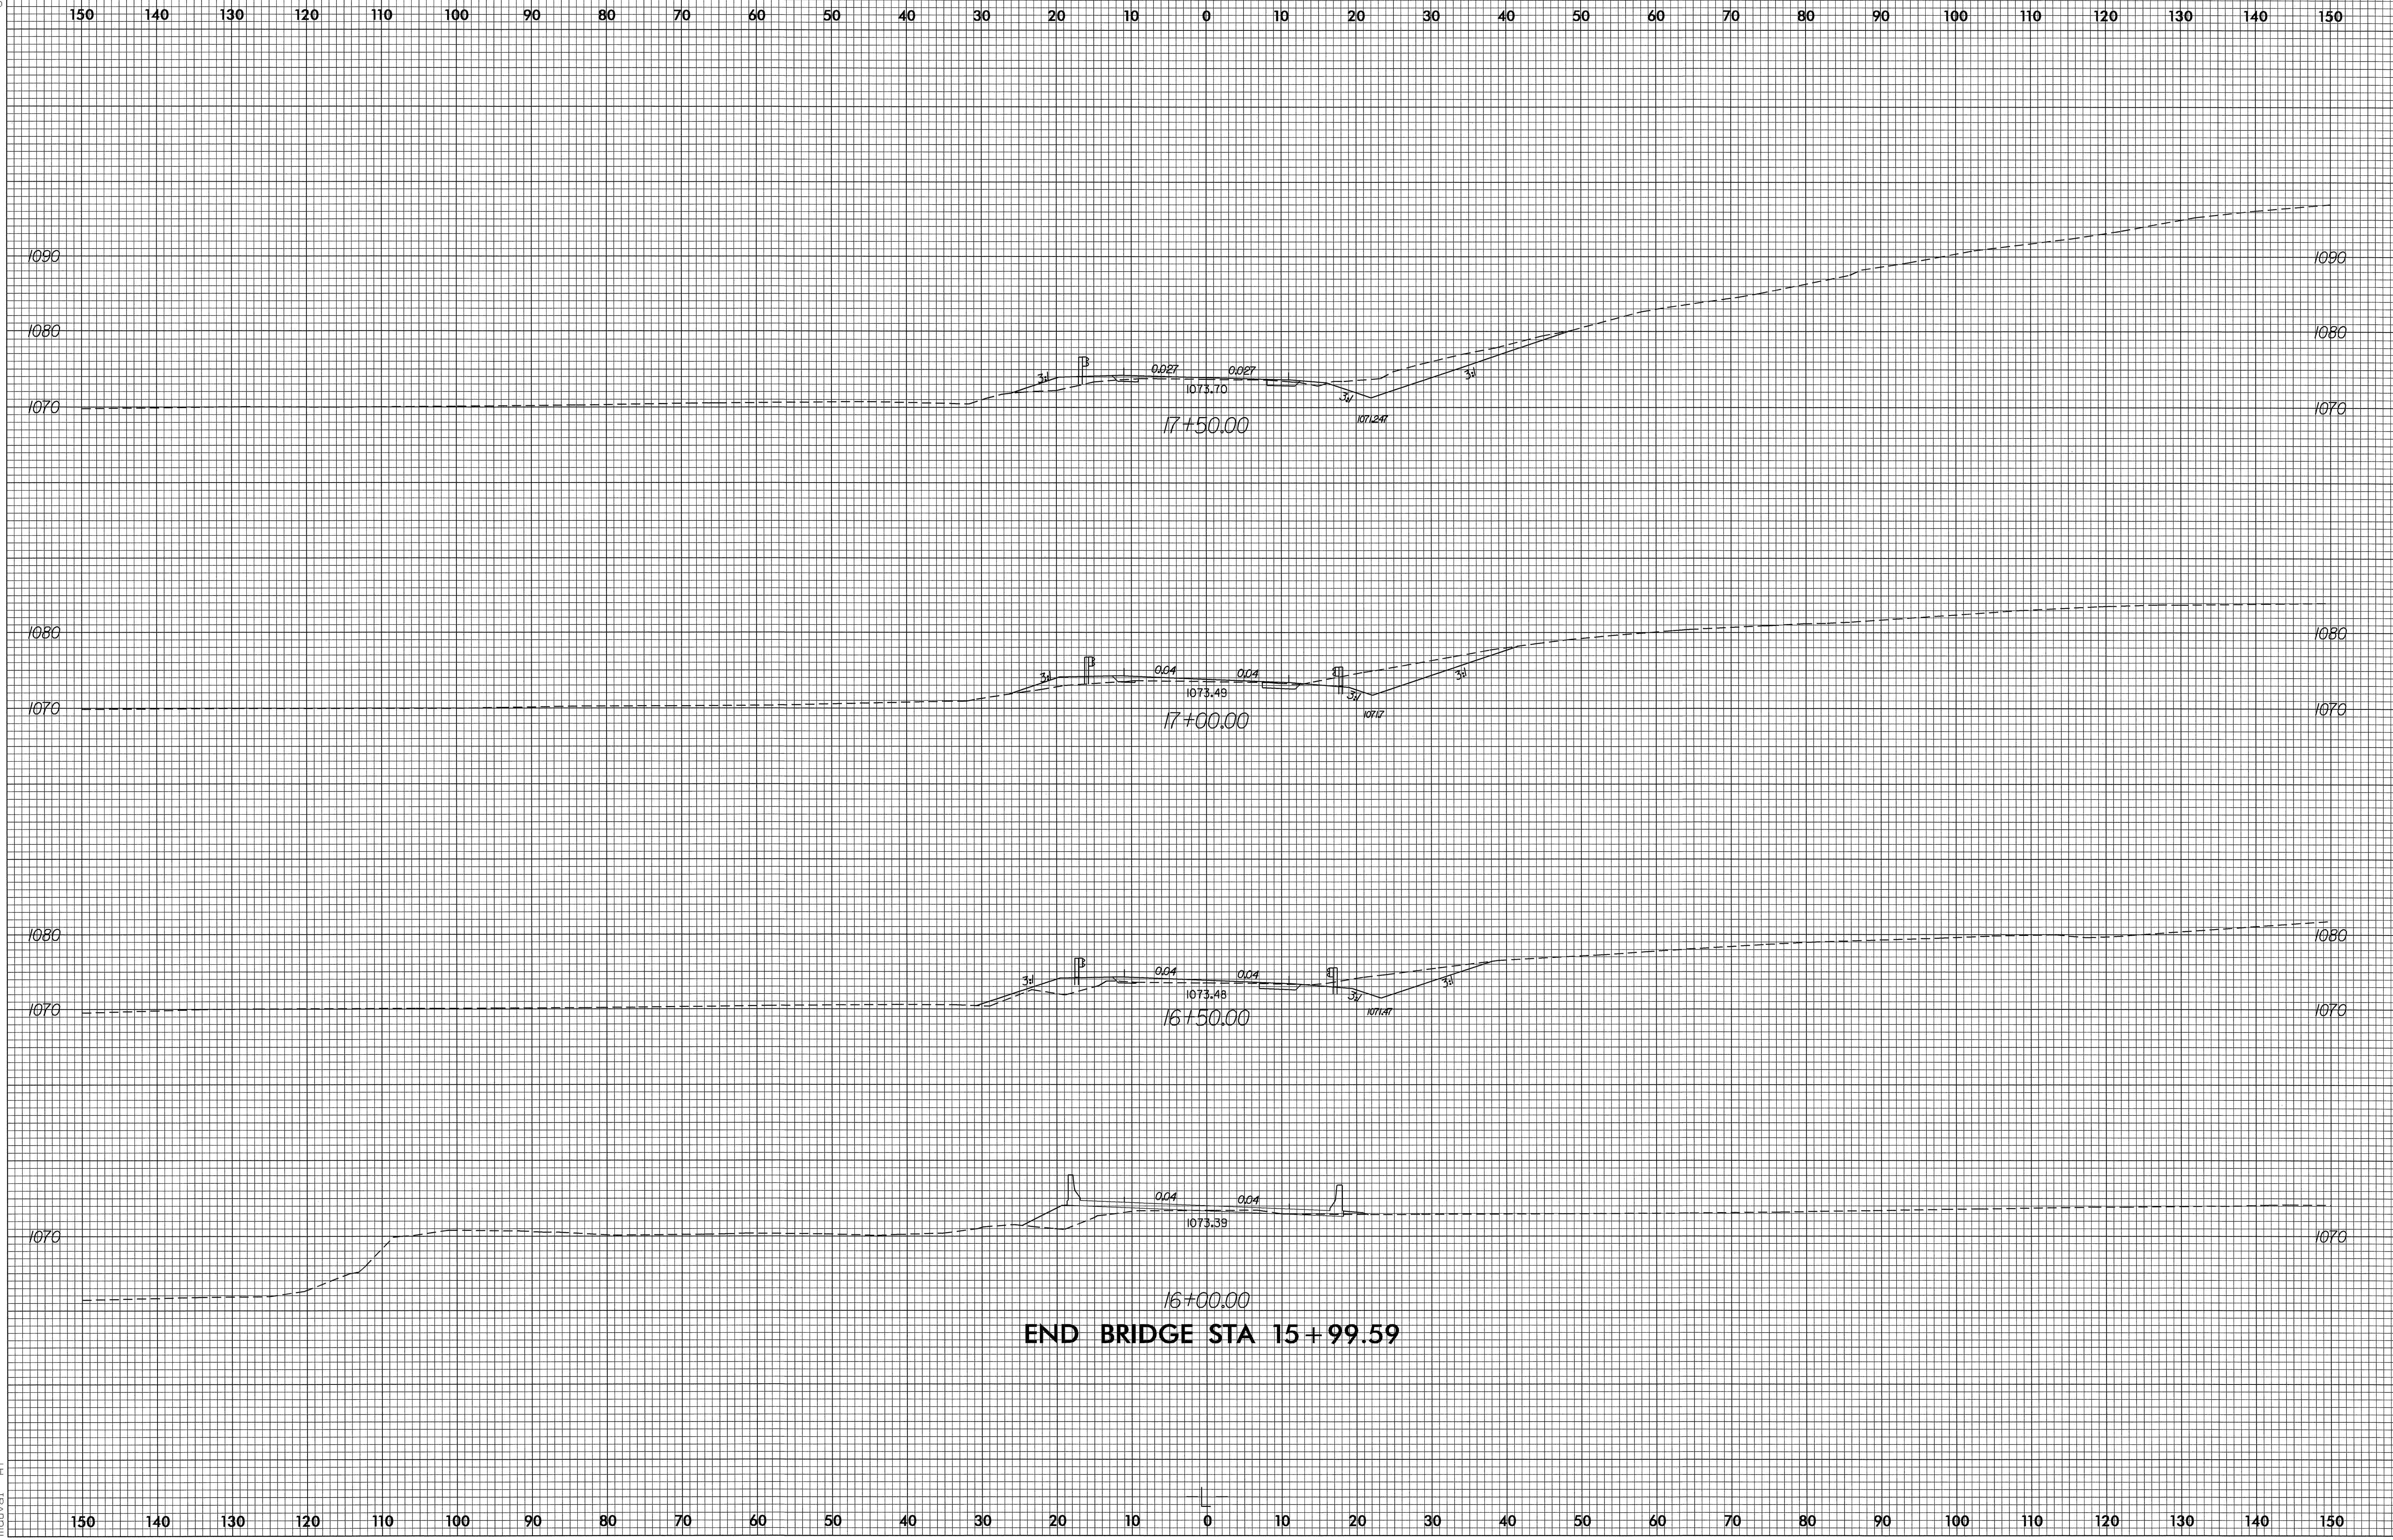

END BRIDGE STA 15+99.59

24-JUN-2005 12:08
21:\s\p\m\4047_rdy.1_xpl.dgn
mduval