



8/23/99

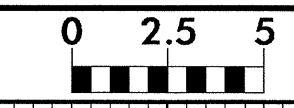

| | |
|---------------------|-----------|
| PROJ. REFERENCE NO. | SHEET NO. |
| B-4040 | X-5 |

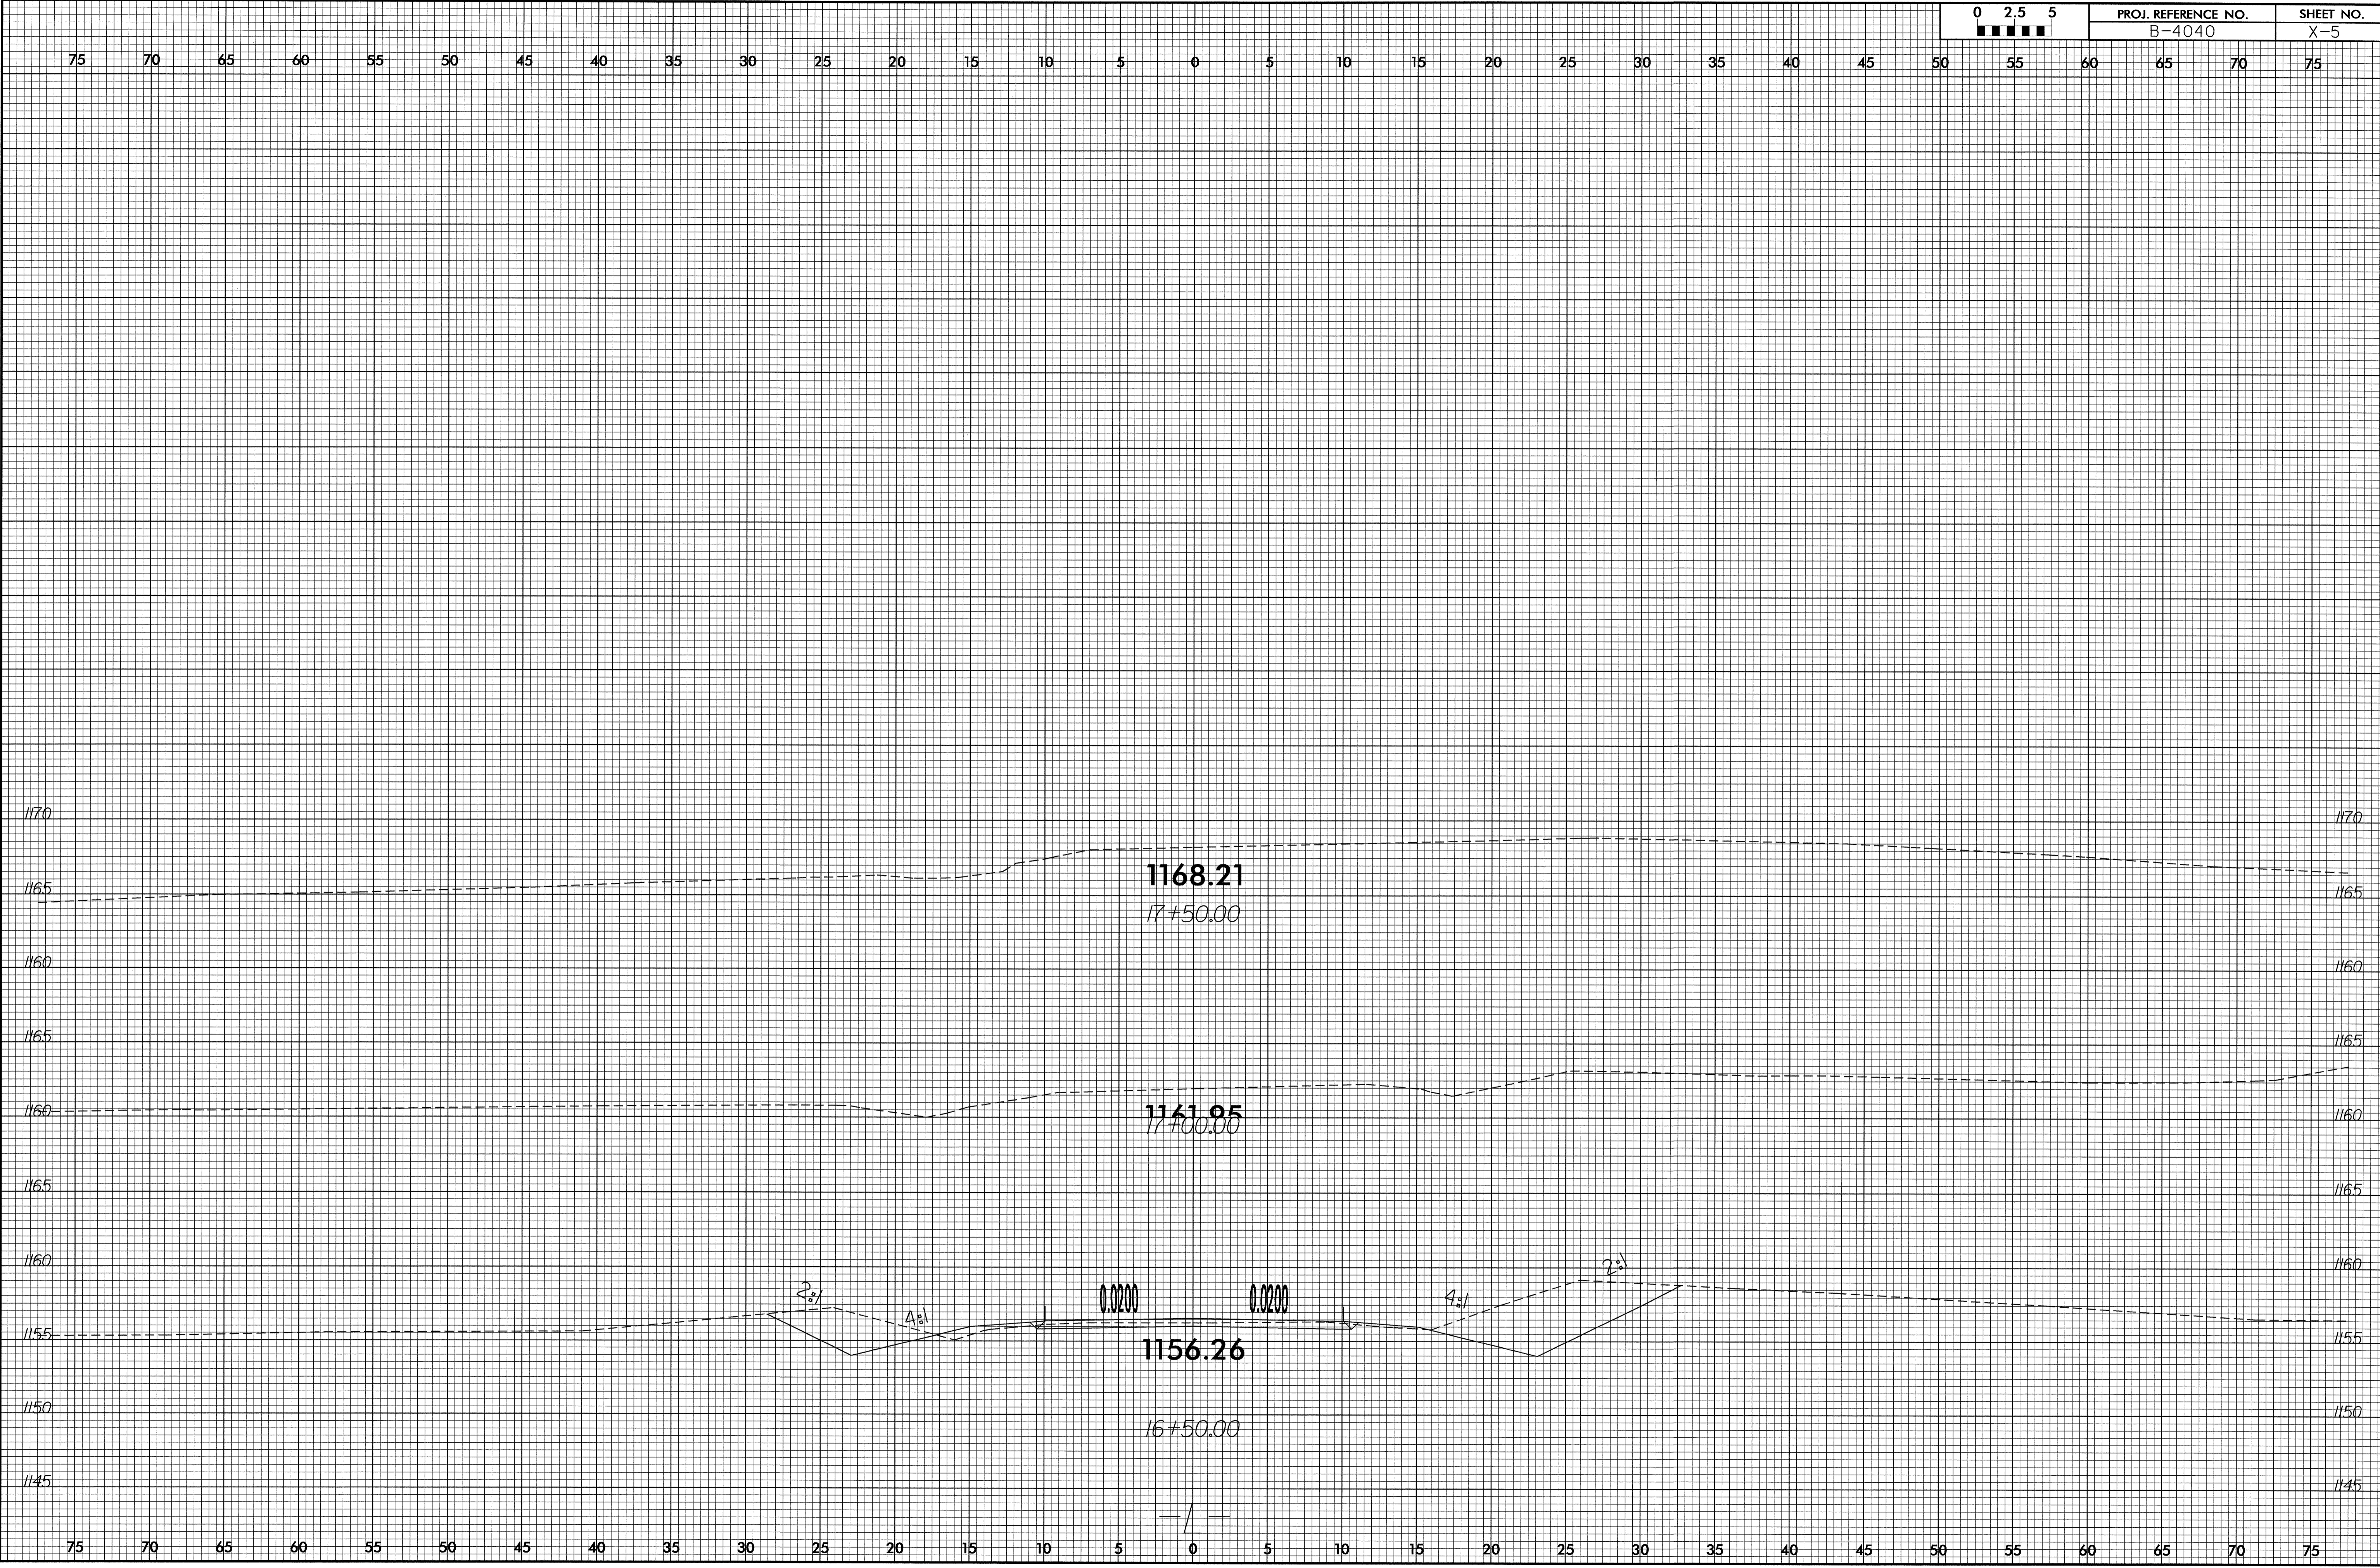

02-AUG-2005 15:52 b-4040_rdy_xpl.dgn