



8/23/99

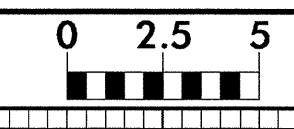

PROJ. REFERENCE NO.	SHEET NO.
B-4040	X-4

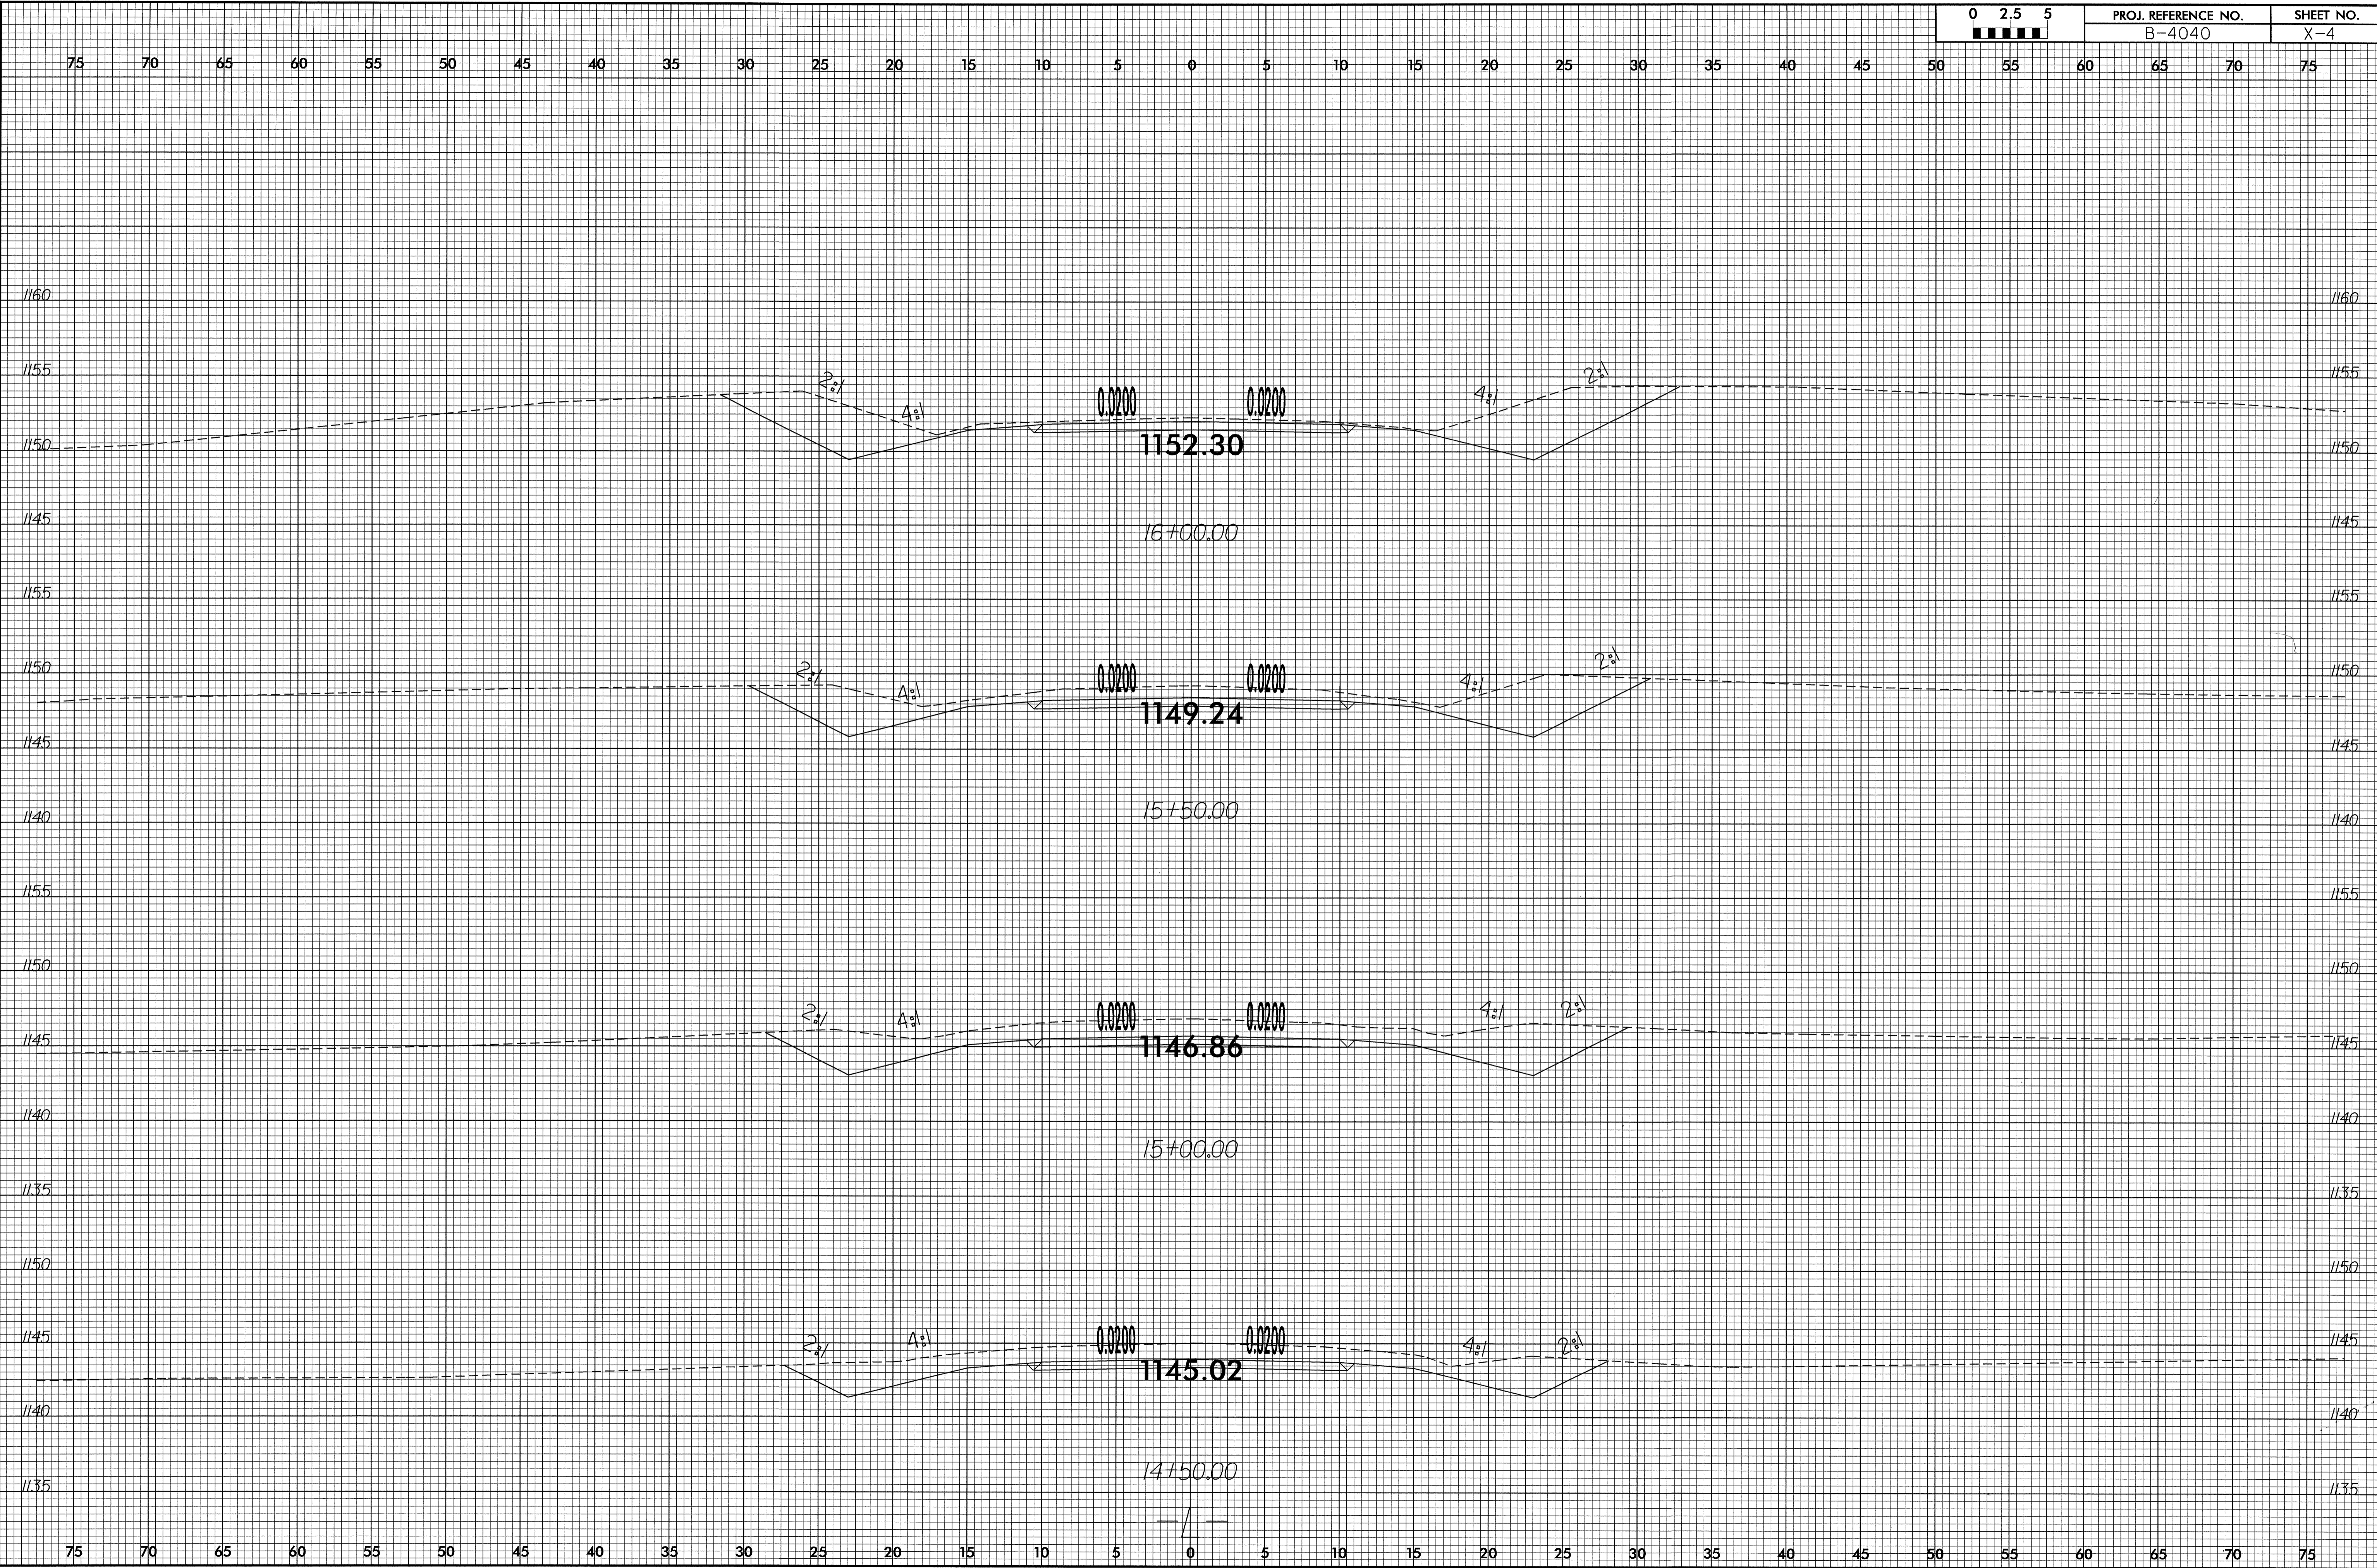

02-AUG-2005 15:50
 5:58:00 PM
 8:23/99
 b-4040_rdy_xpl.juliobwilliams rd-07oce34