


8/23/05

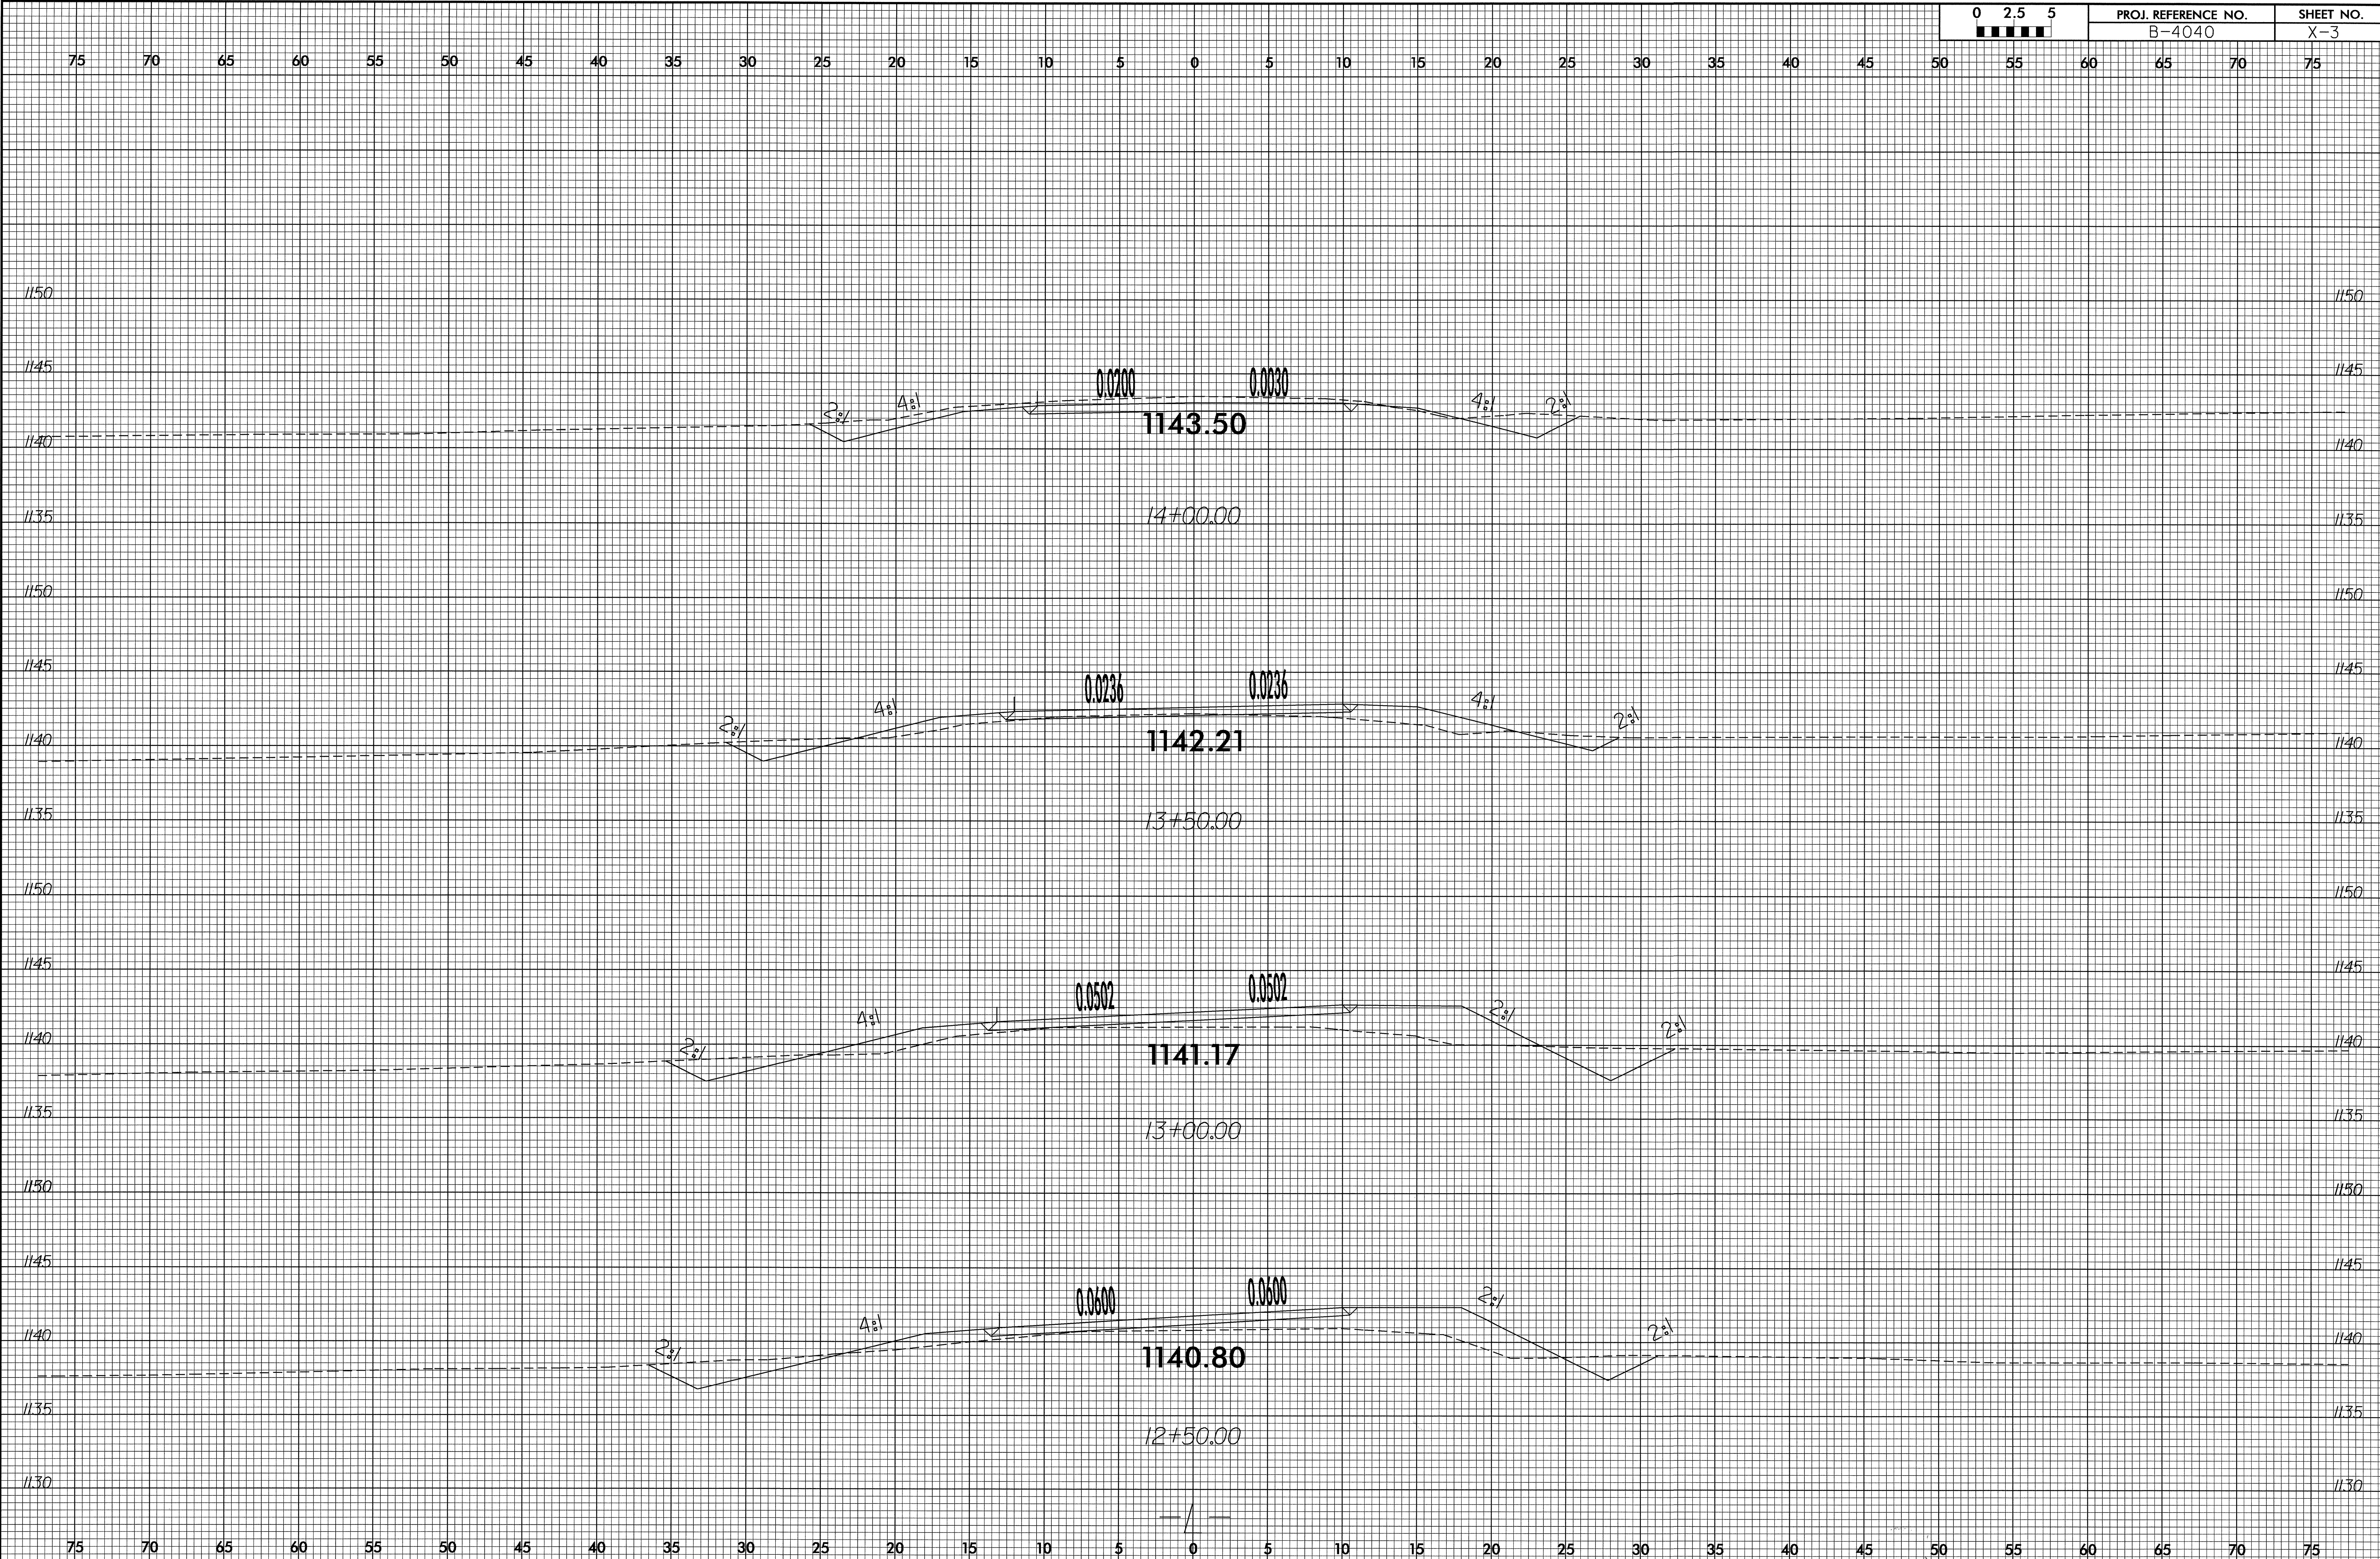

02-AUG-2005 15:50  
s:\projects\02-aug-05\b-4040\_rdy\_xpl.dgn