


8/23/99

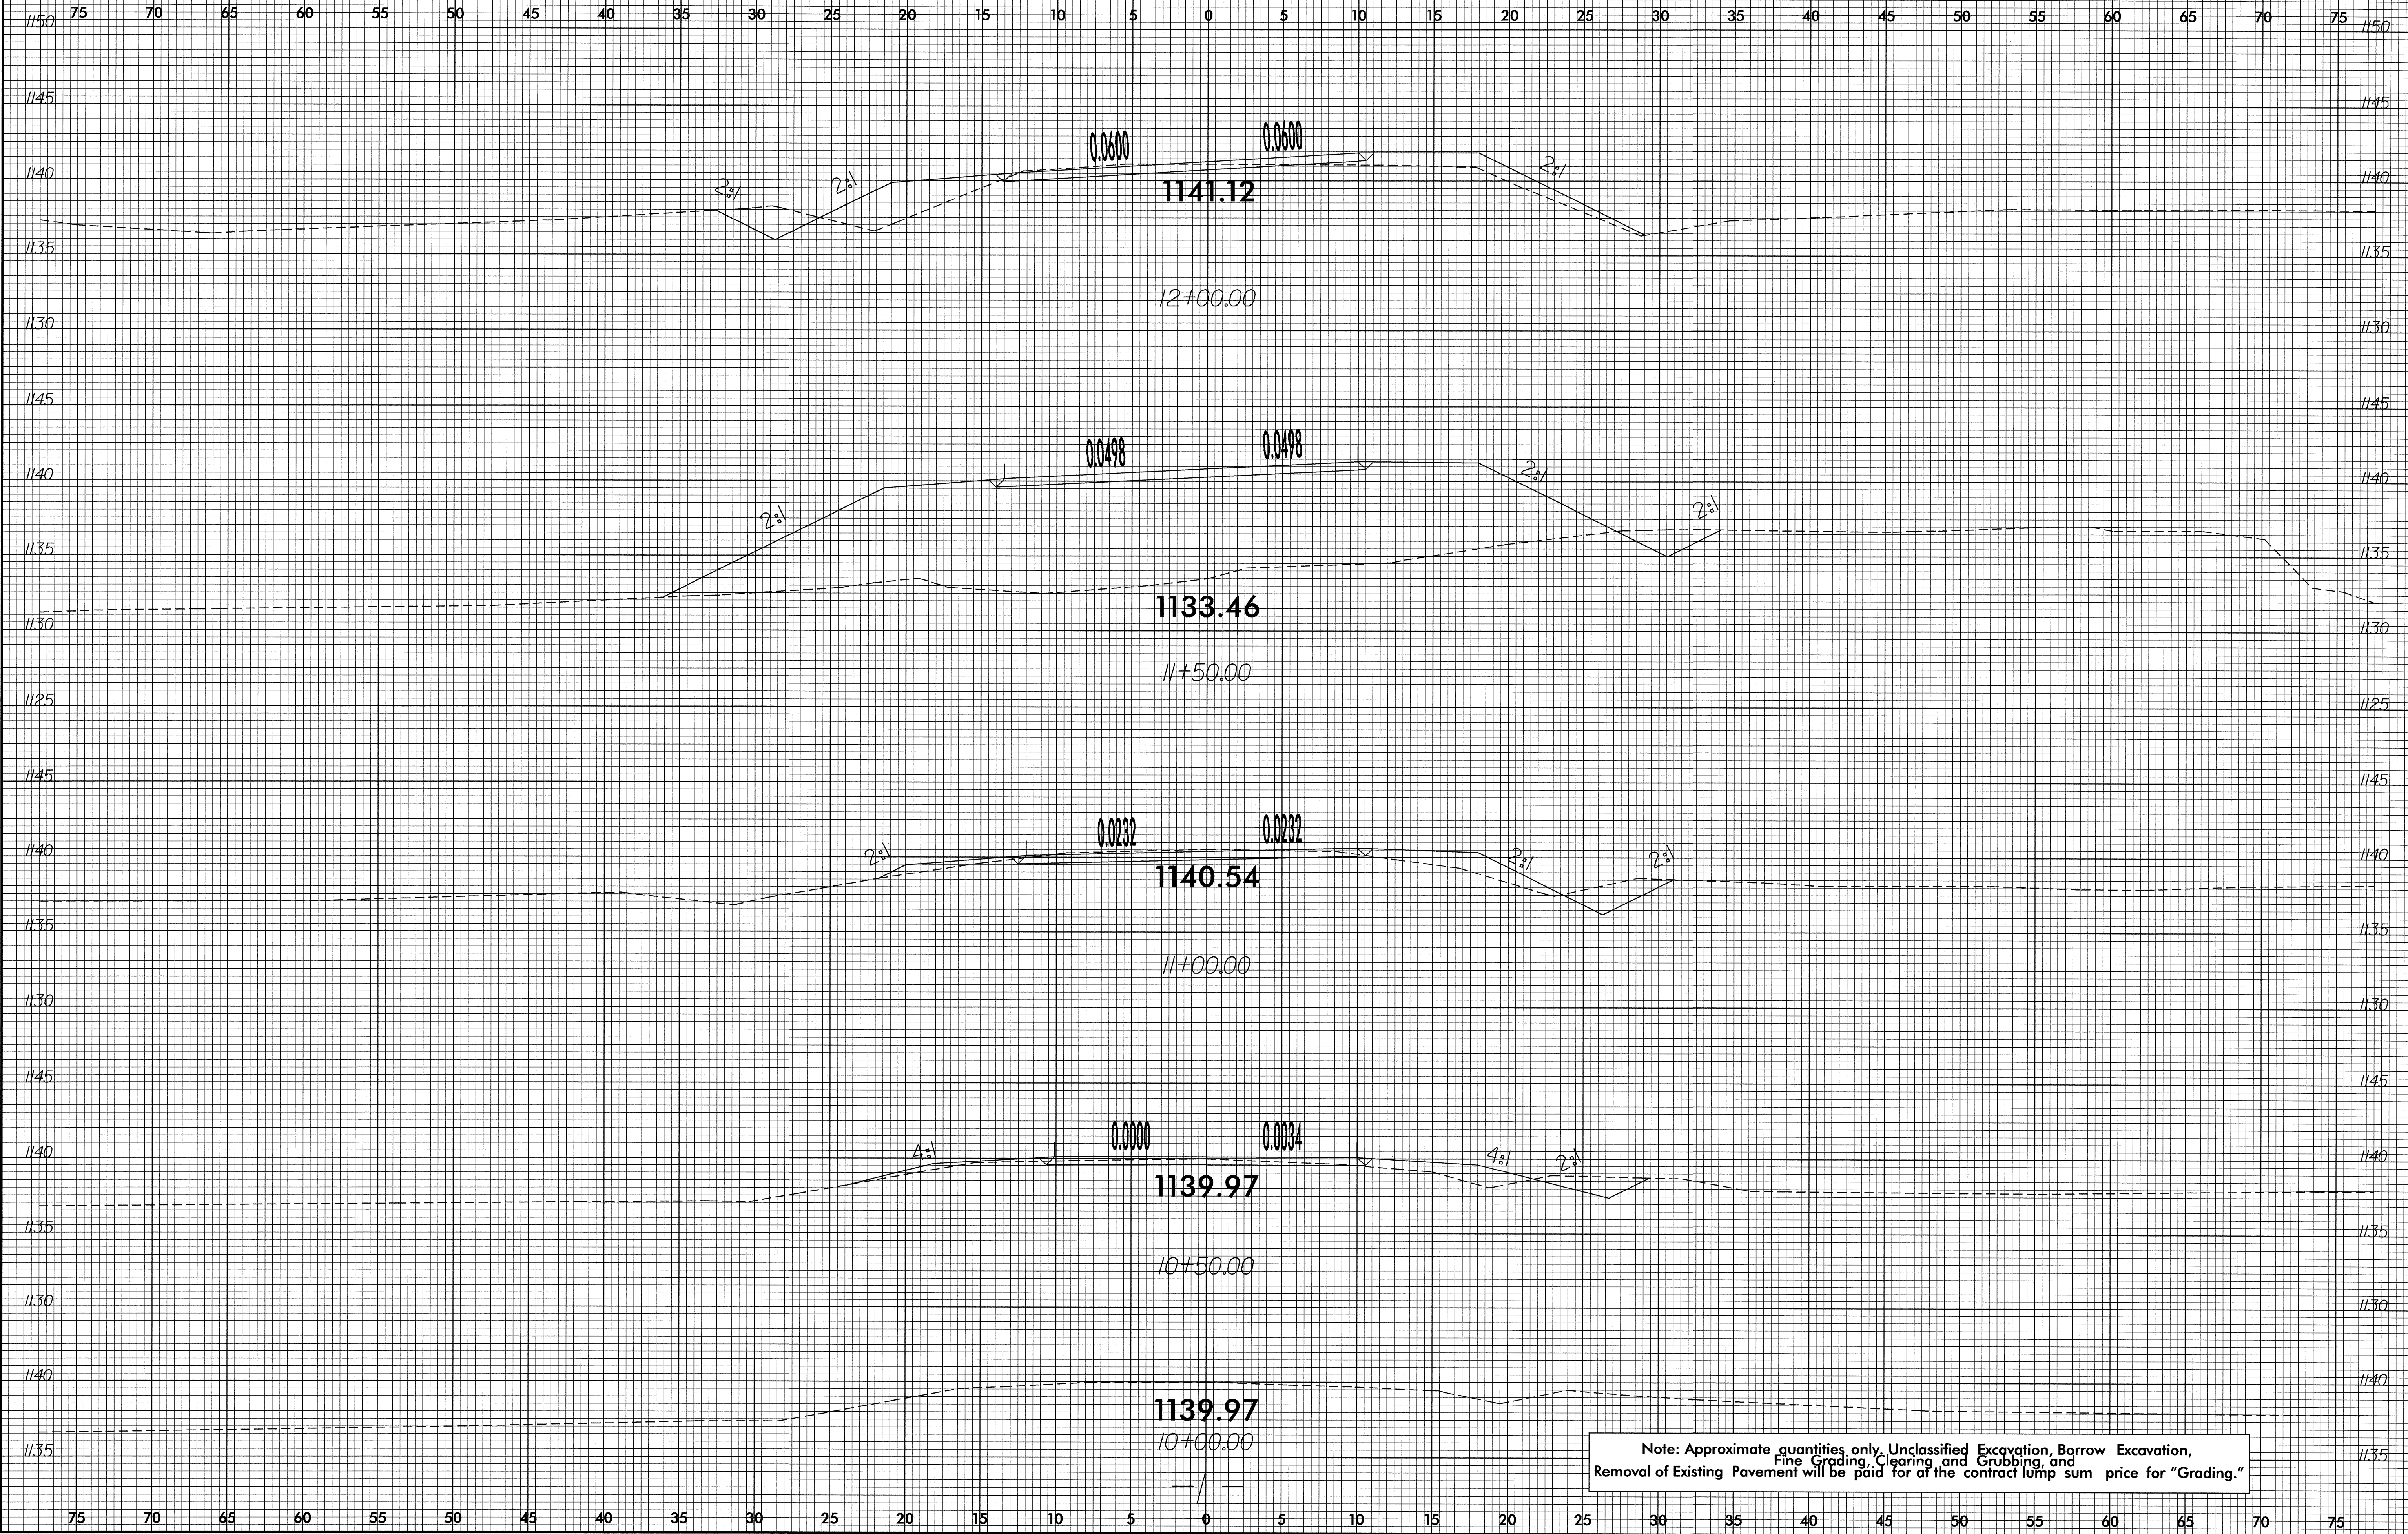

Note: Approximate quantities only. Unclassified Excavation, Borrow Excavation, Fine Grading, Clearing and Grubbing, and Removal of Existing Pavement will be paid for at the contract lump sum price for "Grading."

03-AUG-2005 08:12  
 T:\PROJECTS\RD2231\B-4040\_rdy\_xpl.dgn  
 T:\PROJECTS\RD2231\B-4040\_rdy\_xpl.dgn