

**GEOSCIENCE  
GROUP, INC.**  
4000-H Spring Garden Street  
Greensboro, NC 27407  
336-856-1923  
336-856-1925 (fax)

**CROSS-SECTION THROUGH END BENT-1**

Bridge No. 4 over Smokey Creek on SR 1515

Burke County, North Carolina

Project No. 33410.1.1

TIP No. B-4044

Federal No. BRZ-1515(2)


Vert. Scale 1" = 5'

Date 2/25/05

Horiz. Scale 1" = 10'

Drawn by DH

Drawing No. 4

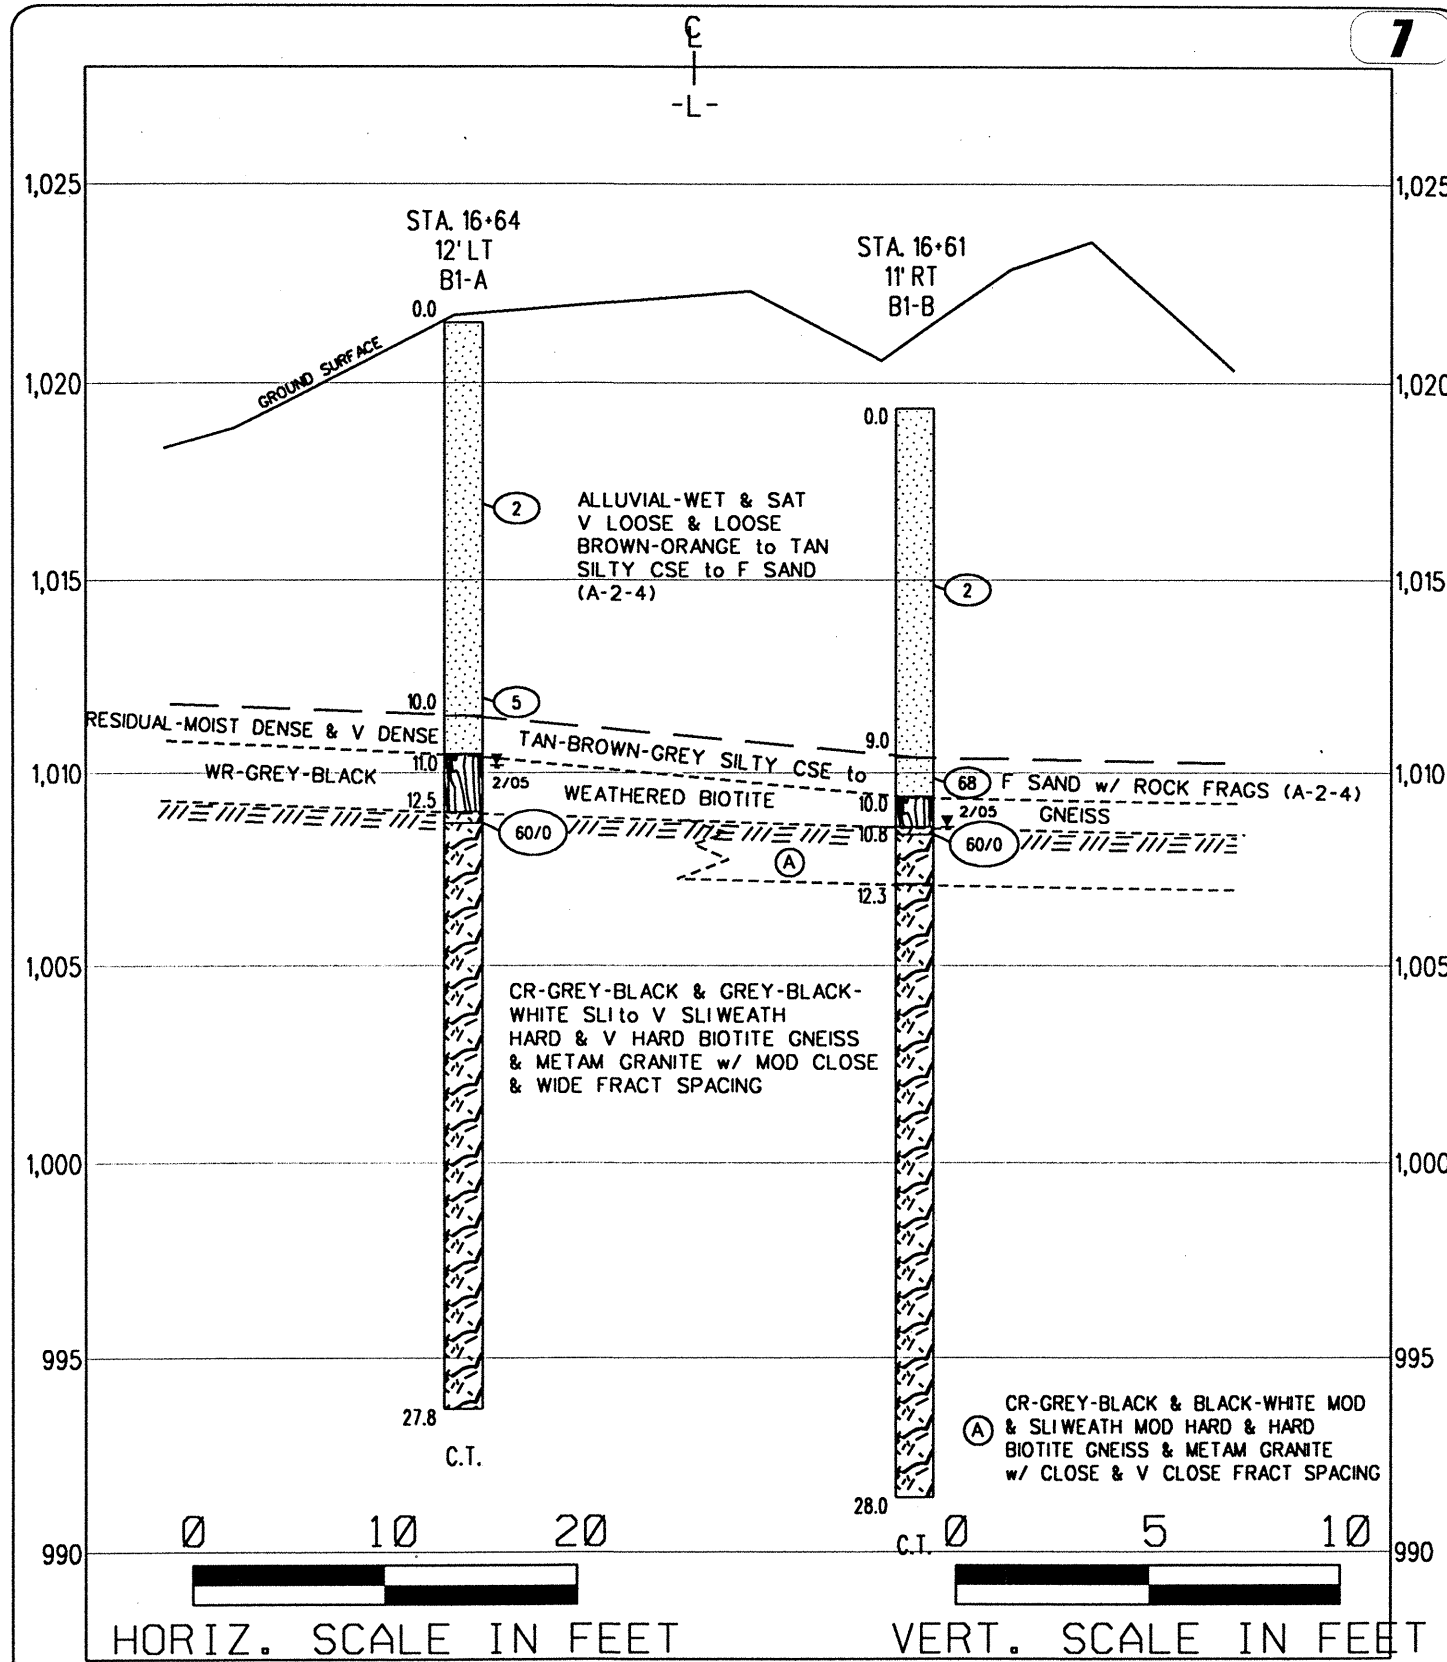

**GEOSCIENCE  
GROUP, INC.**  
4000-H Spring Garden Street  
Greensboro, NC 27407  
336-856-1923  
336-856-1925 (fax)

**CROSS-SECTION THROUGH BENT-1**

Bridge No. 4 over Smokey Creek on SR 1515

Burke County, North Carolina

Project No. 33410.1.1

TIP No. B-4044

Federal No. BRZ-1515(2)

Vert. Scale 1" = 5'

Date 2/25/05

Horiz. Scale 1" = 10'

Drawn by DH

Drawing No. 5