


PROJECT REFERENCE NO. R-4733	SHEET NO. 8 of 12
ROADWAY DESIGN ENGINEER	HYDRAULICS ENGINEER
PRELIMINARY PLANS DO NOT USE FOR CONSTRUCTION	
INCOMPLETE PLANS DO NOT USE FOR ACQUISITION	

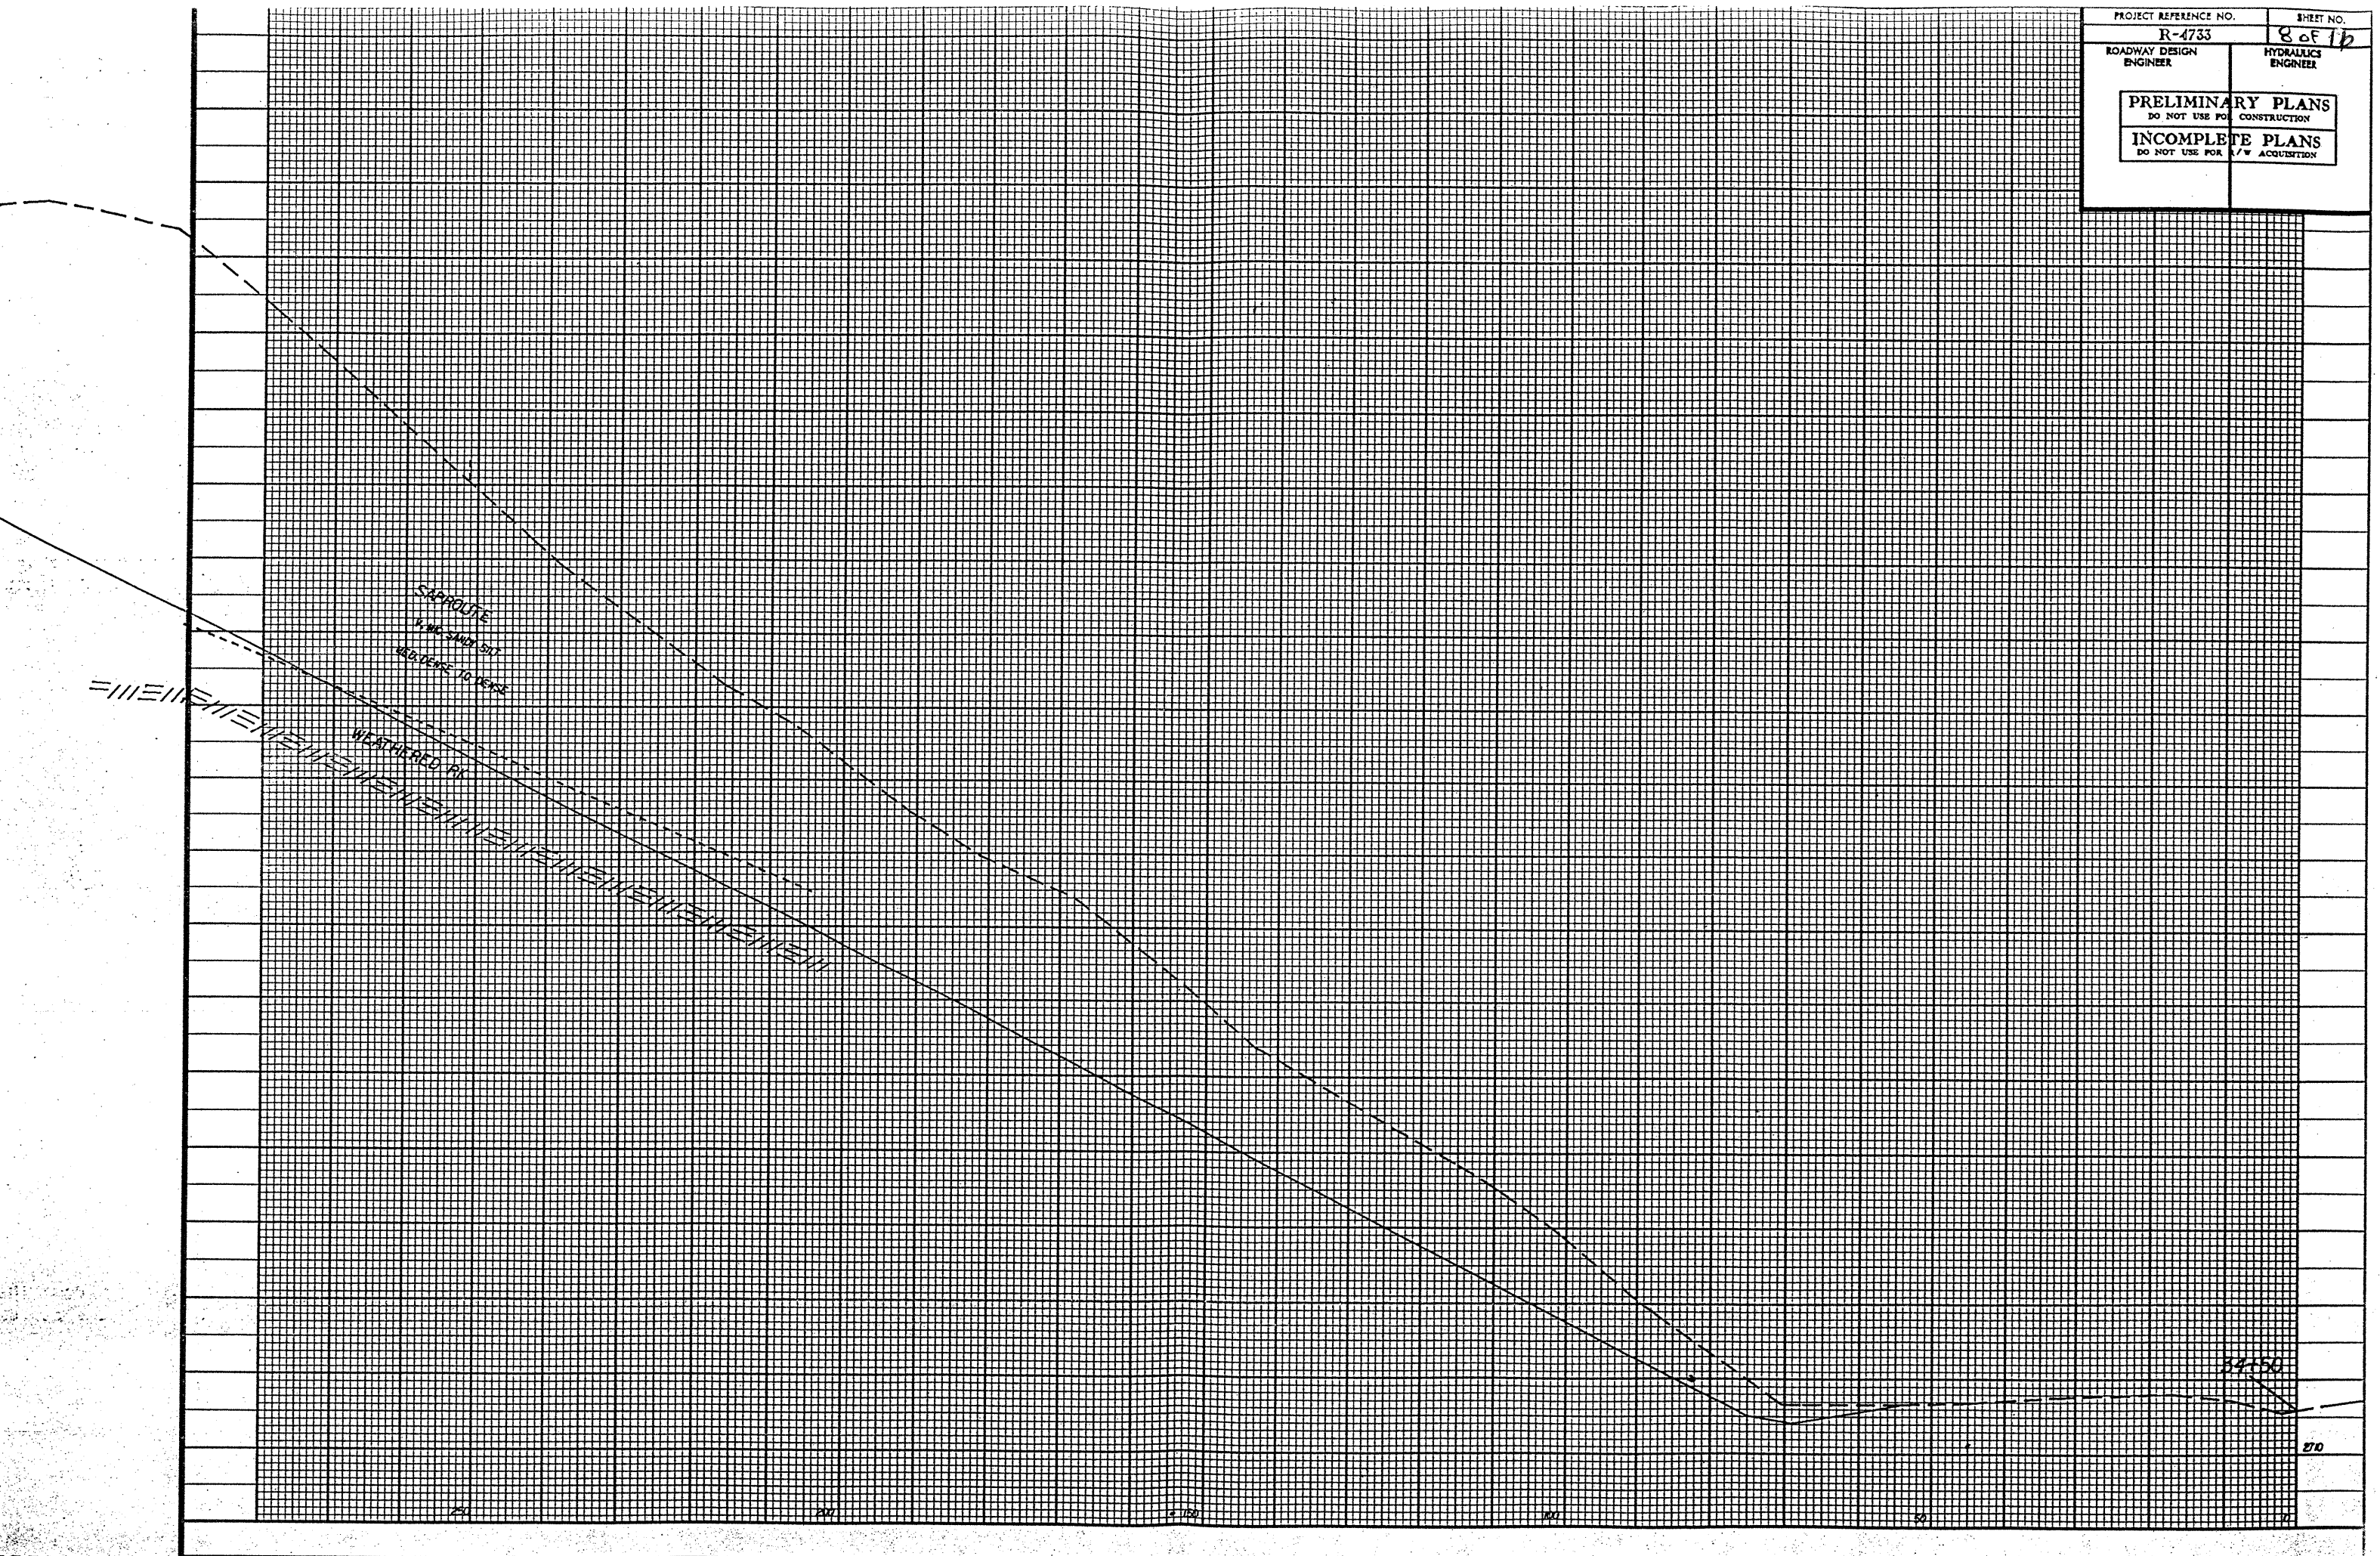

SARROUTE
 V. WE. SAND SPT
 SUB. DEPR. TO HERE
 WEATHERED PK

84.50

87.0