



SITE 2


PROJ. REFERENCE NO.	SHEET NO.
R-4733	TCP-8

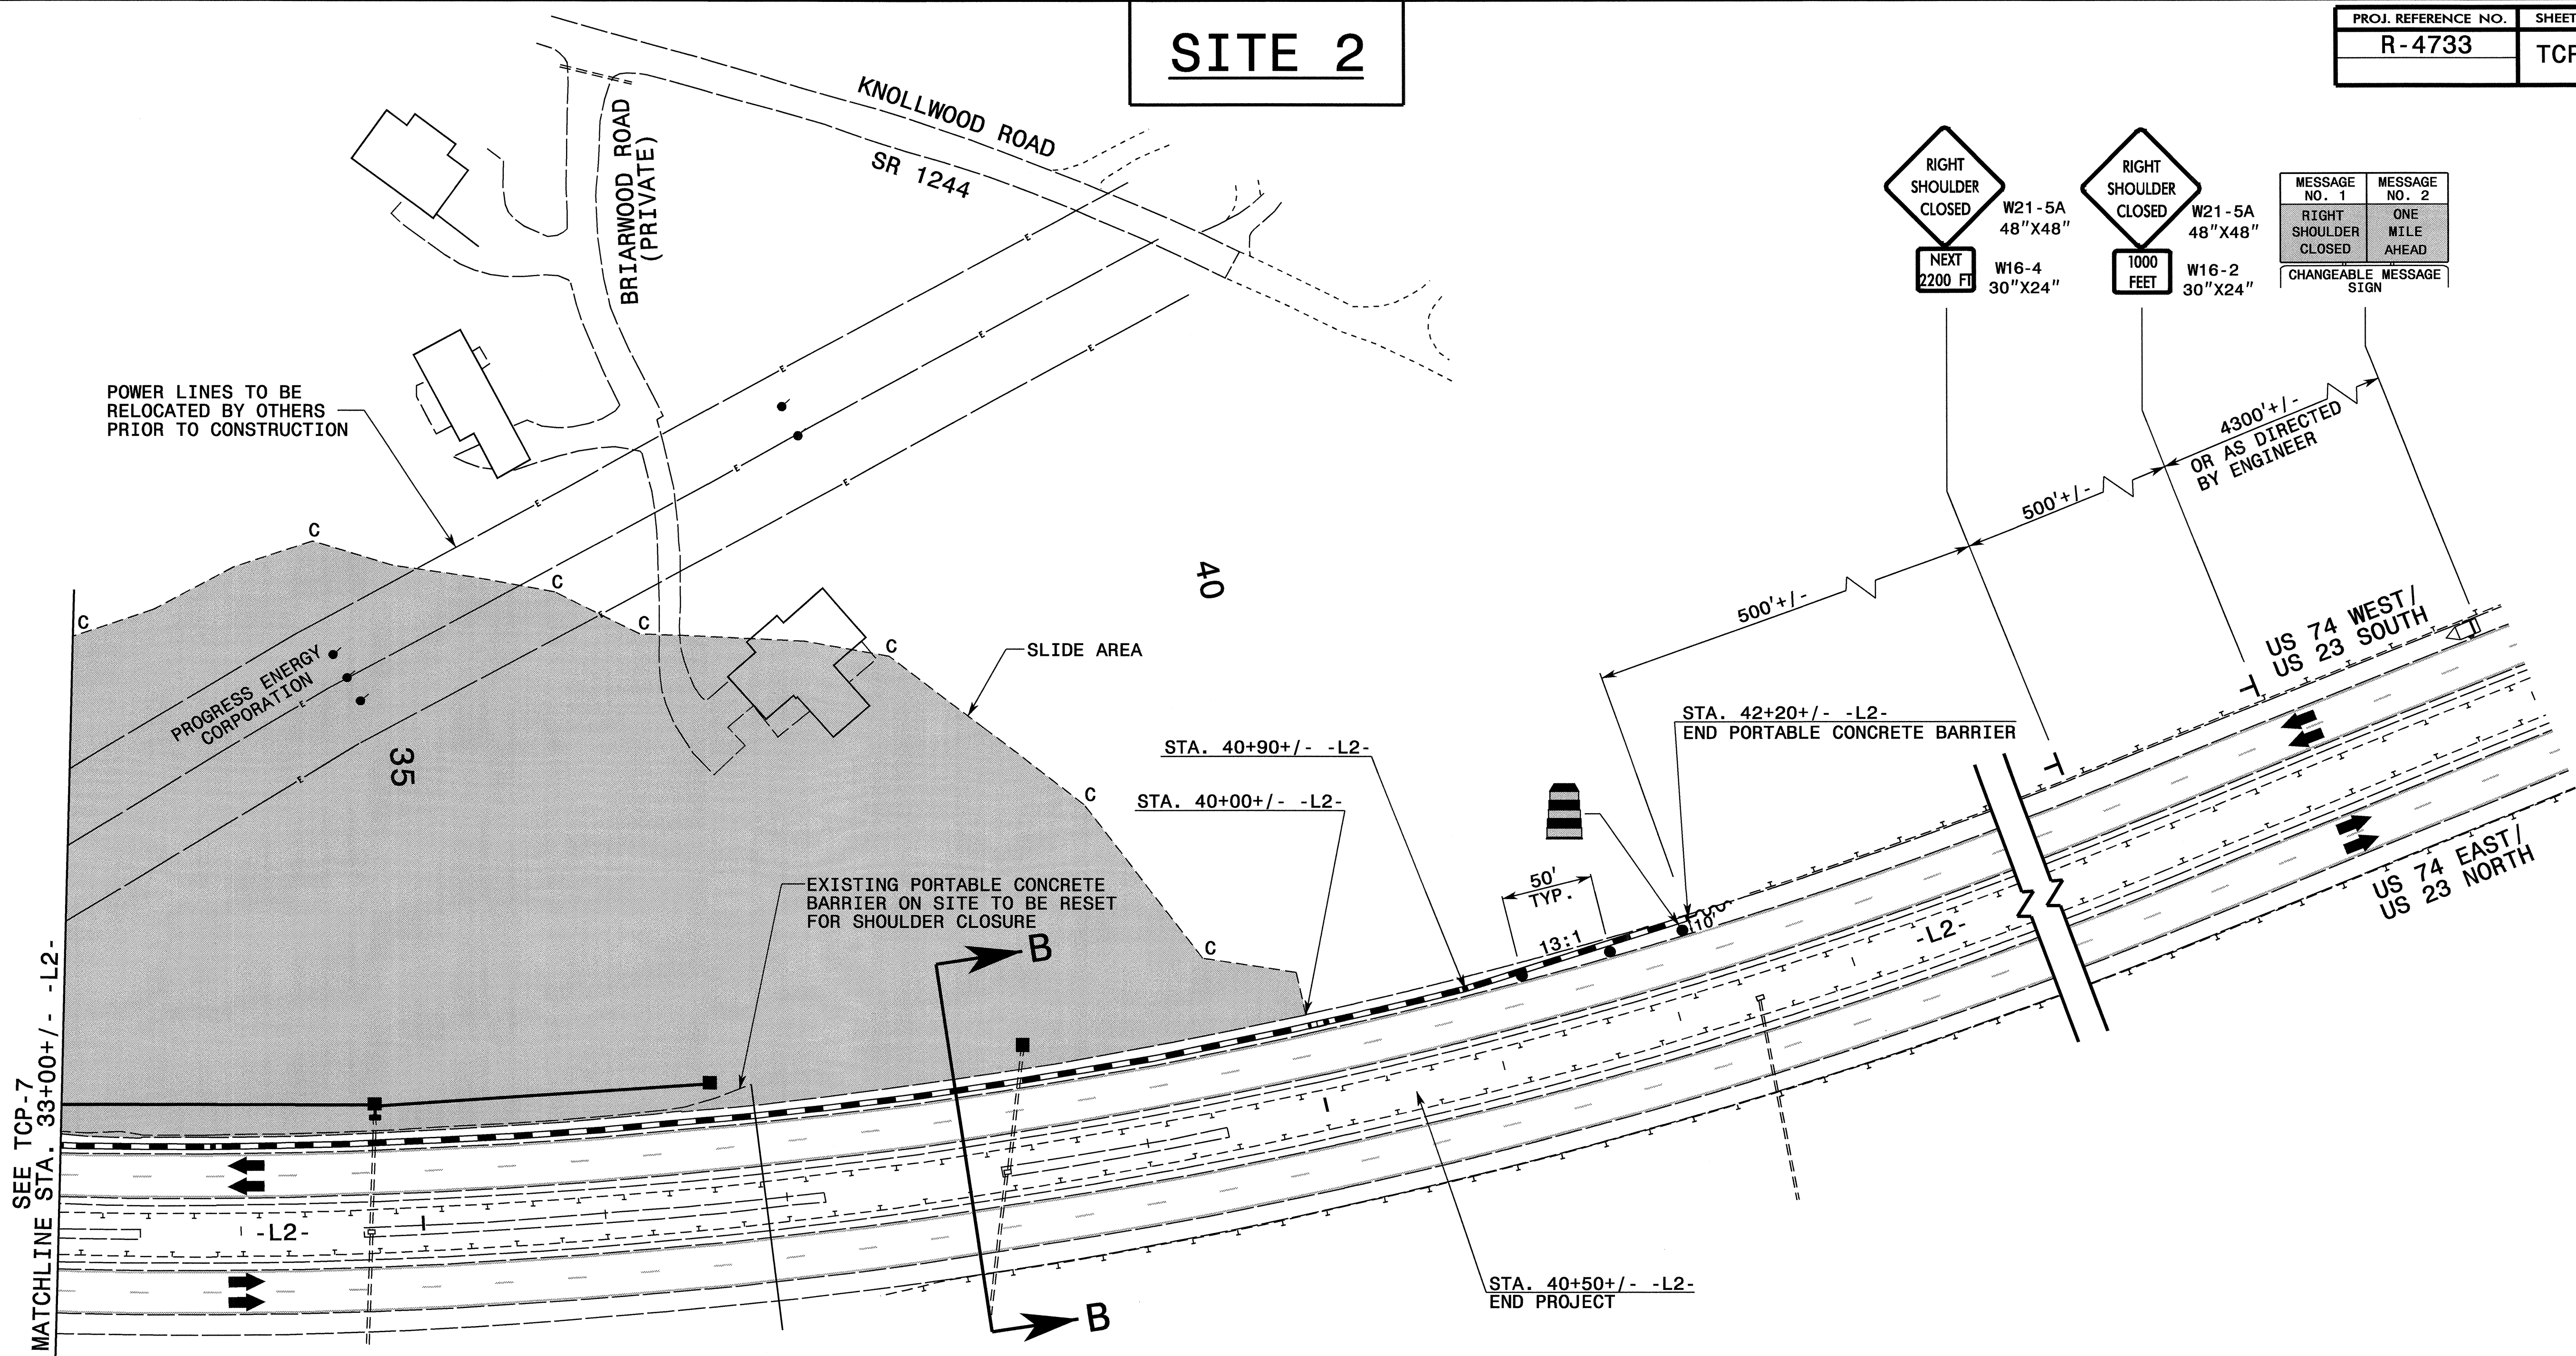

SEE TCP-7
MATCHLINE STA. 33+00+/- -L2-

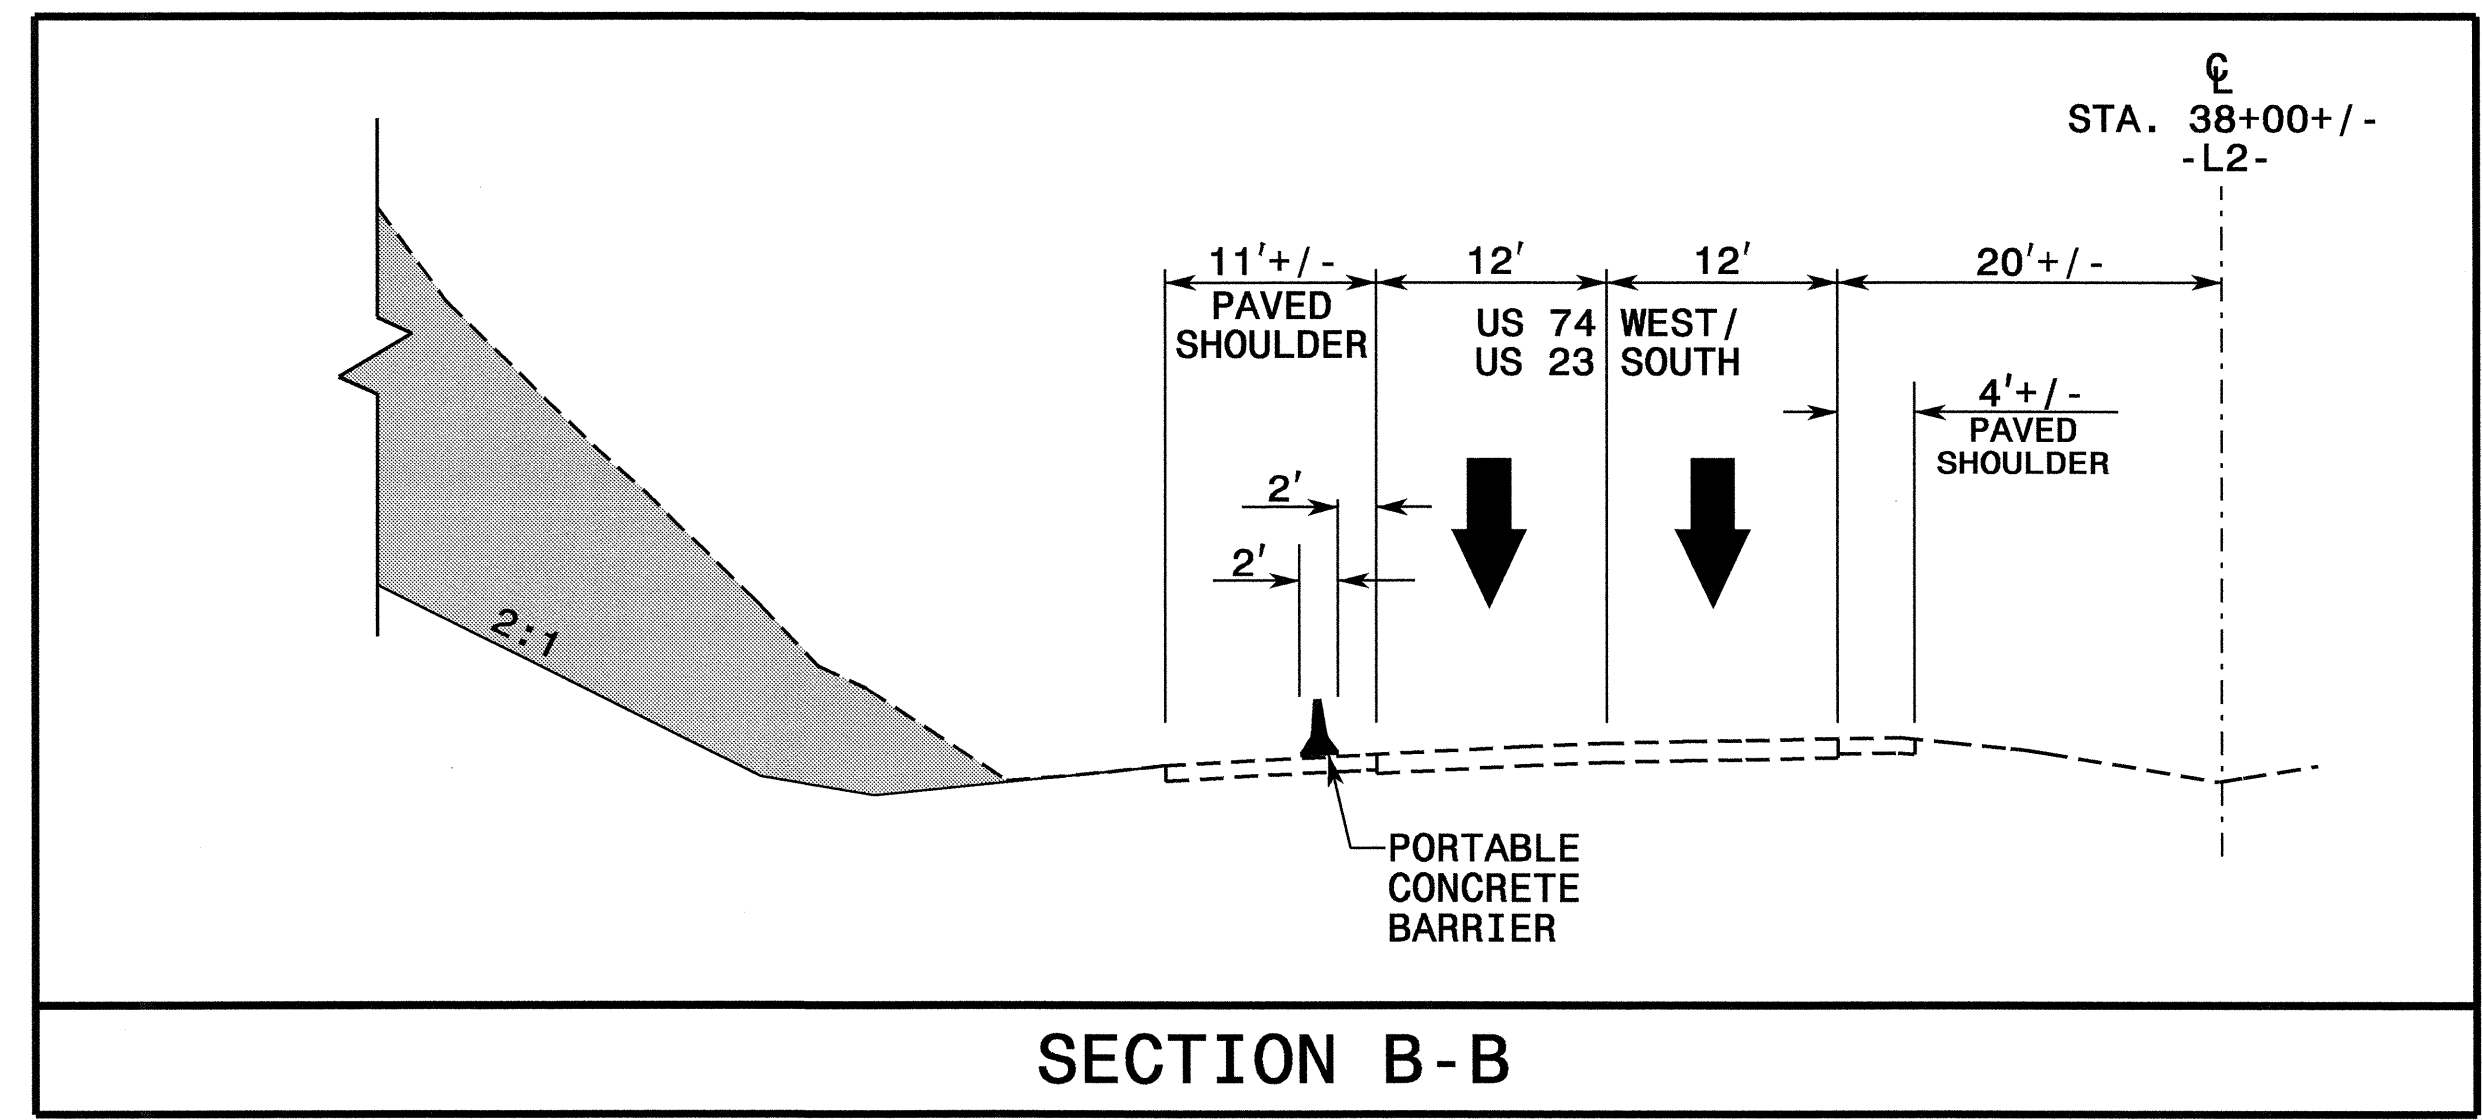

SECTION B-B

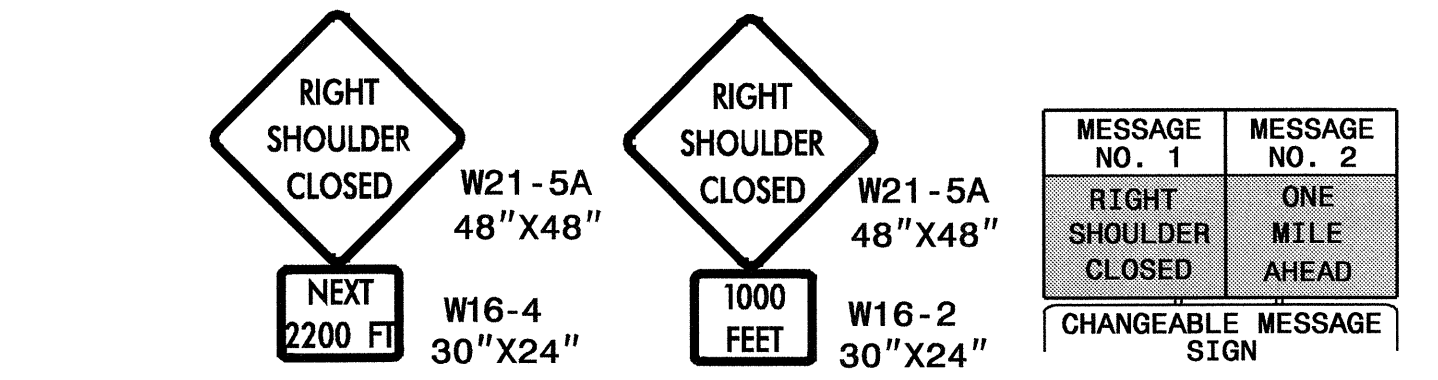

APPROVED: <i>[Signature]</i> DATE: 6/2/05	SITE 2 PHASE I SHOULDER CLOSURE	
	SCALE: 1" = 50'	REVISIONS
	DATE: 05-31-05	
	DWG. BY: SBC	
	DESIGN BY: SBC	
REVIEWED BY: JPG		

02-JUN-2005 16:14
 \\ets-cotfso1\4733\Fcp\4733_TC_top08.dgn
 scodts AT TC0224169