


8/23/99

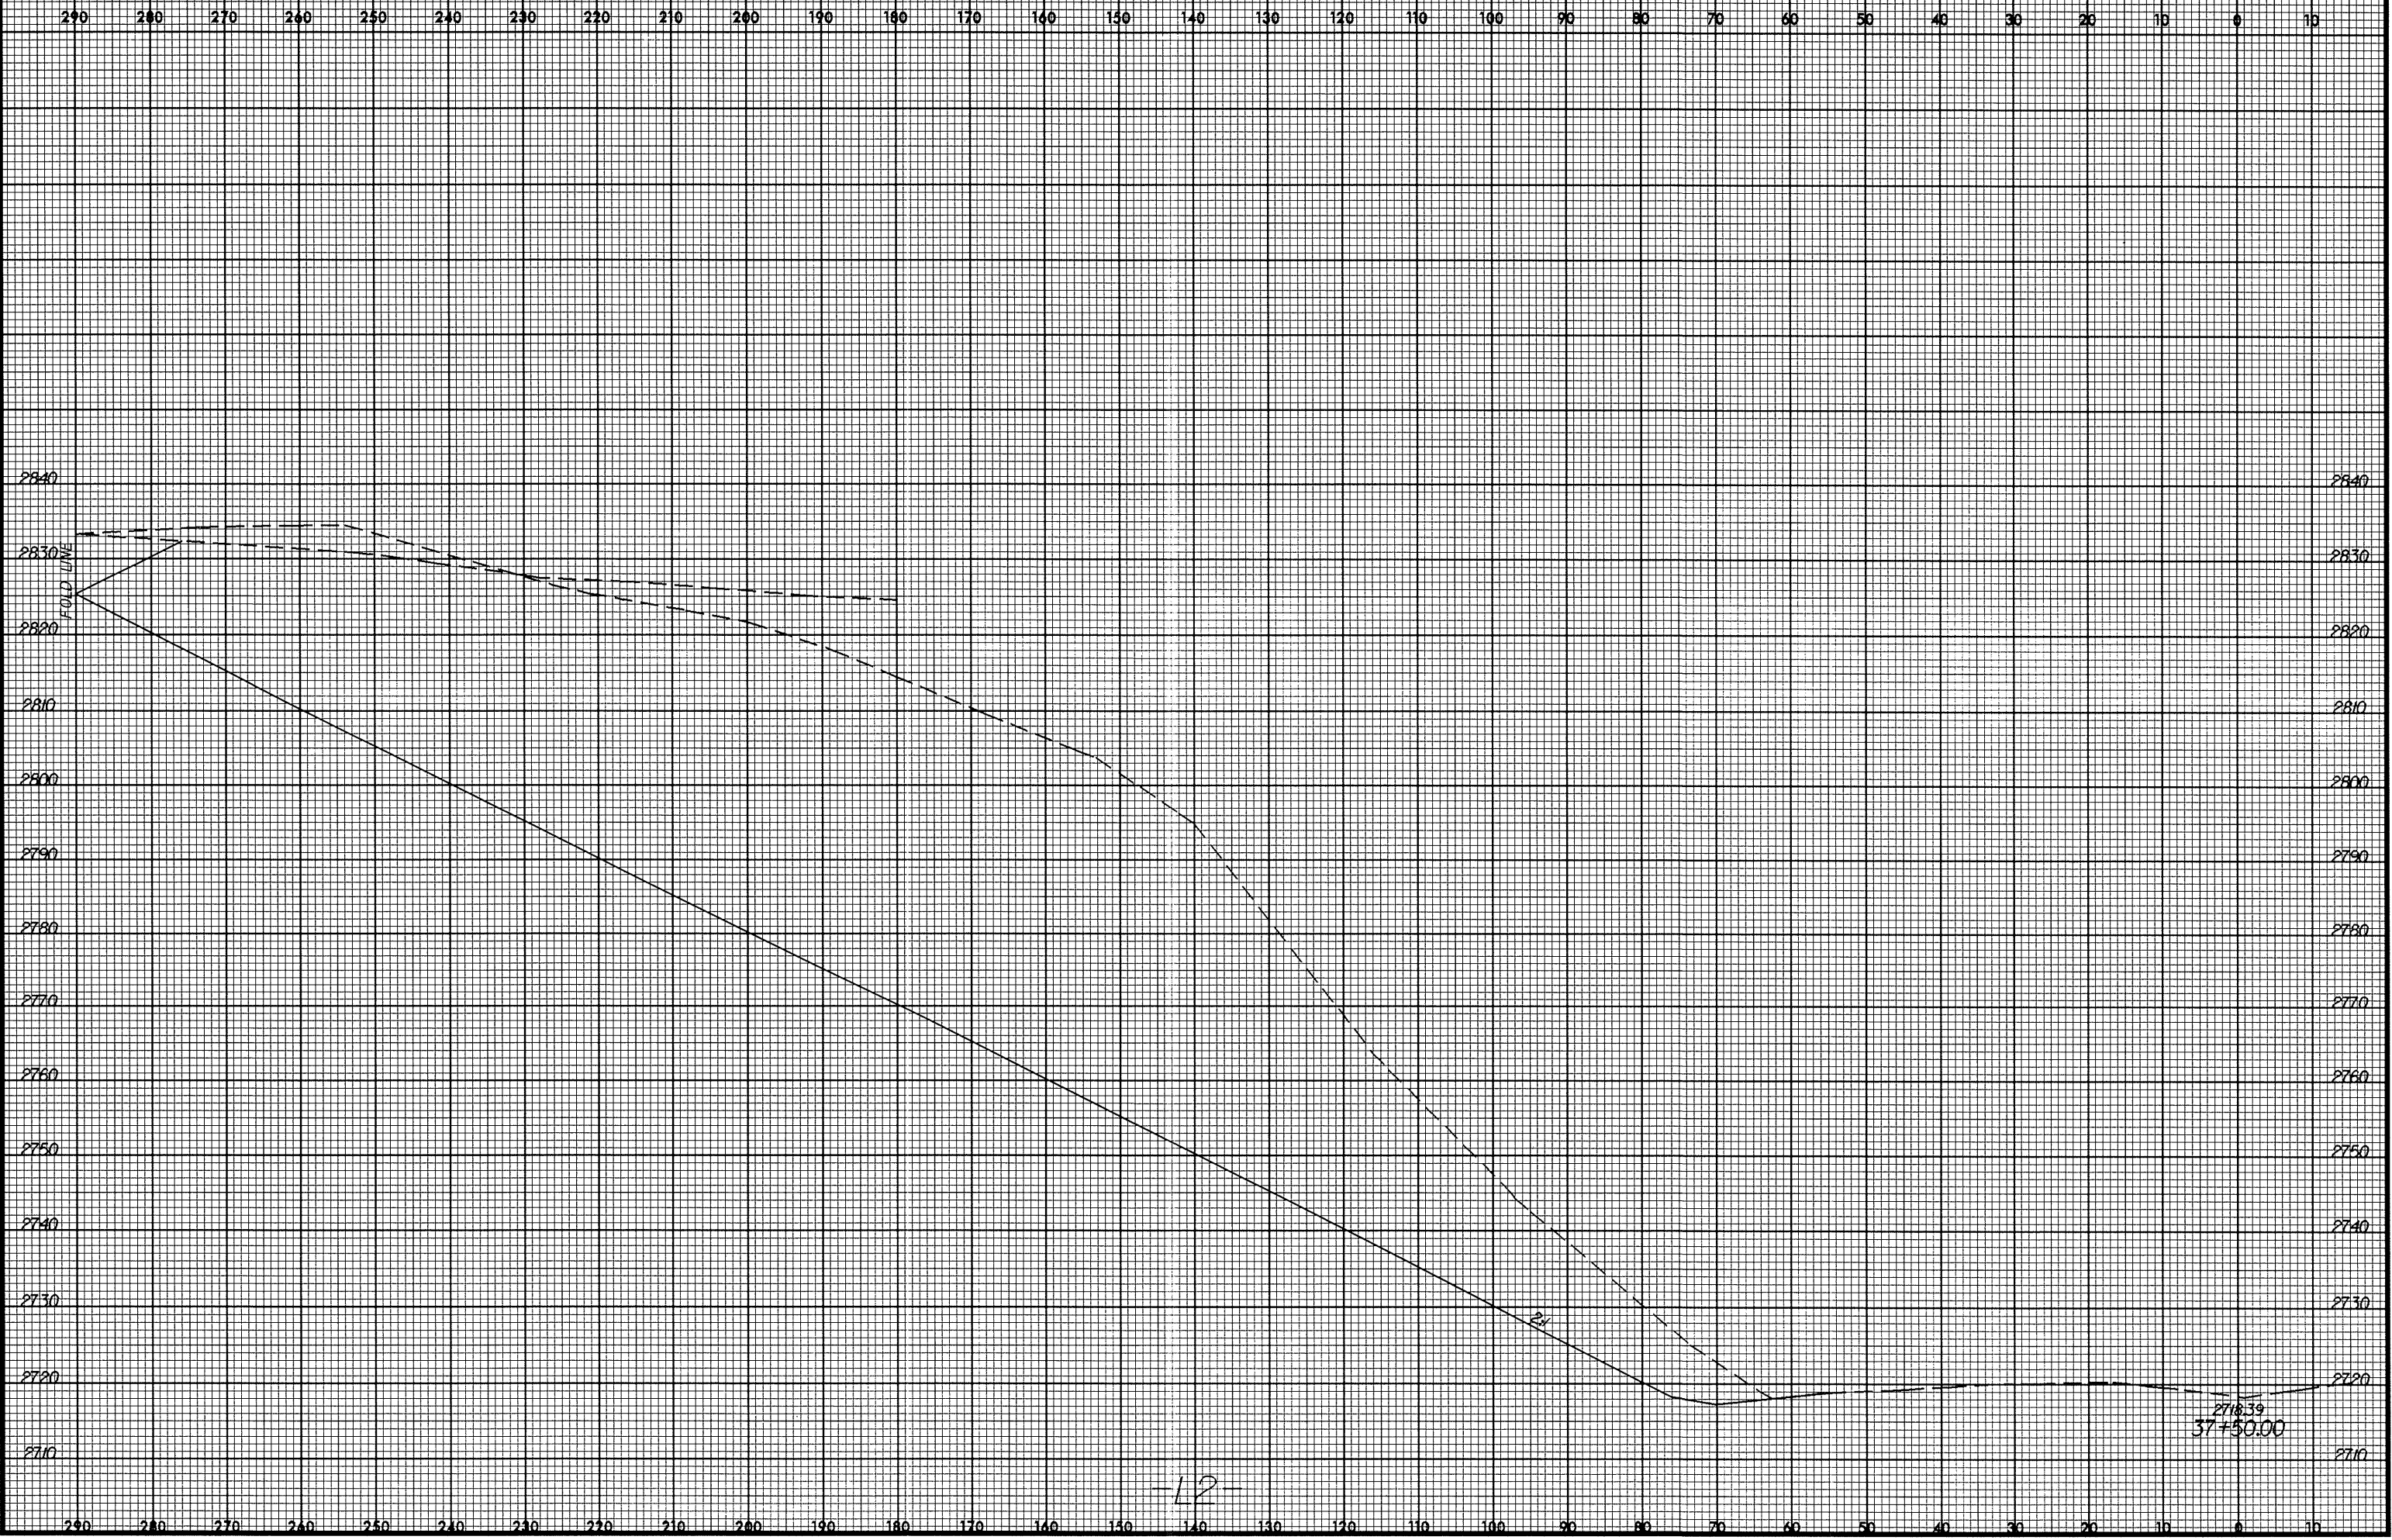

26-MAY-2005 14:14
R:\Road\SH_XSC\N-4733.rdy.rpl_site2.dgn
USER:RAMLE