


8/23/99



PROJ. REFERENCE NO.  
R-4733

SHEET NO.  
X-36

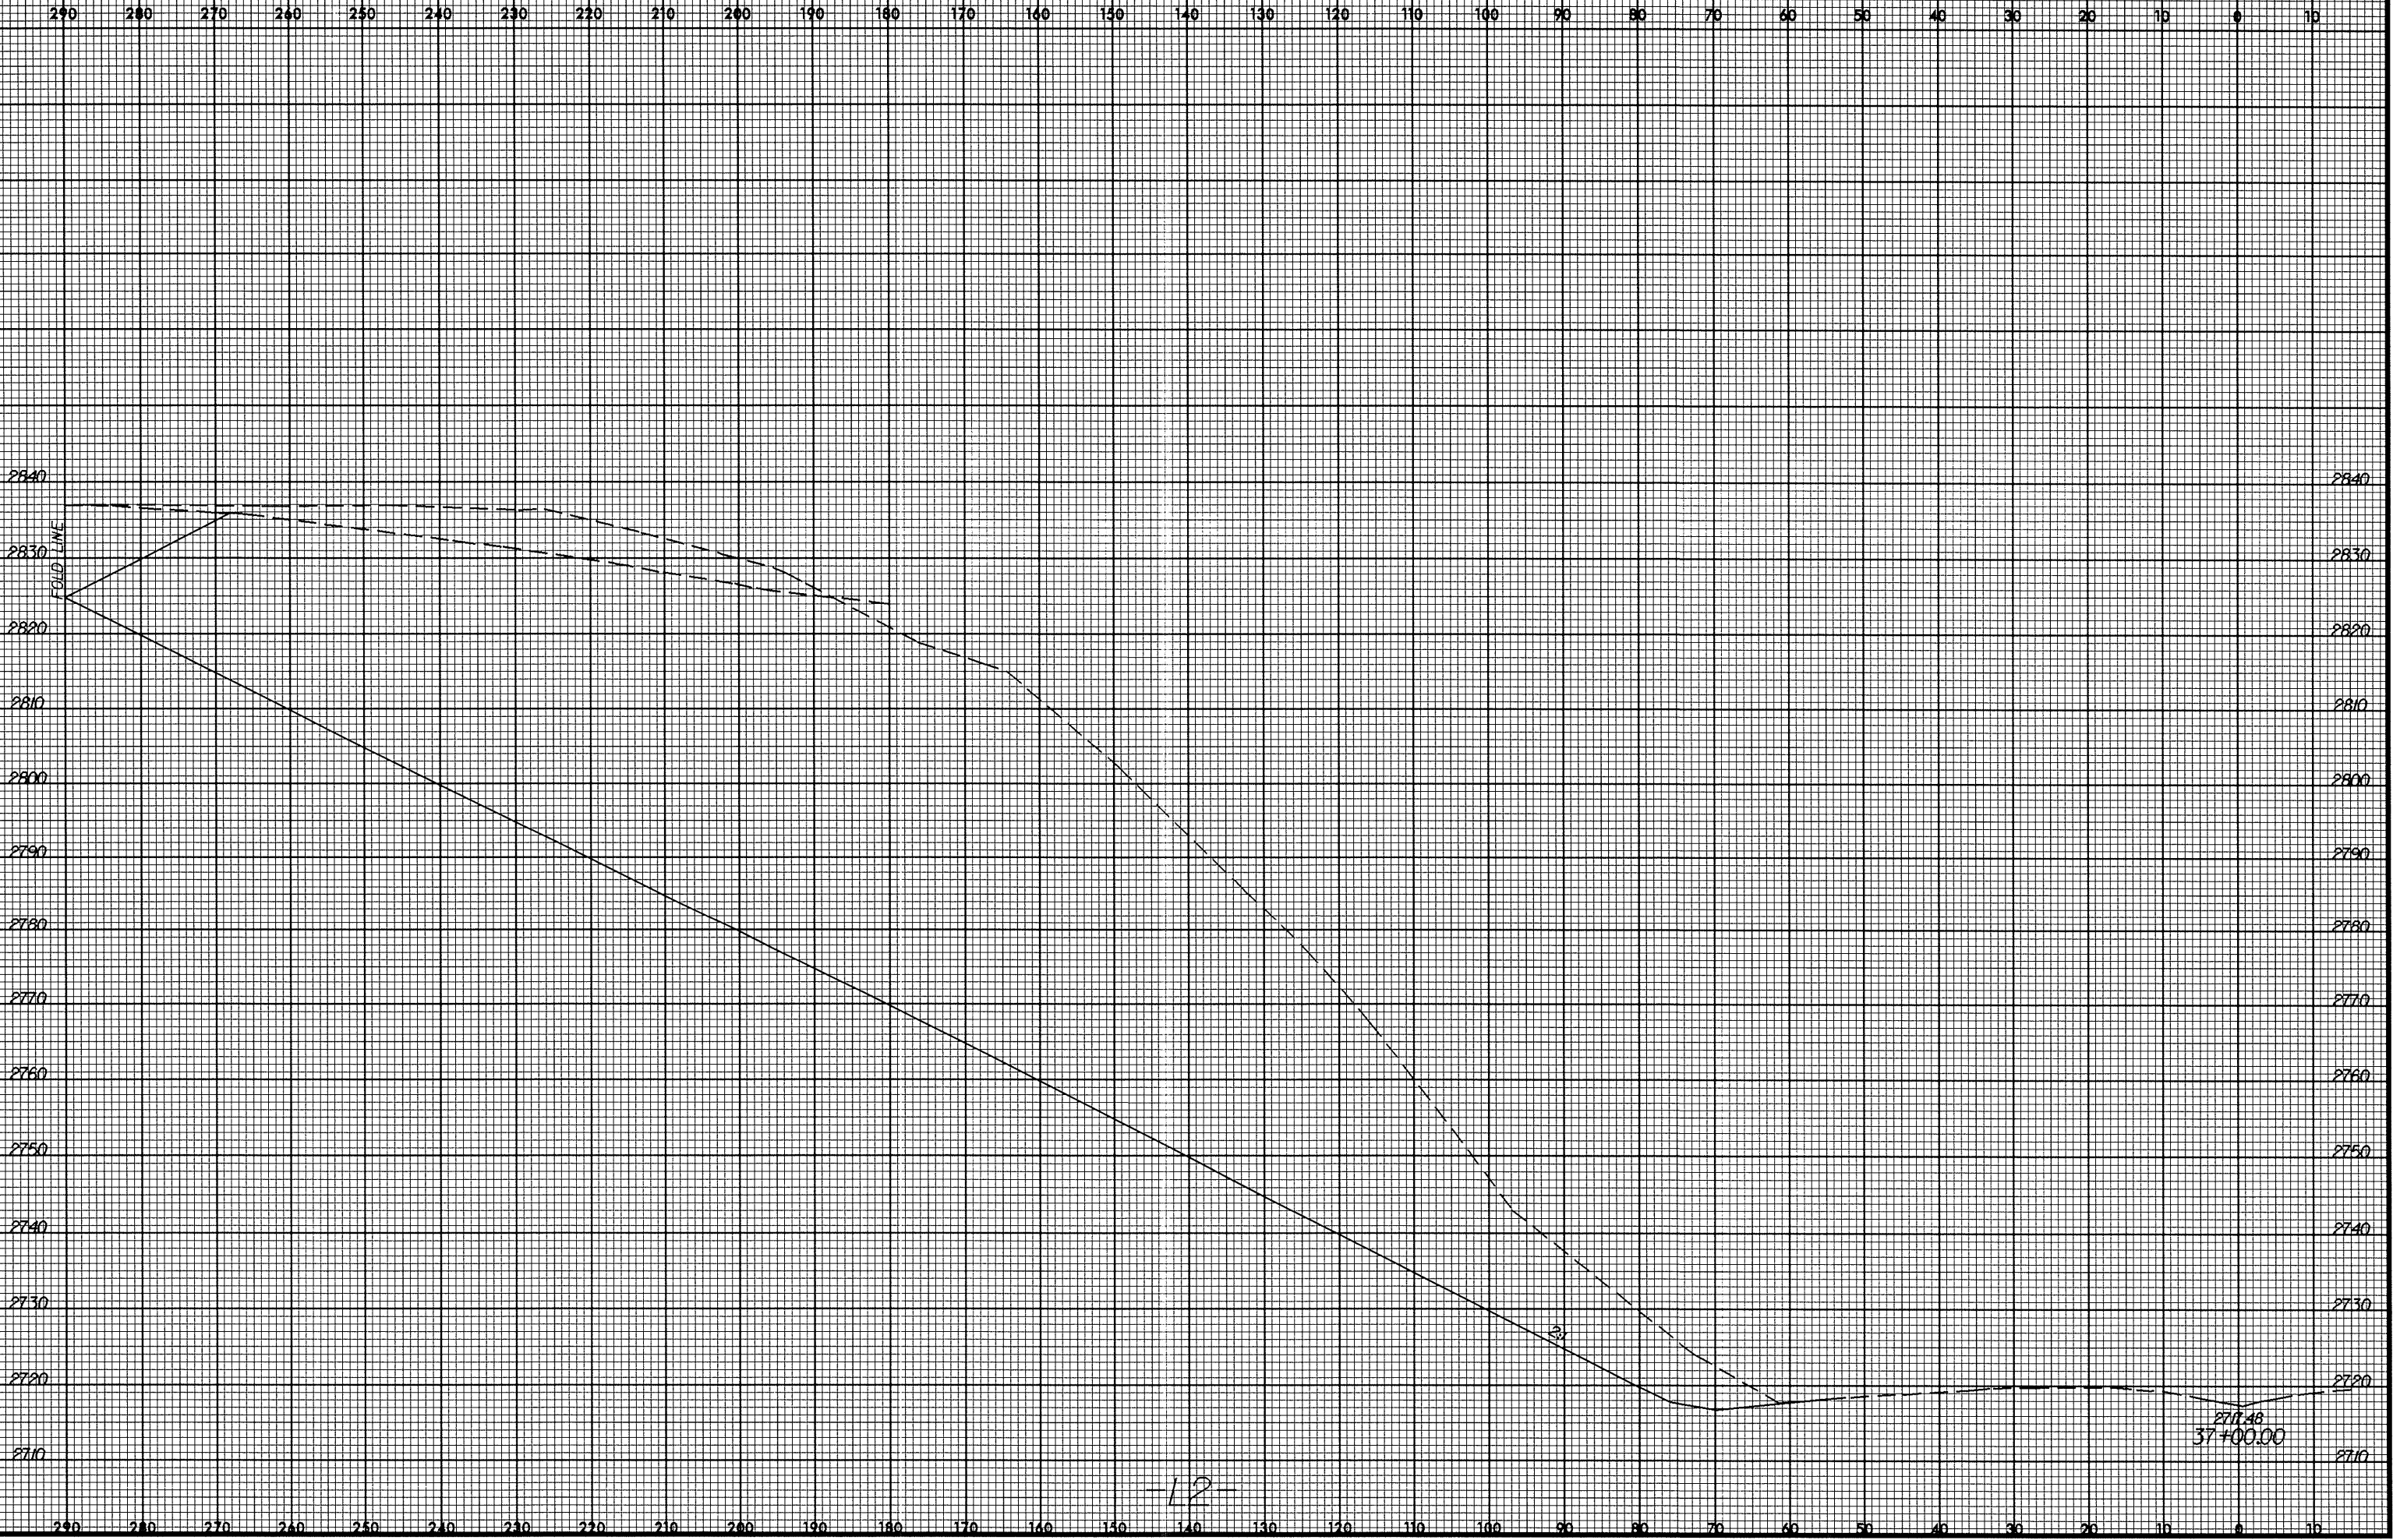

26-MAY-2005 14:14  
R:\P08\84\XSC\4733-rdy-xl-site2.dgn  
\$\$\$USERNAME\$\$\$