


8/23/99



PROJ. REFERENCE NO.
R-4733

SHEET NO.
X-31

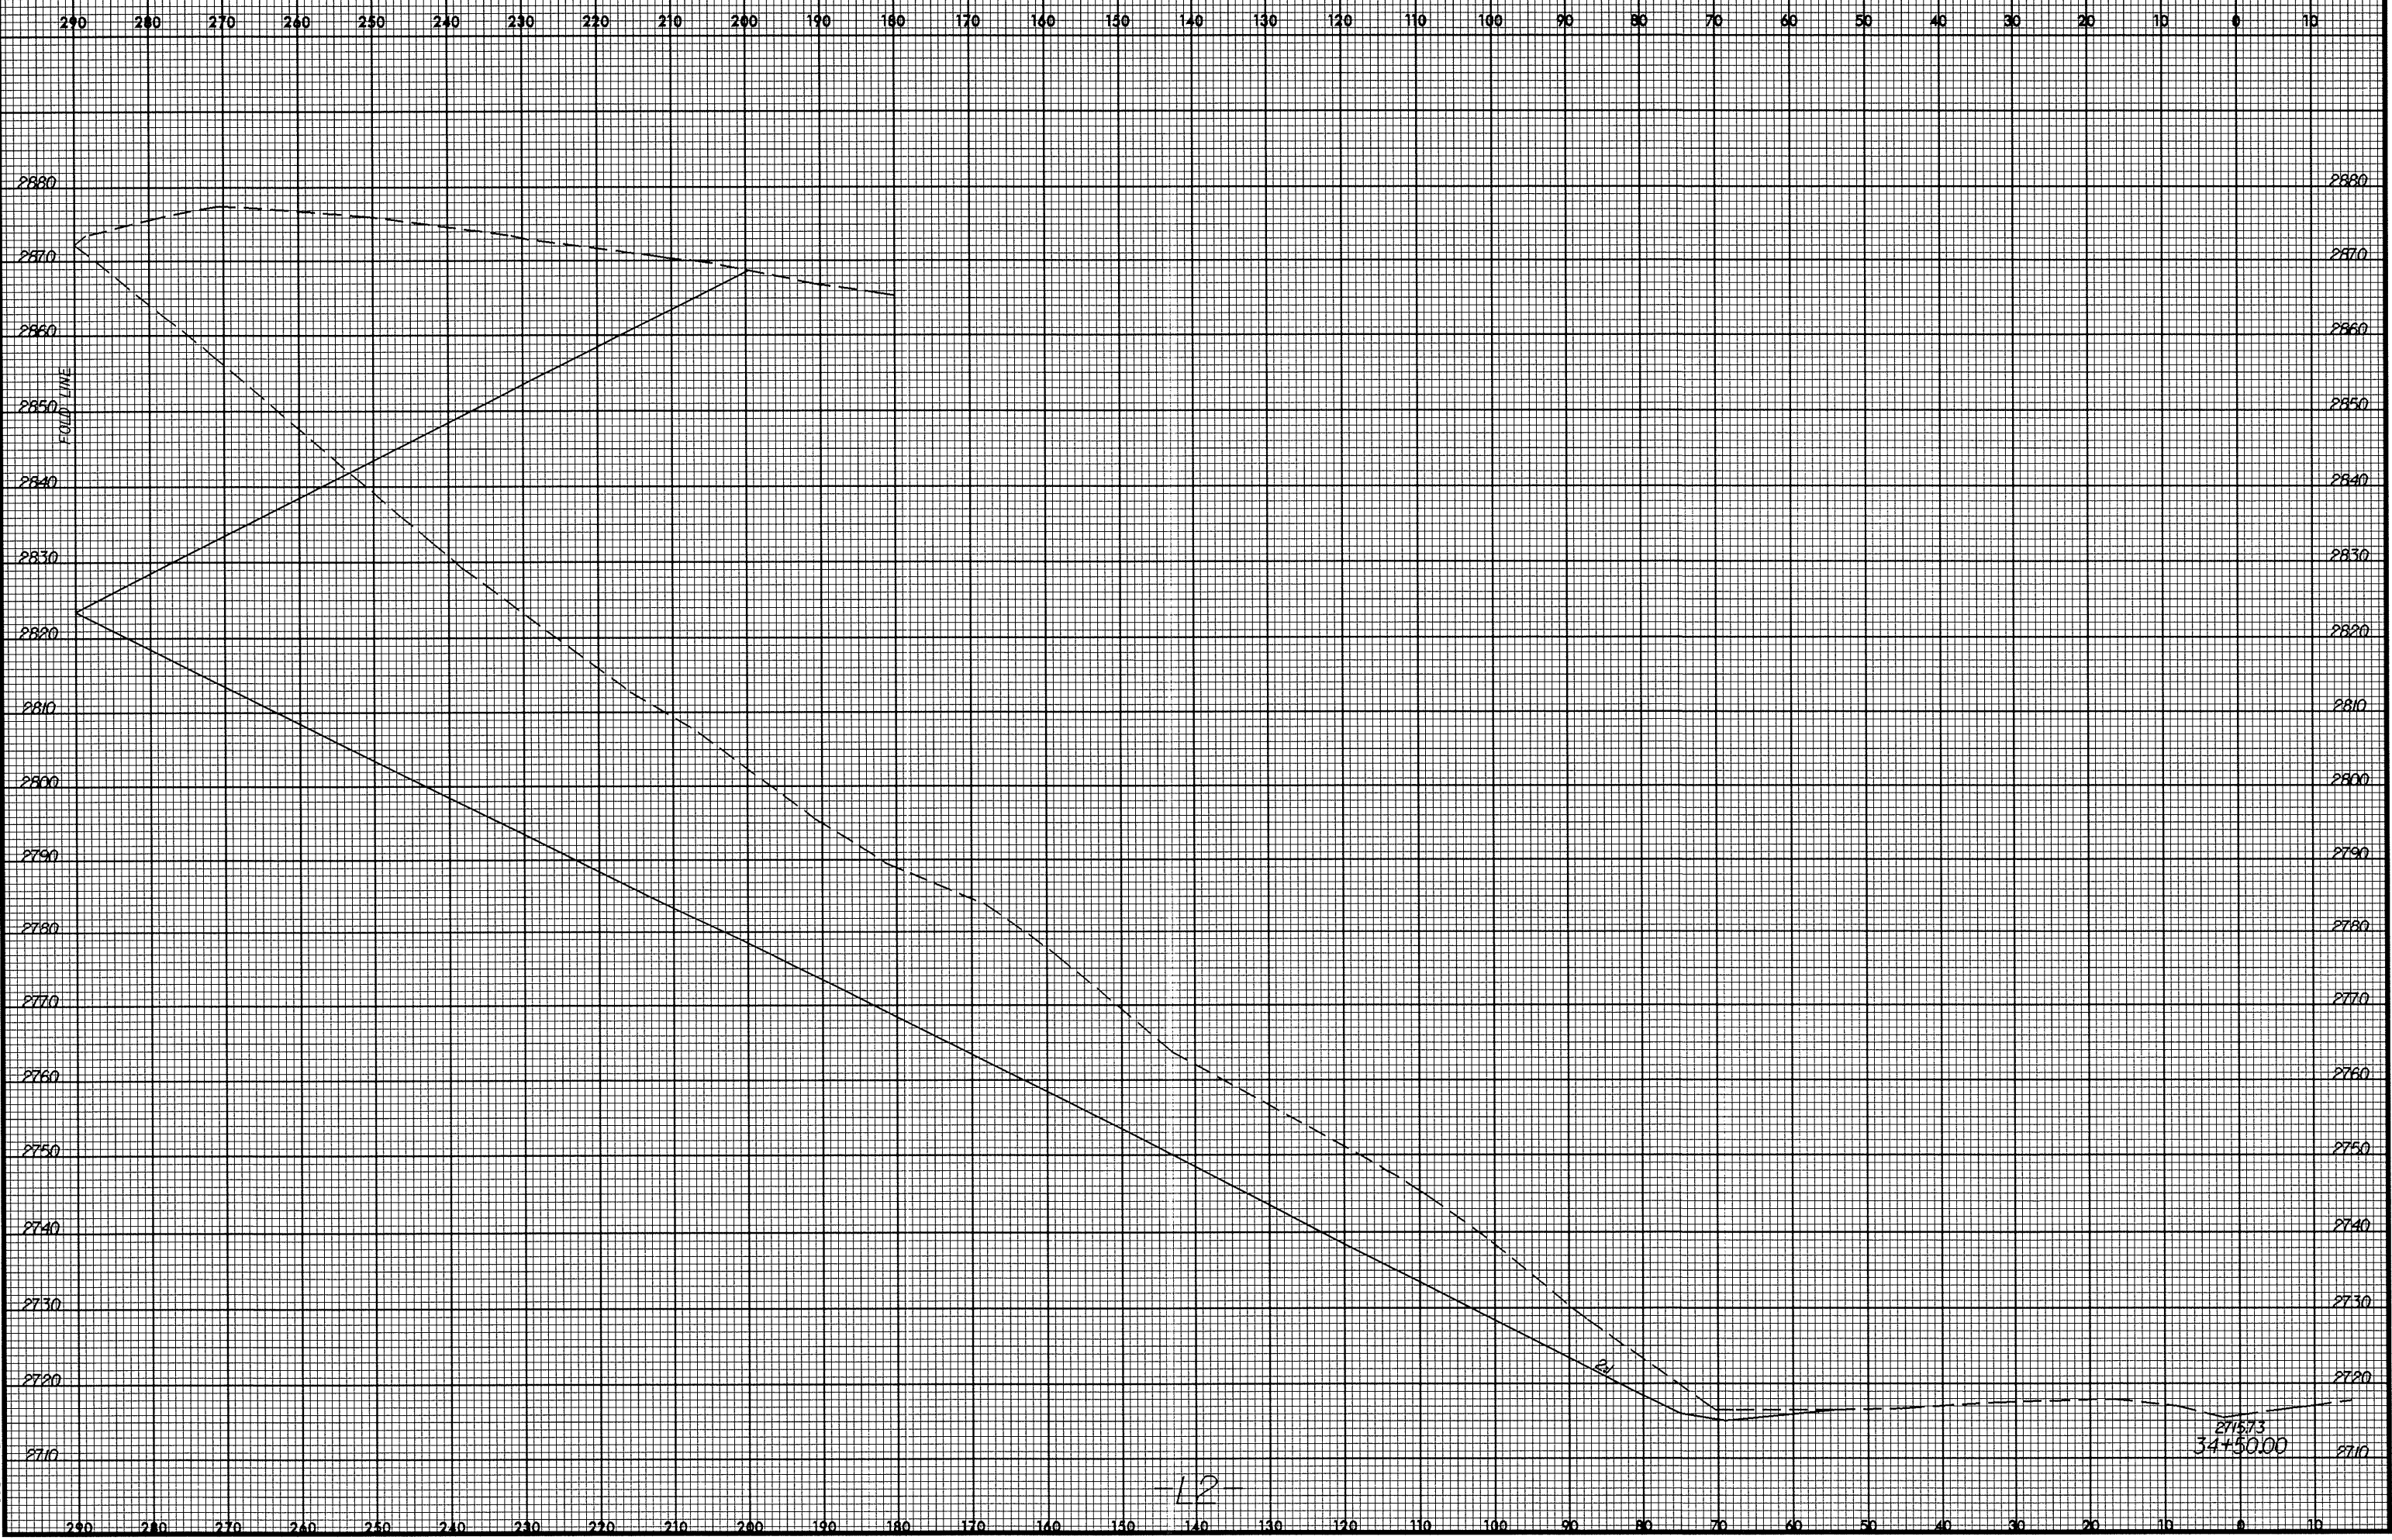

290 280 270 260 250 240 230 220 210 200 190 180 170 160 150 140 130 120 110 100 90 80 70 60 50 40 30 20 10 0 10

2880 2870 2860 2850 2840 2830 2820 2810 2800 2790 2780 2770 2760 2750 2740 2730 2720 2710

FOOTING LINE

2710 2720 2730 2740 2750 2760 2770 2780 2790 2800 2810 2820 2830 2840 2850 2860 2870 2880

26-MAY-2005 13:51
 R:\Roadplan\XSC\4733.rdy\opl.site2.dgn
 \$\$\$USERNAME\$\$\$

-12-

271573
 34+50.00