


8/23/99



PROJ. REFERENCE NO.
R-4733

SHEET NO.
X-25

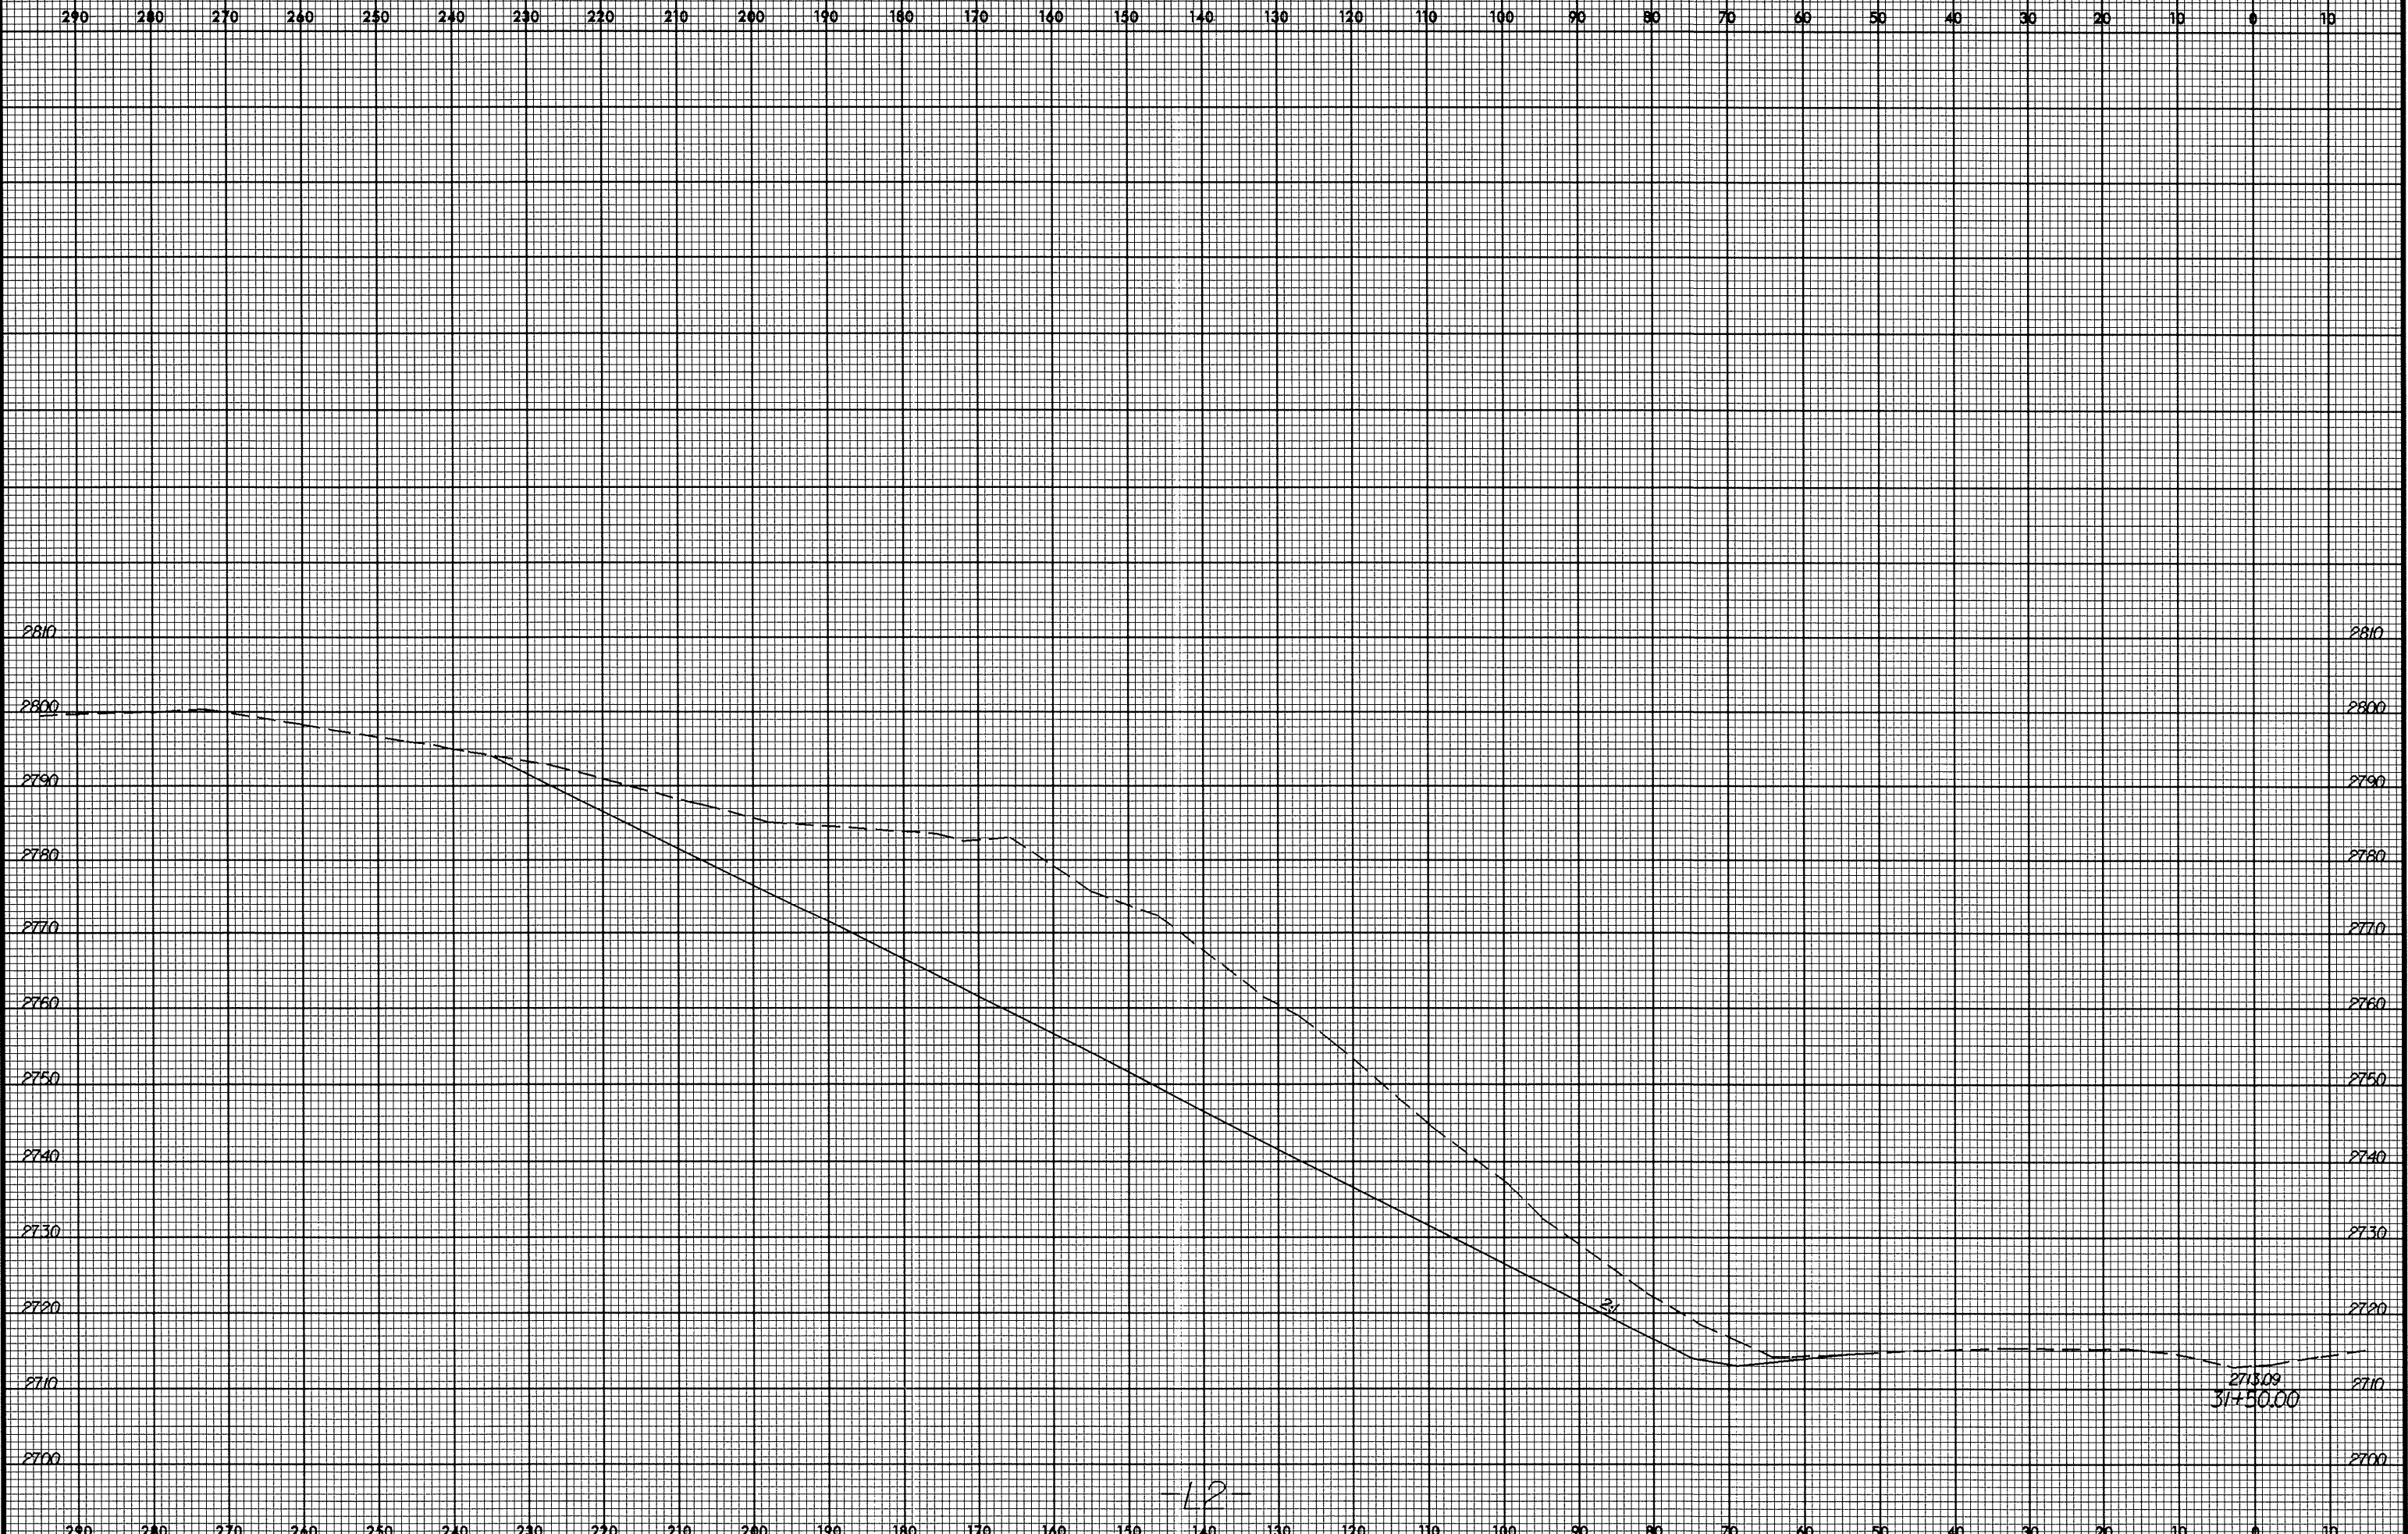

26-MAY-2005 13:51
R:\Roadway\XSC\4733_rdy_xpl_site2.dgn
\$\$\$USERNAME\$\$\$

-12