



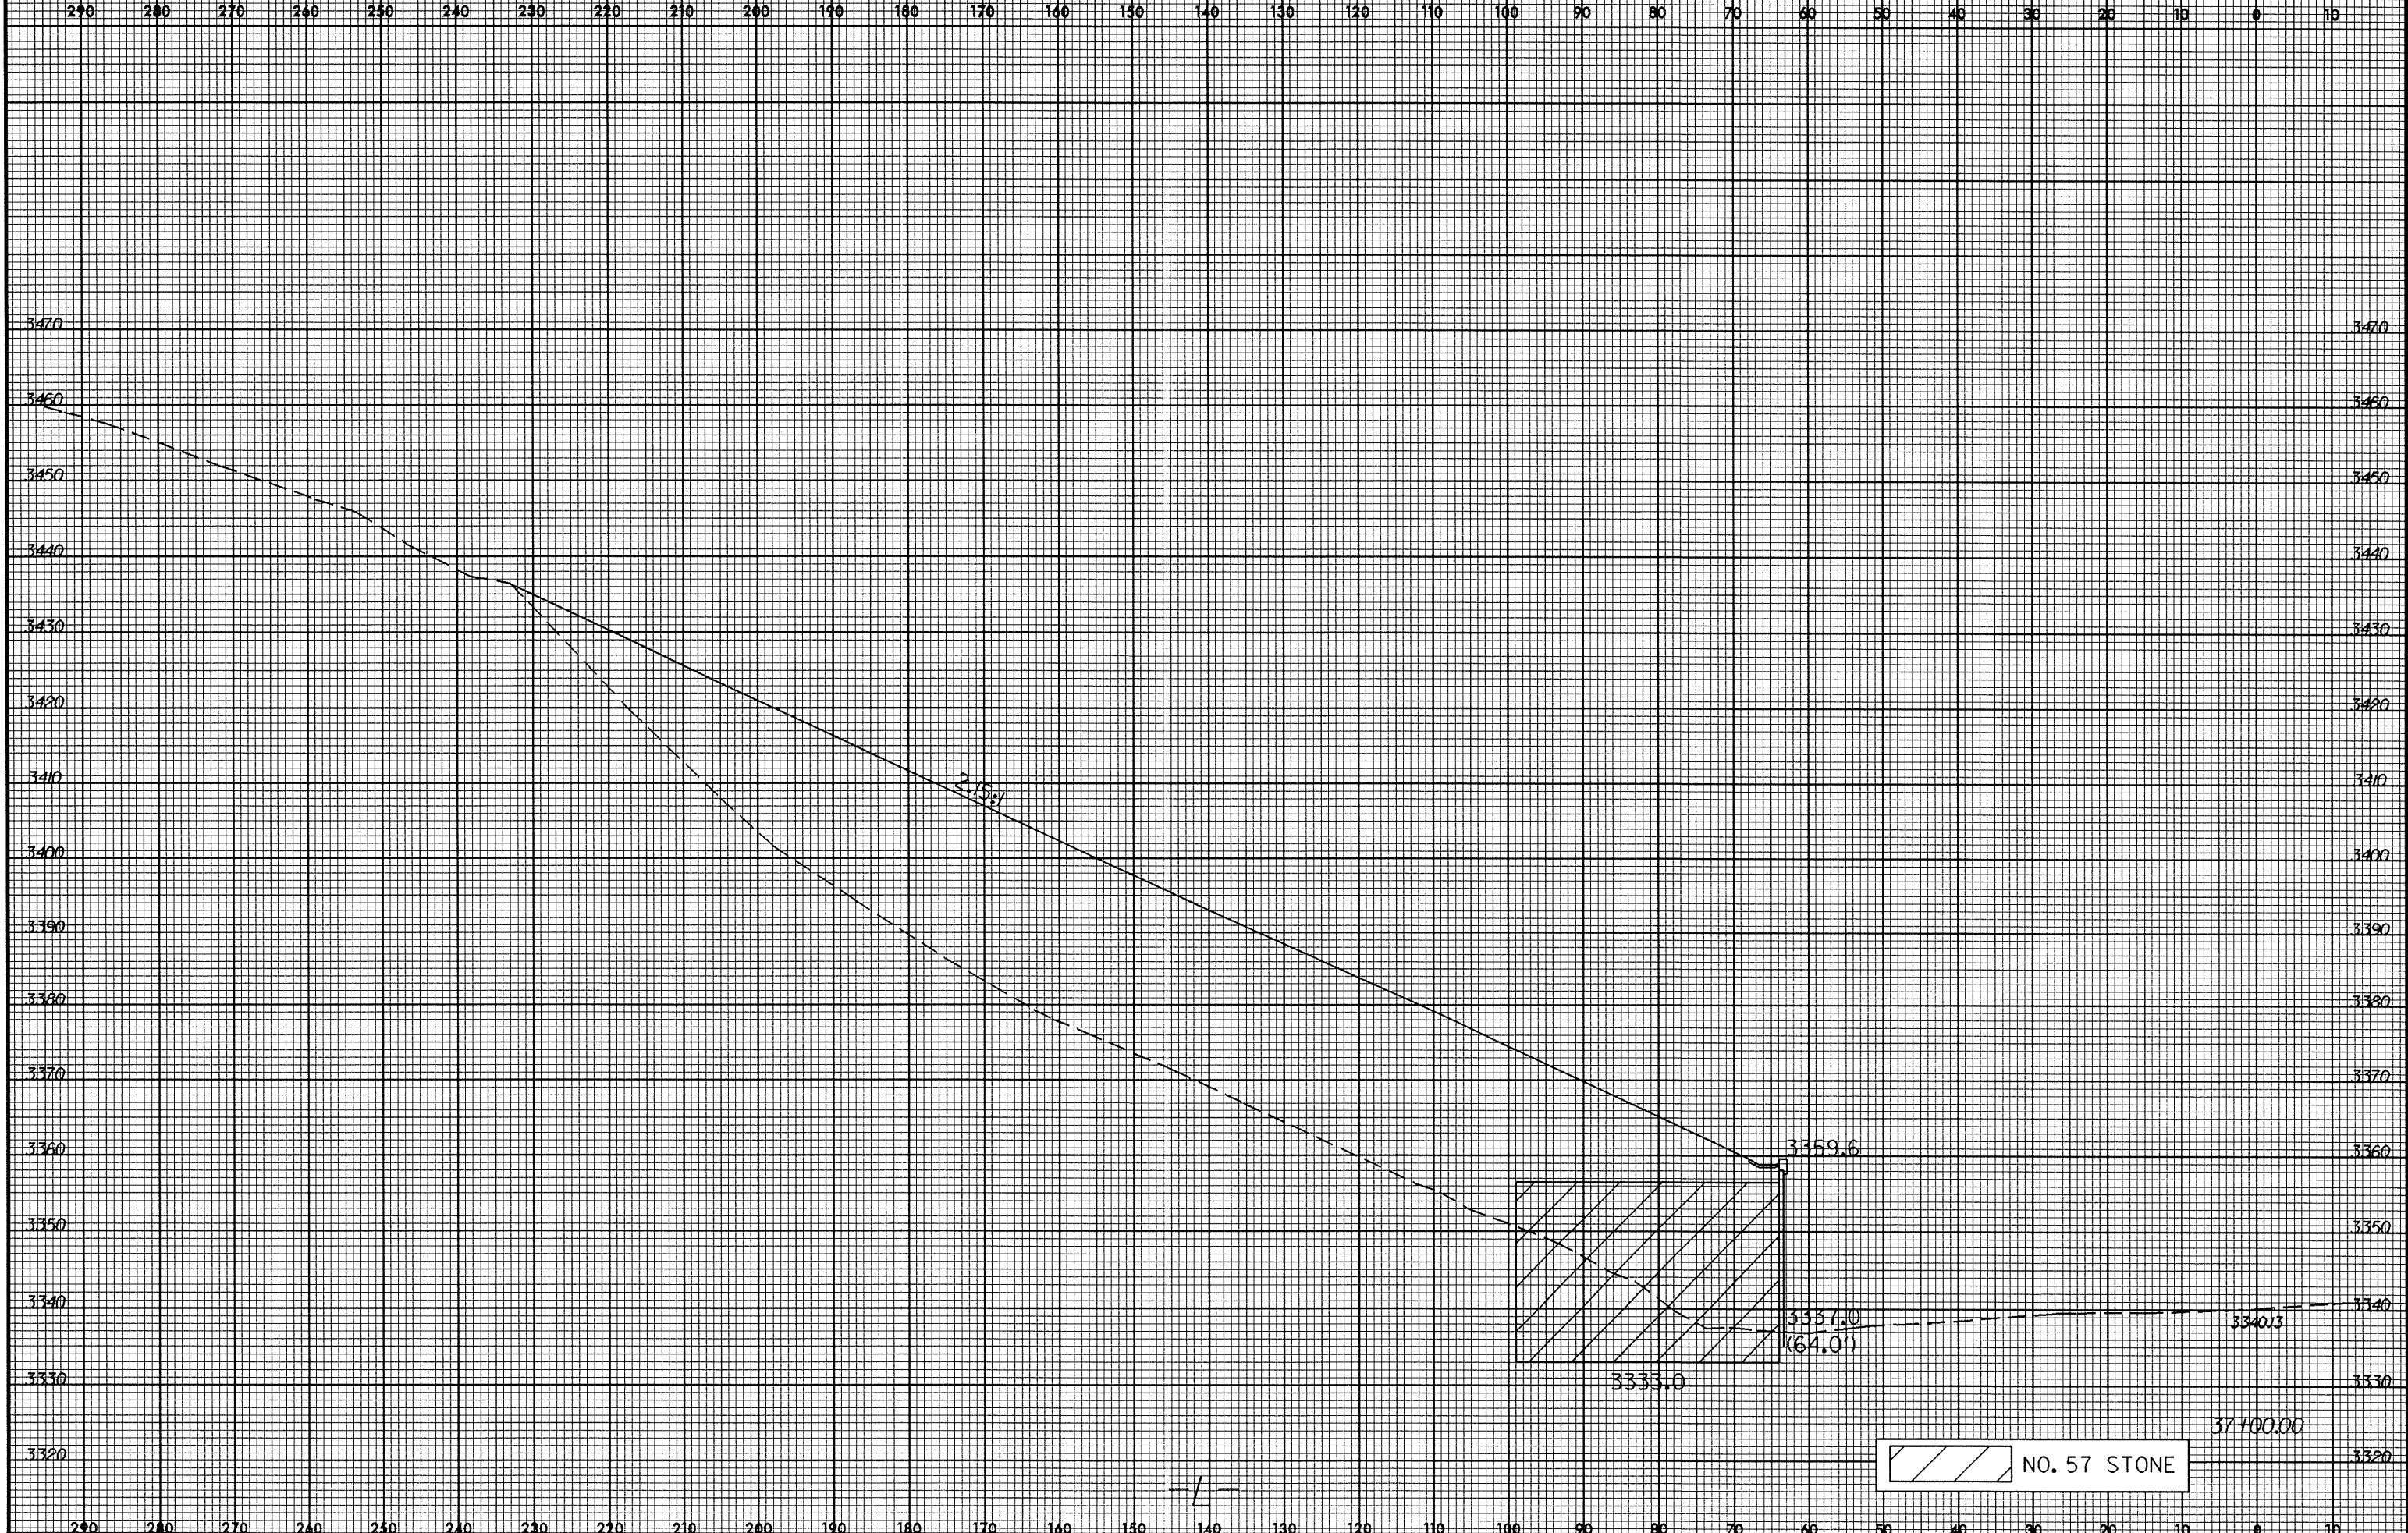

PROJ. REFERENCE NO.
R-4733

SHEET NO.
X-5

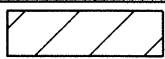

 NO. 57 STONE

37+00.00

290 280 270 260 250 240 230 220 210 200 190 180 170 160 150 140 130 120 110 100 90 80 70 60 50 40 30 20 10 0 10

3470 3460 3450 3440 3430 3420 3410 3400 3390 3380 3370 3360 3350 3340 3330 3320