


8/23/99

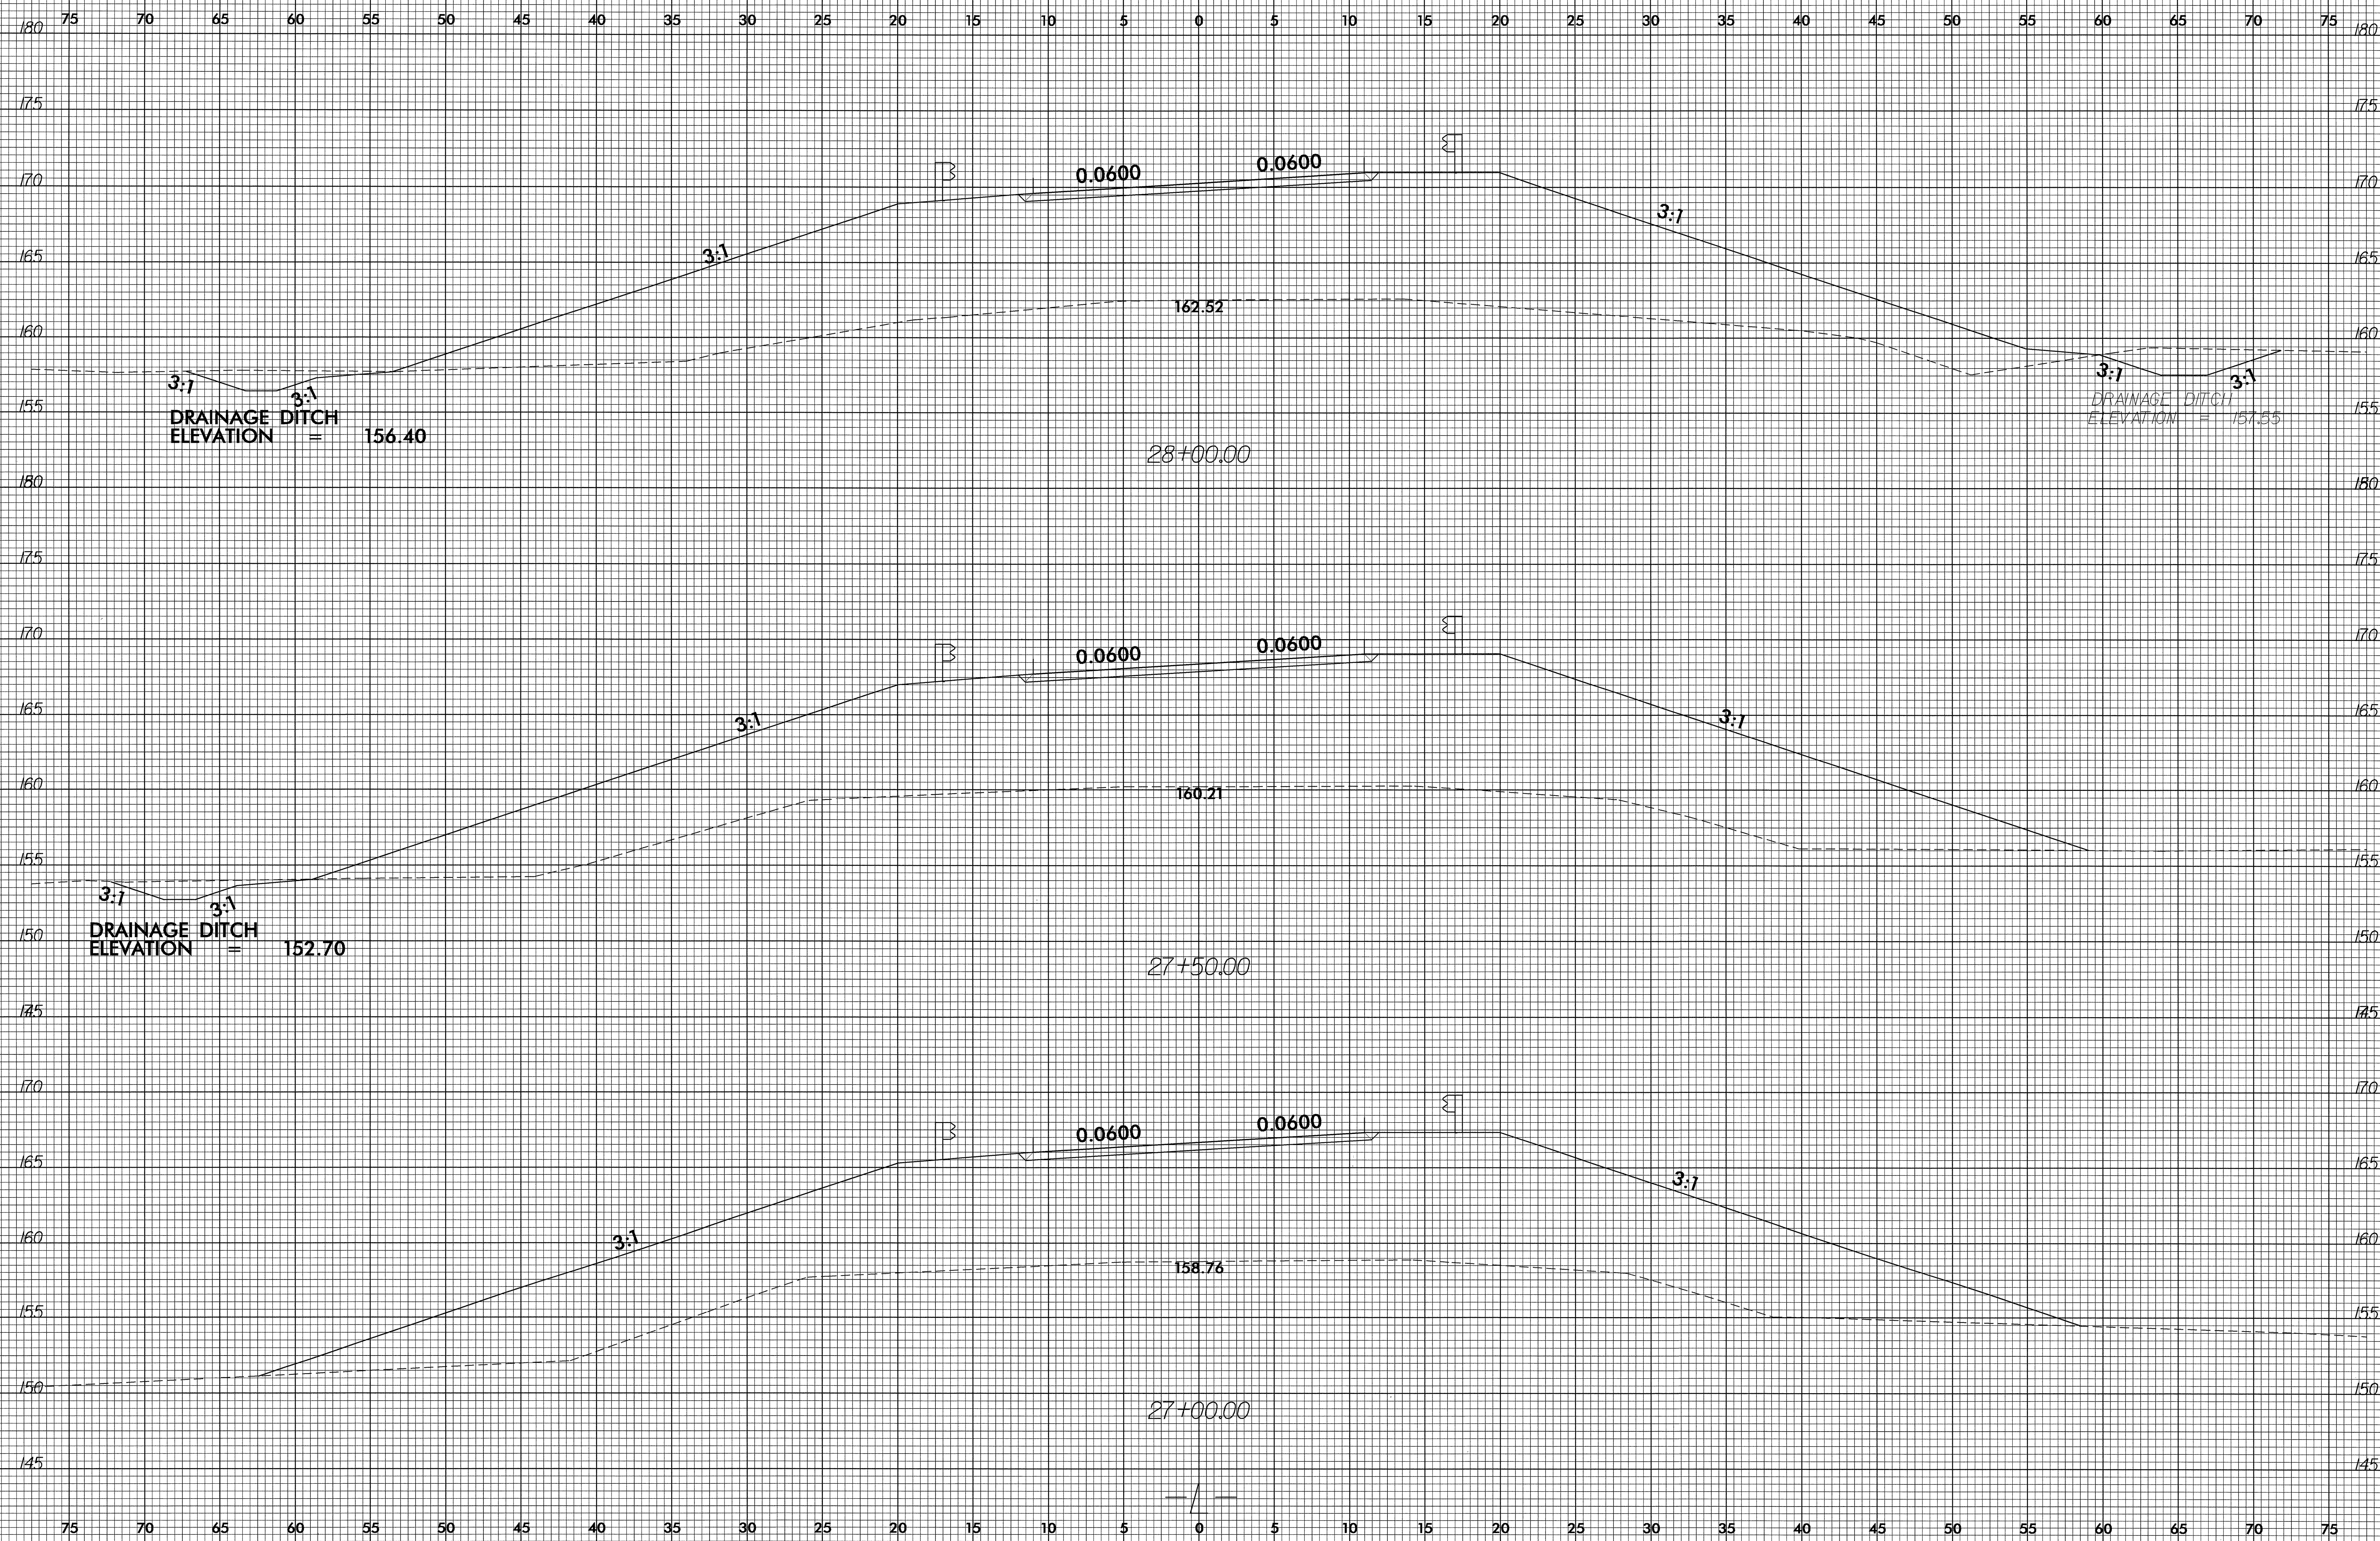

I:\SEP-2005\1424  
R\XSC\0877.dwg  
\$\$\$\$USFRNAME\$\$\$\$