

STATE	PROJECT NO.	SHEET NO.	TOTAL SHEETS
N.C.	7CR.10011.6, ETC.	12	15


7CR.10011.6; 7CR.20011.6; 7CR.300101.6;
 7CR.300105.6; 7CR.300107.6; 7CR.300116.6;
 7CR.300123.6;

STATE OF NORTH CAROLINA
 DEPT. OF TRANSPORTATION
 DIVISION OF HIGHWAYS
 RALEIGH, N.C.


ENGLISH DETAIL DRAWING FOR
**WHEELCHAIR RAMP AND EXISTING SIDEWALK
 ADJACENT TO CURB**
 CURB CUT

STATE OF NORTH CAROLINA
 DEPT. OF TRANSPORTATION
 DIVISION OF HIGHWAYS
 RALEIGH, N.C.


ENGLISH DETAIL DRAWING FOR
**WHEELCHAIR RAMP AND EXISTING SIDEWALK
 ADJACENT TO CURB**
 CURB CUT

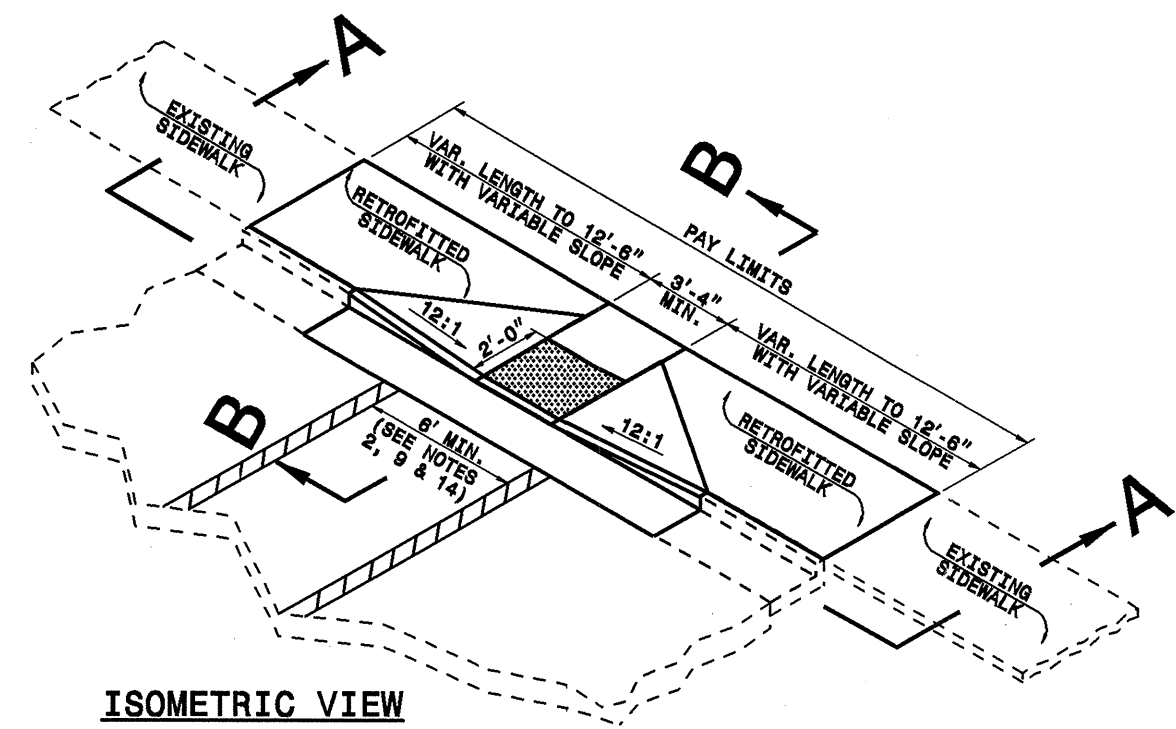

ISOMETRIC VIEW

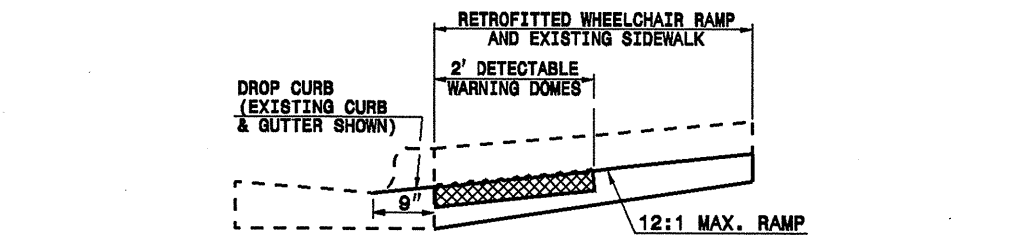


SECTION B-B

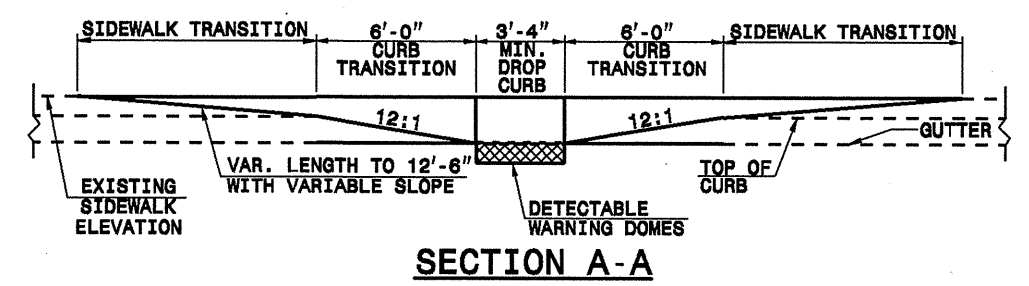


SECTION A-A

1. DETECTABLE WARNING DOMES SHALL COVER 2'-0" LENGTH AND FULL WIDTH OF THE RAMP FLOOR AS SHOWN ON THE DETAILS.
2. THE RAMP MAY BE YELLOW IN COLOR OR ANY COLOR WITH A 70% CONTRAST RATIO.

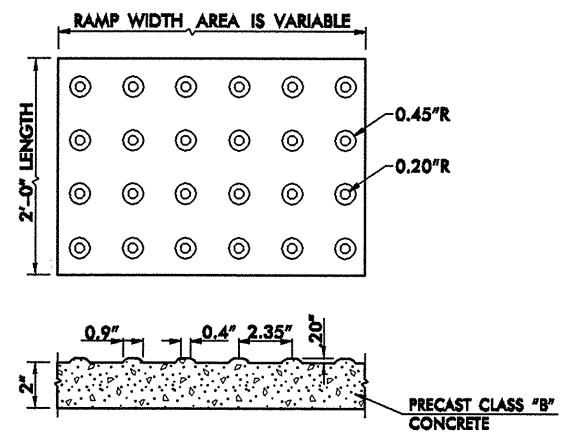


DETECTABLE WARNING DOMES

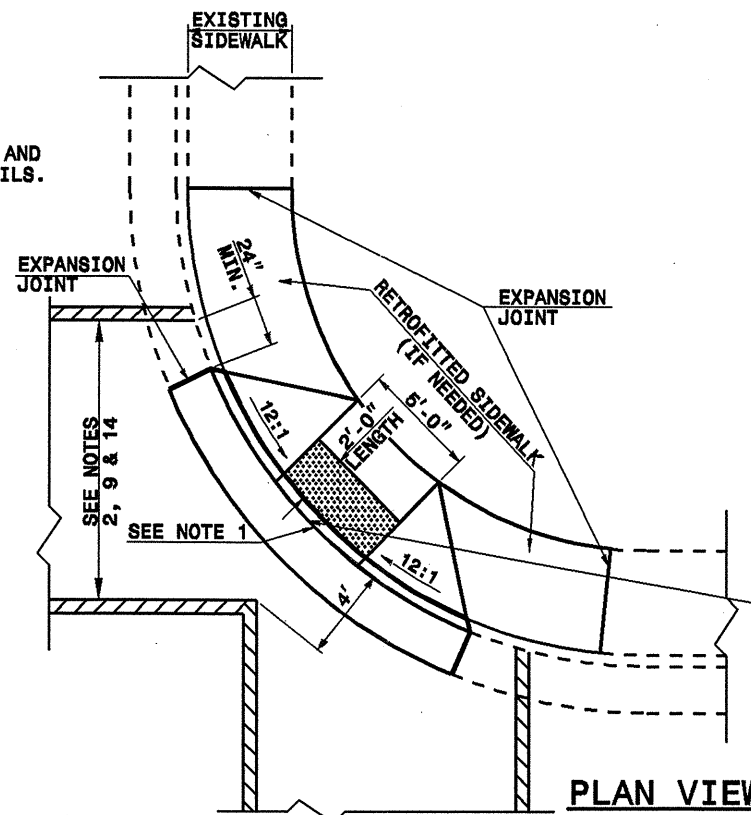

PLAN VIEW

DIAGONAL RAMP
 MAX. 25' RADII
 (60" MIN. FLOOR WIDTH)

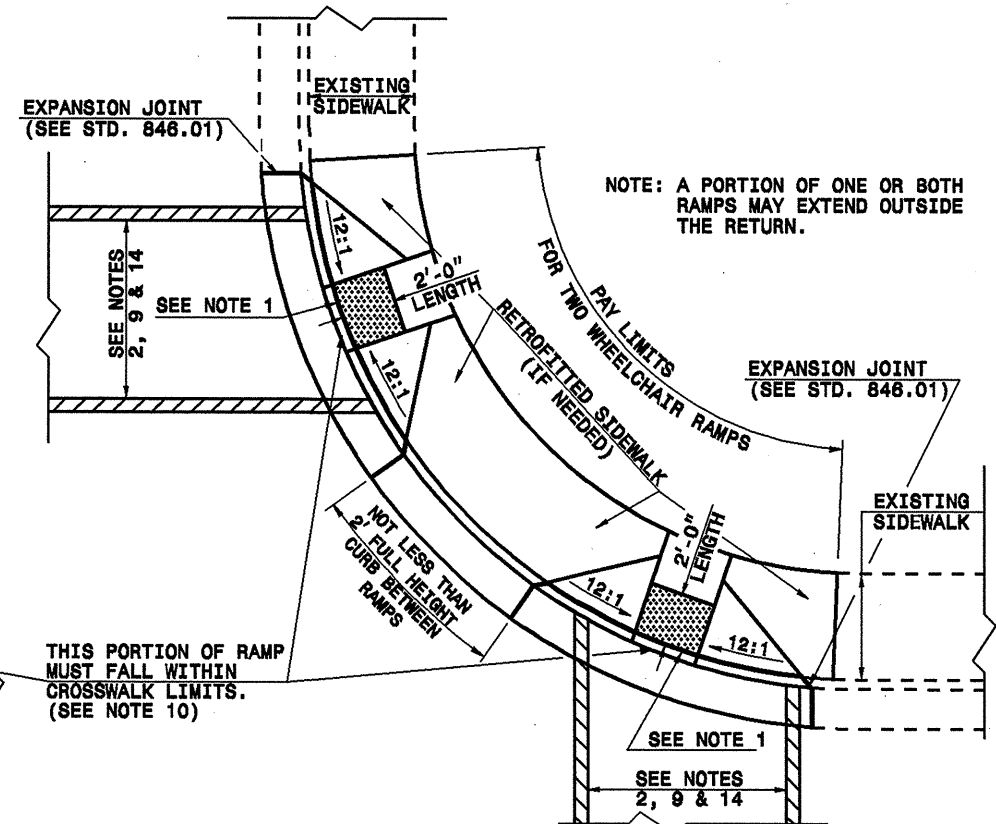

PLAN VIEW

DUAL RAMP
 ANY RADII
 (40" MIN. FLOOR WIDTH)

03-NOV-2005 05:06
 regurfac.dwg, Project: 7cr-10011.6, etc, wheelchar-21.dgn
 5/28/99