


408 QUANTITY REQ'D   1  

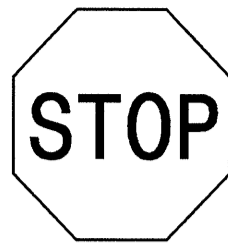

30 X 30  
R1-1

ONE "U" POST PER SIGN

TIP NO.	SHEET NO.
B-3805	SIGN-2

464 QUANTITY REQ'D   1  




30 X 30  
W14-1

ONE "U" POST PER SIGN

NOTE: THIS DRAWING IS DIMENSIONED  
IN INCHES UNLESS OTHERWISE  
DEPICTED WITHIN THE DRAWING.

SEAL

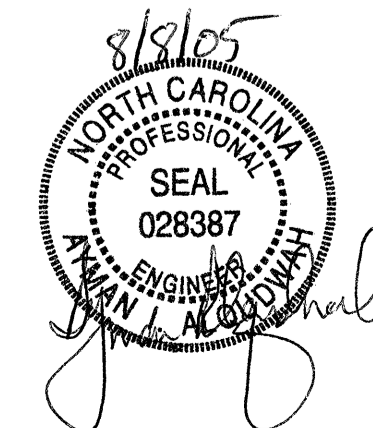

# TYPE "E" SIGNS