



8/23/99

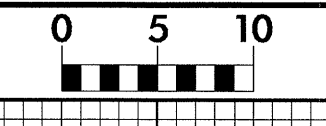

PROJ. REFERENCE NO.	SHEET NO.
B-3805	X-12

150 140 130 120 110 100 90 80 70 60 50 40 30 20 10 0 10 20 30 40 50 60 70 80 90 100 110 120 130 140 150

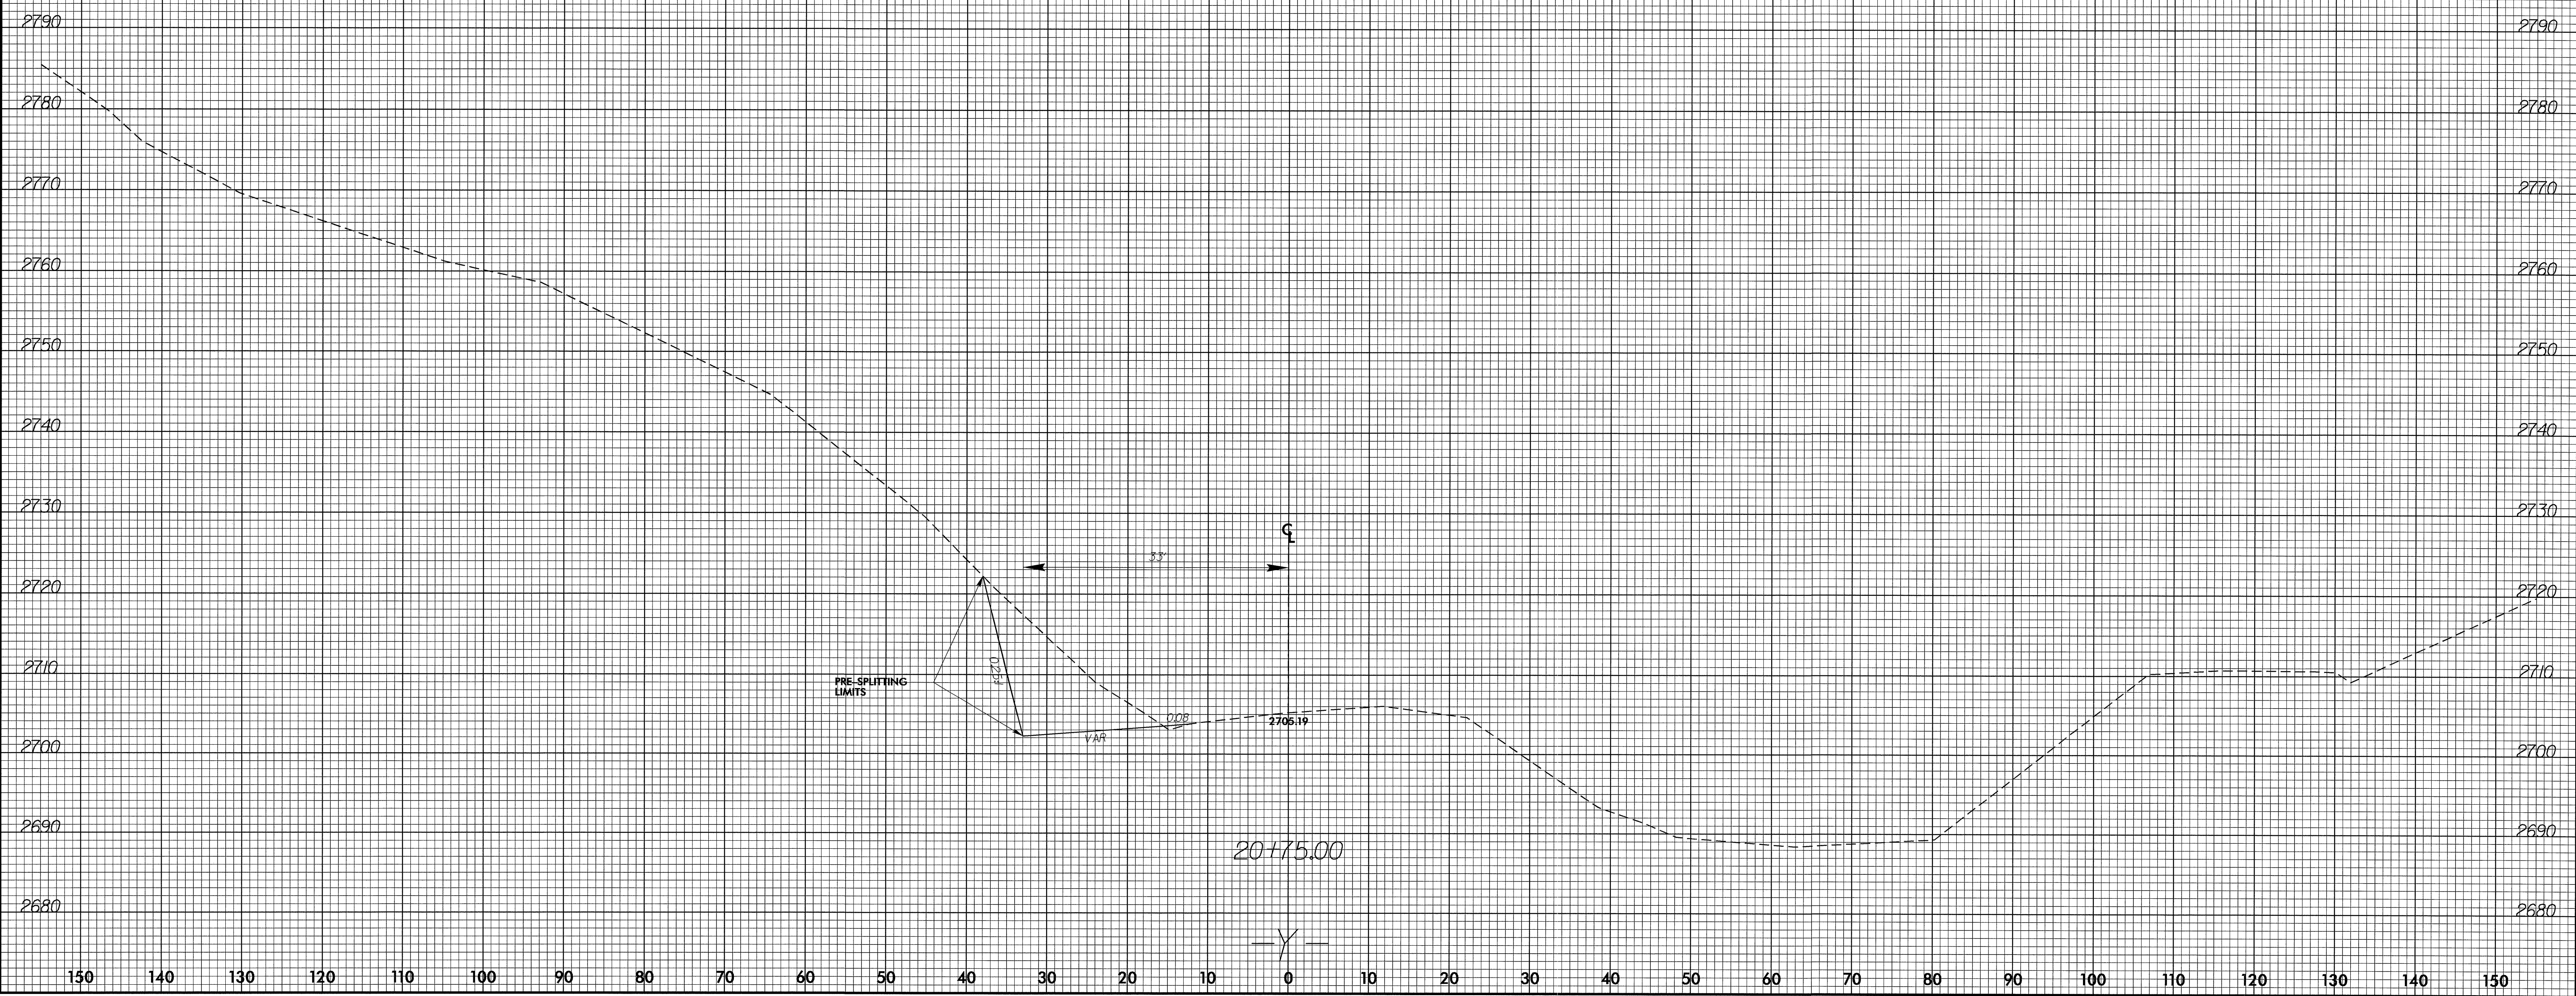

15-SEP-2005 11:57
 RA:\ROB\DRAW\SCN\B3805_R09_Y_xpl.dgn
 3805R09Y1E.dwg