



8/23/99

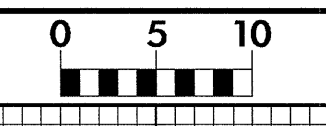

PROJ. REFERENCE NO. B-3805	SHEET NO. X-9
-------------------------------	------------------

150 140 130 120 110 100 90 80 70 60 50 40 30 20 10 0 10 20 30 40 50 60 70 80 90 100 110 120 130 140 150

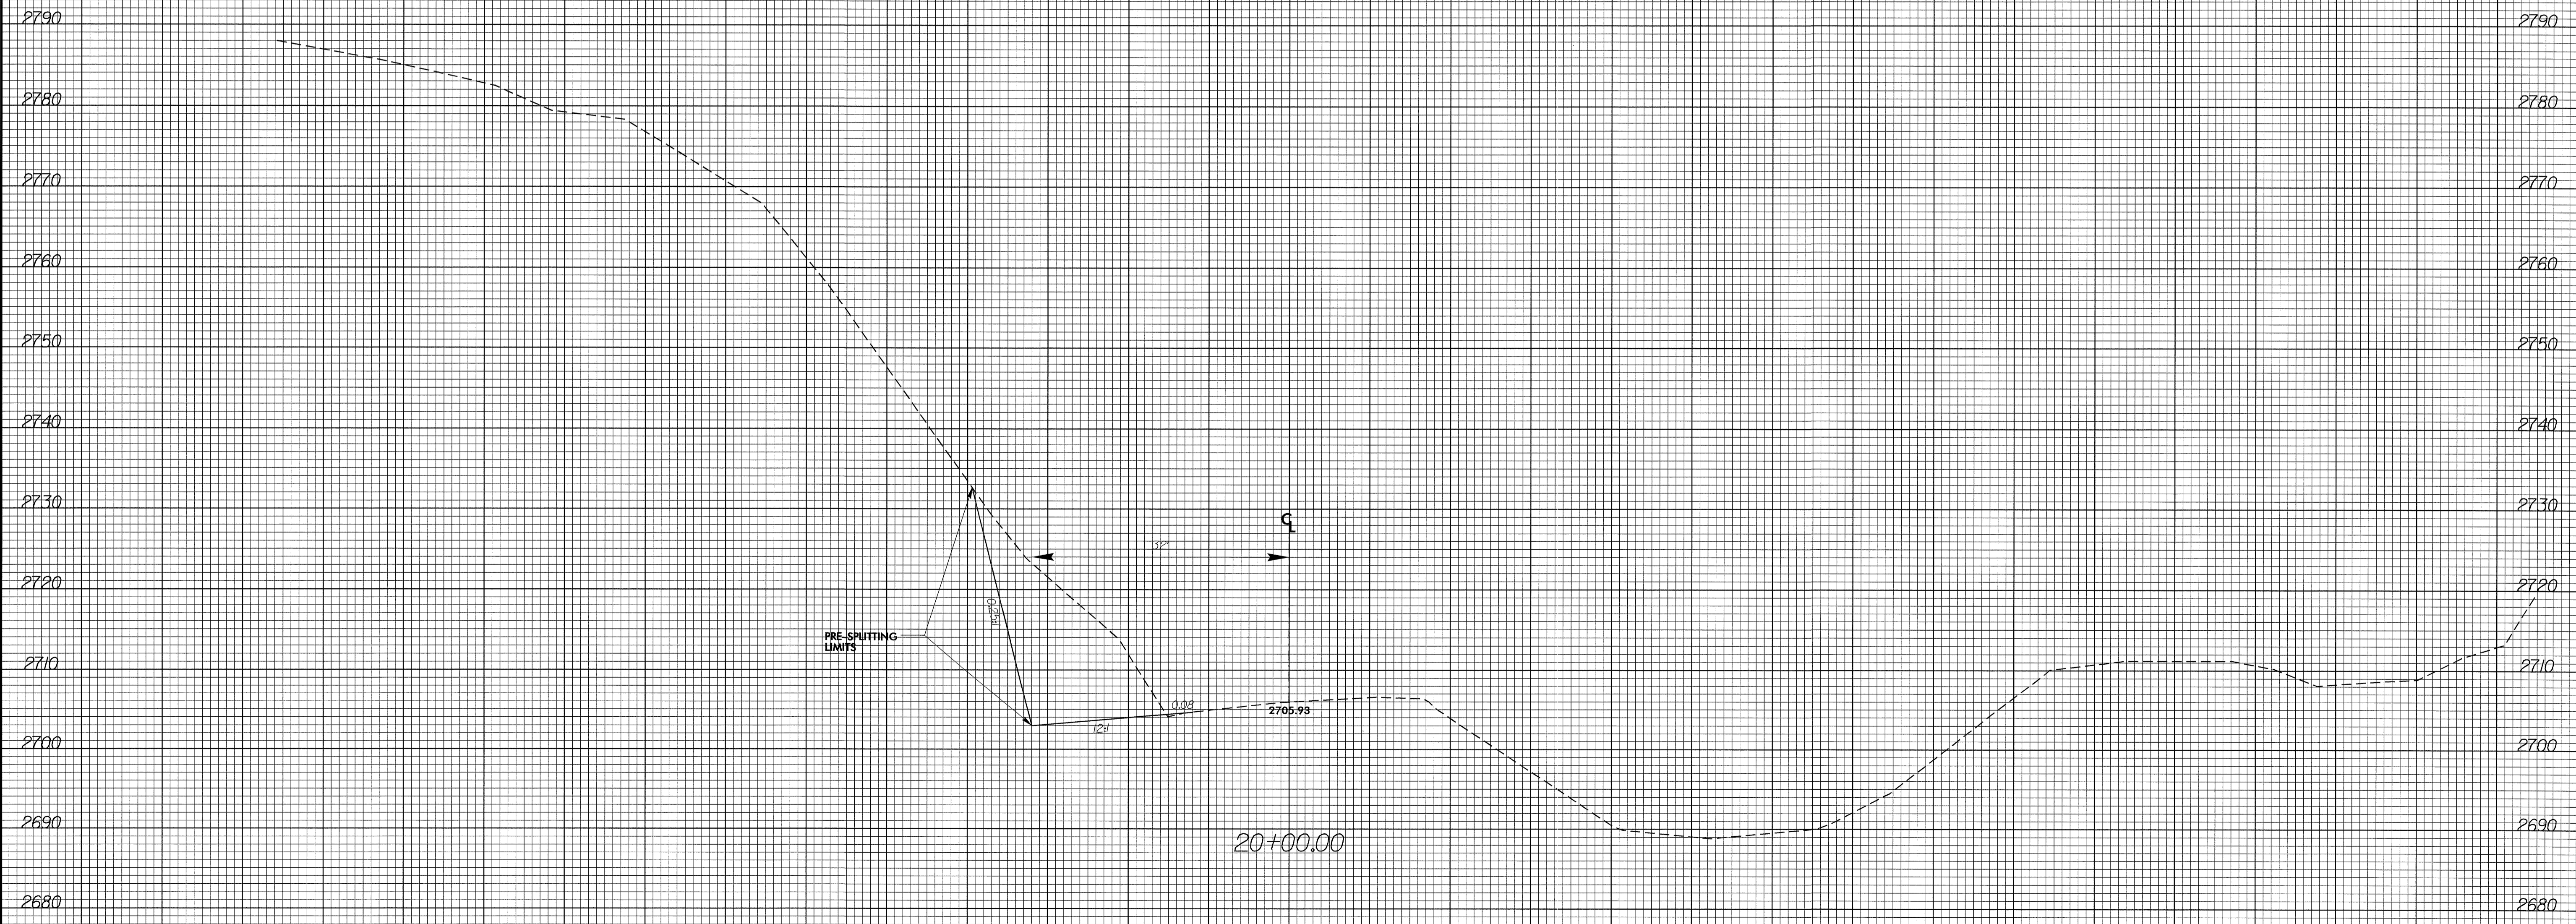

150 140 130 120 110 100 90 80 70 60 50 40 30 20 10 0 10 20 30 40 50 60 70 80 90 100 110 120 130 140 150

15-SEP-2005 11:57
 P:\Roadway\XSC\B3805_Pdy_Y_xpl.dgn
 \$\$\$USERAPP\\$\$\$