



8/23/99

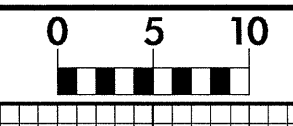

PROJ. REFERENCE NO. B-3805	SHEET NO. X-7
-------------------------------	------------------

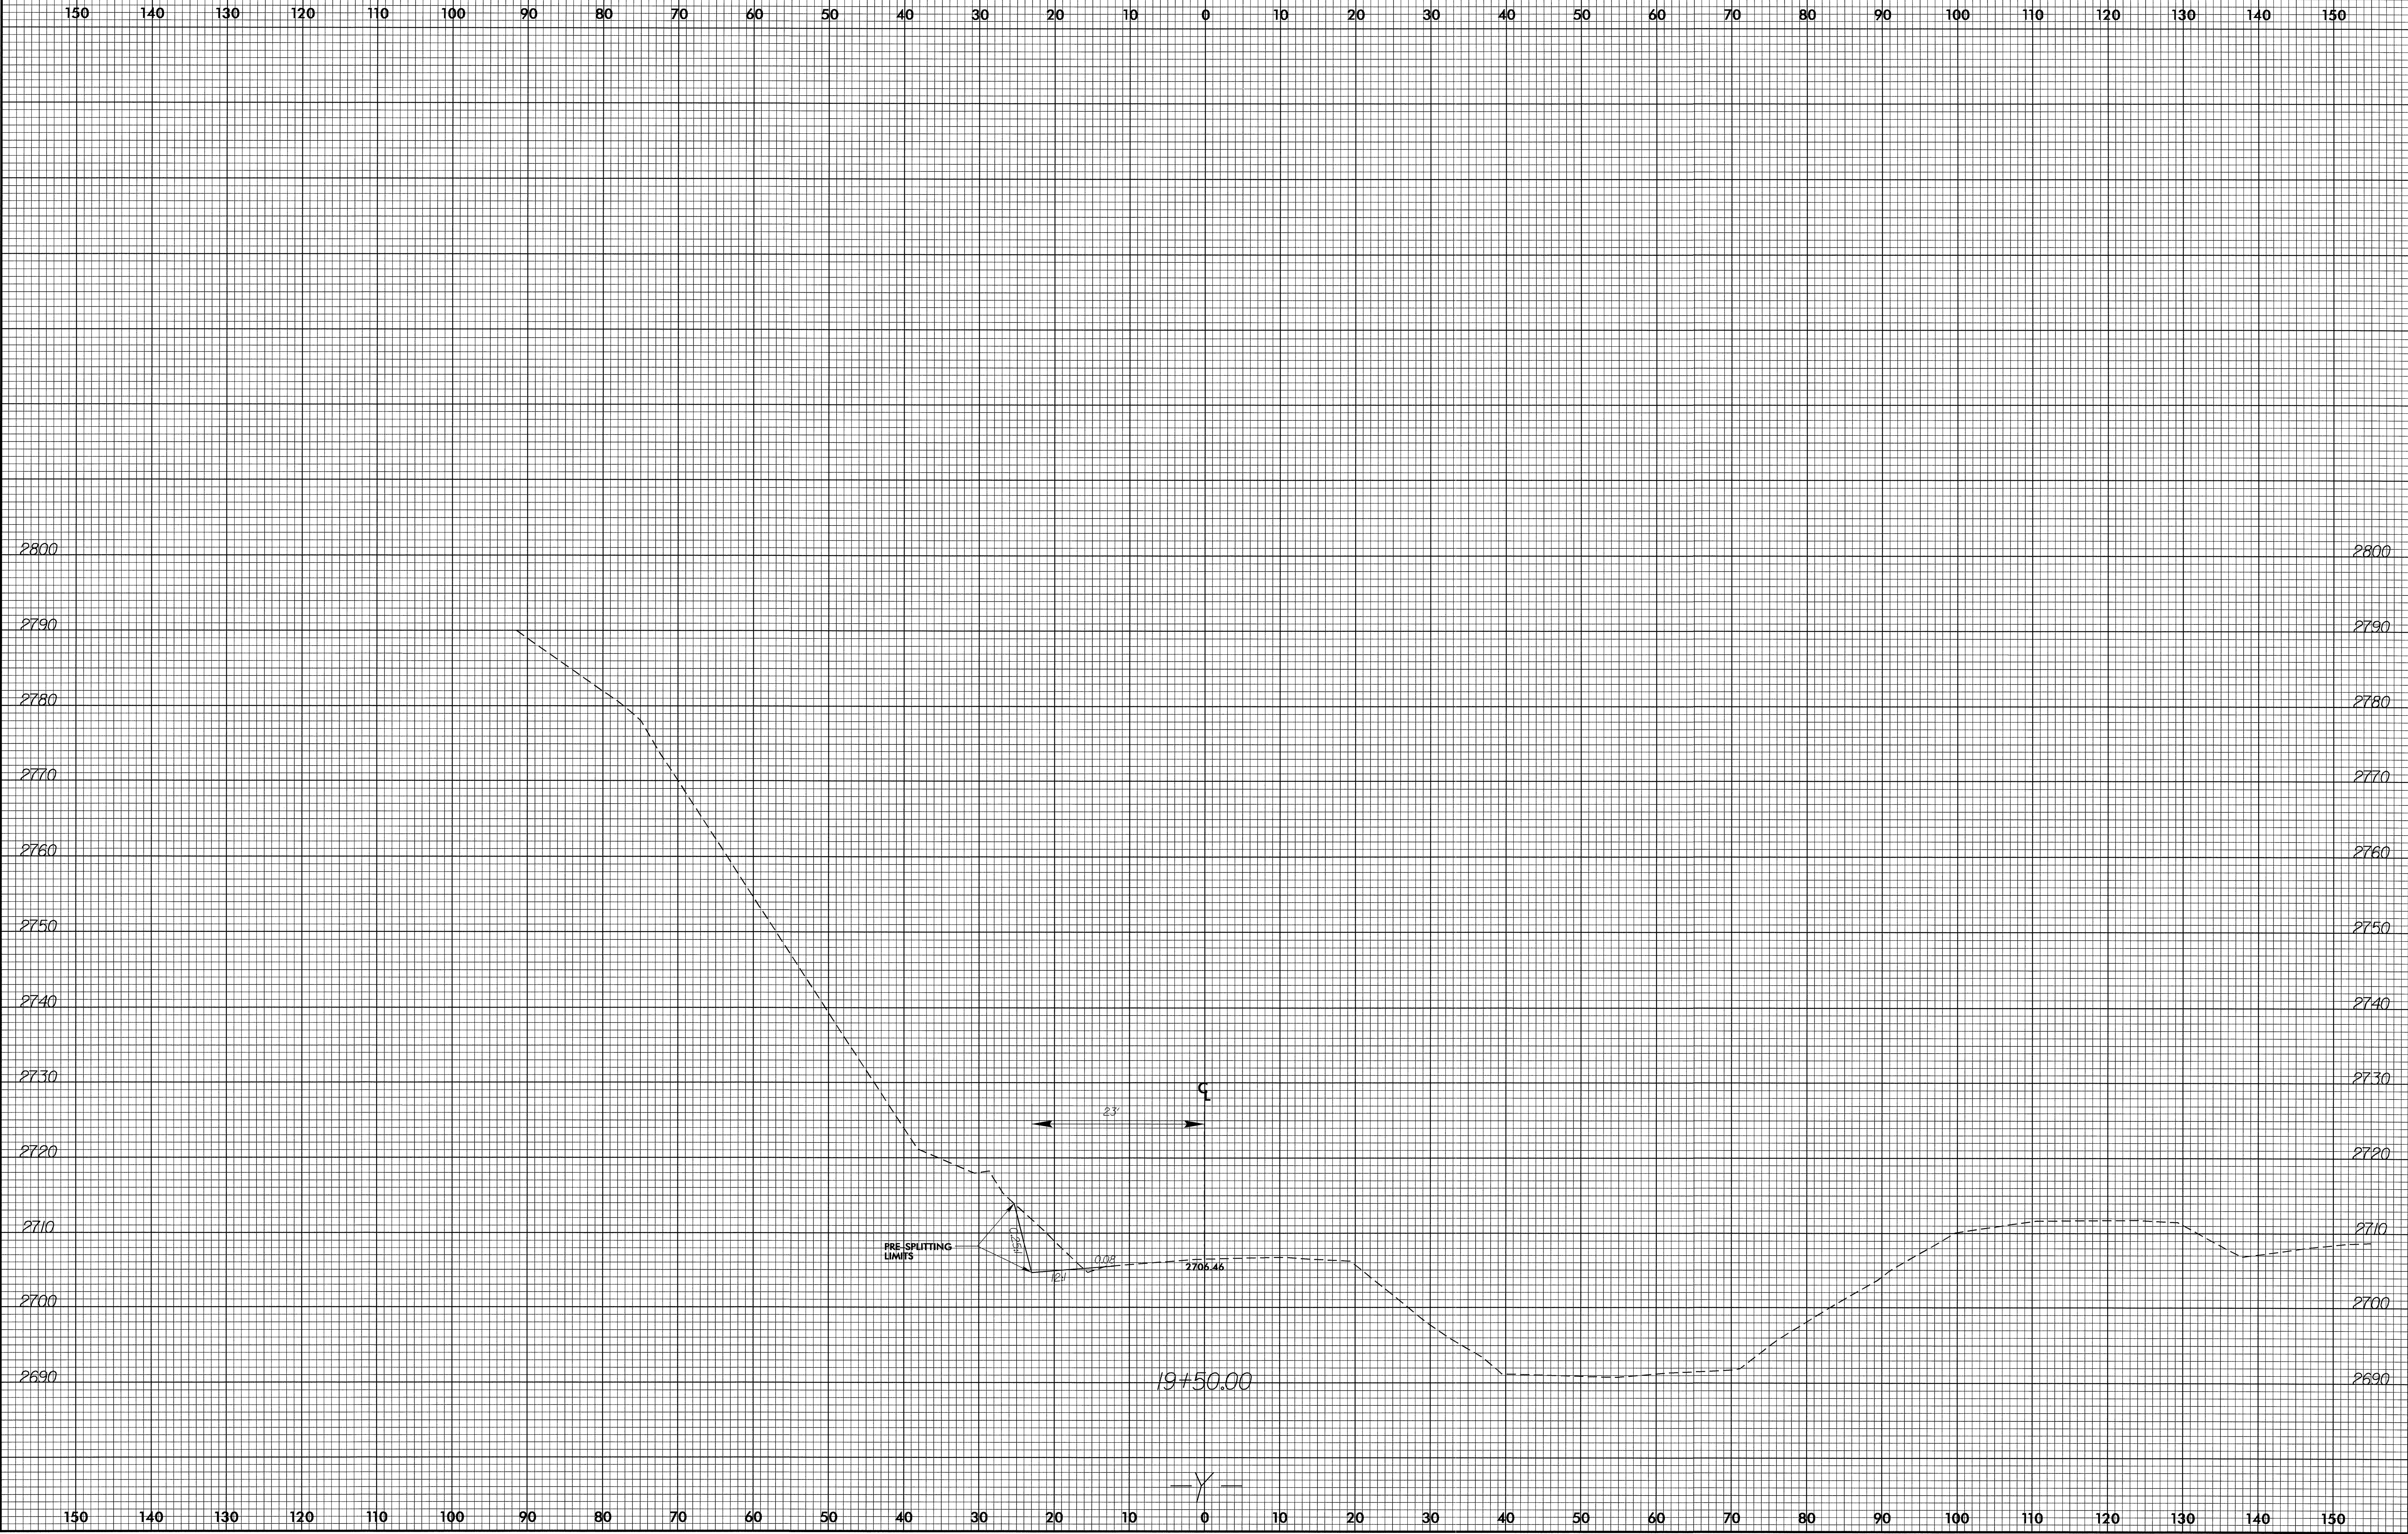

15-SEP-2005 11:57  
 P:\PROJECTS\X\SCAB3805\_Rdy\_Y\_xpl.dgn  
 \$\$\$\$USERNAME\$\$\$\$