



8/25/99

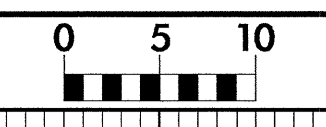

PROJ. REFERENCE NO.	SHEET NO.
B-3805	X-4

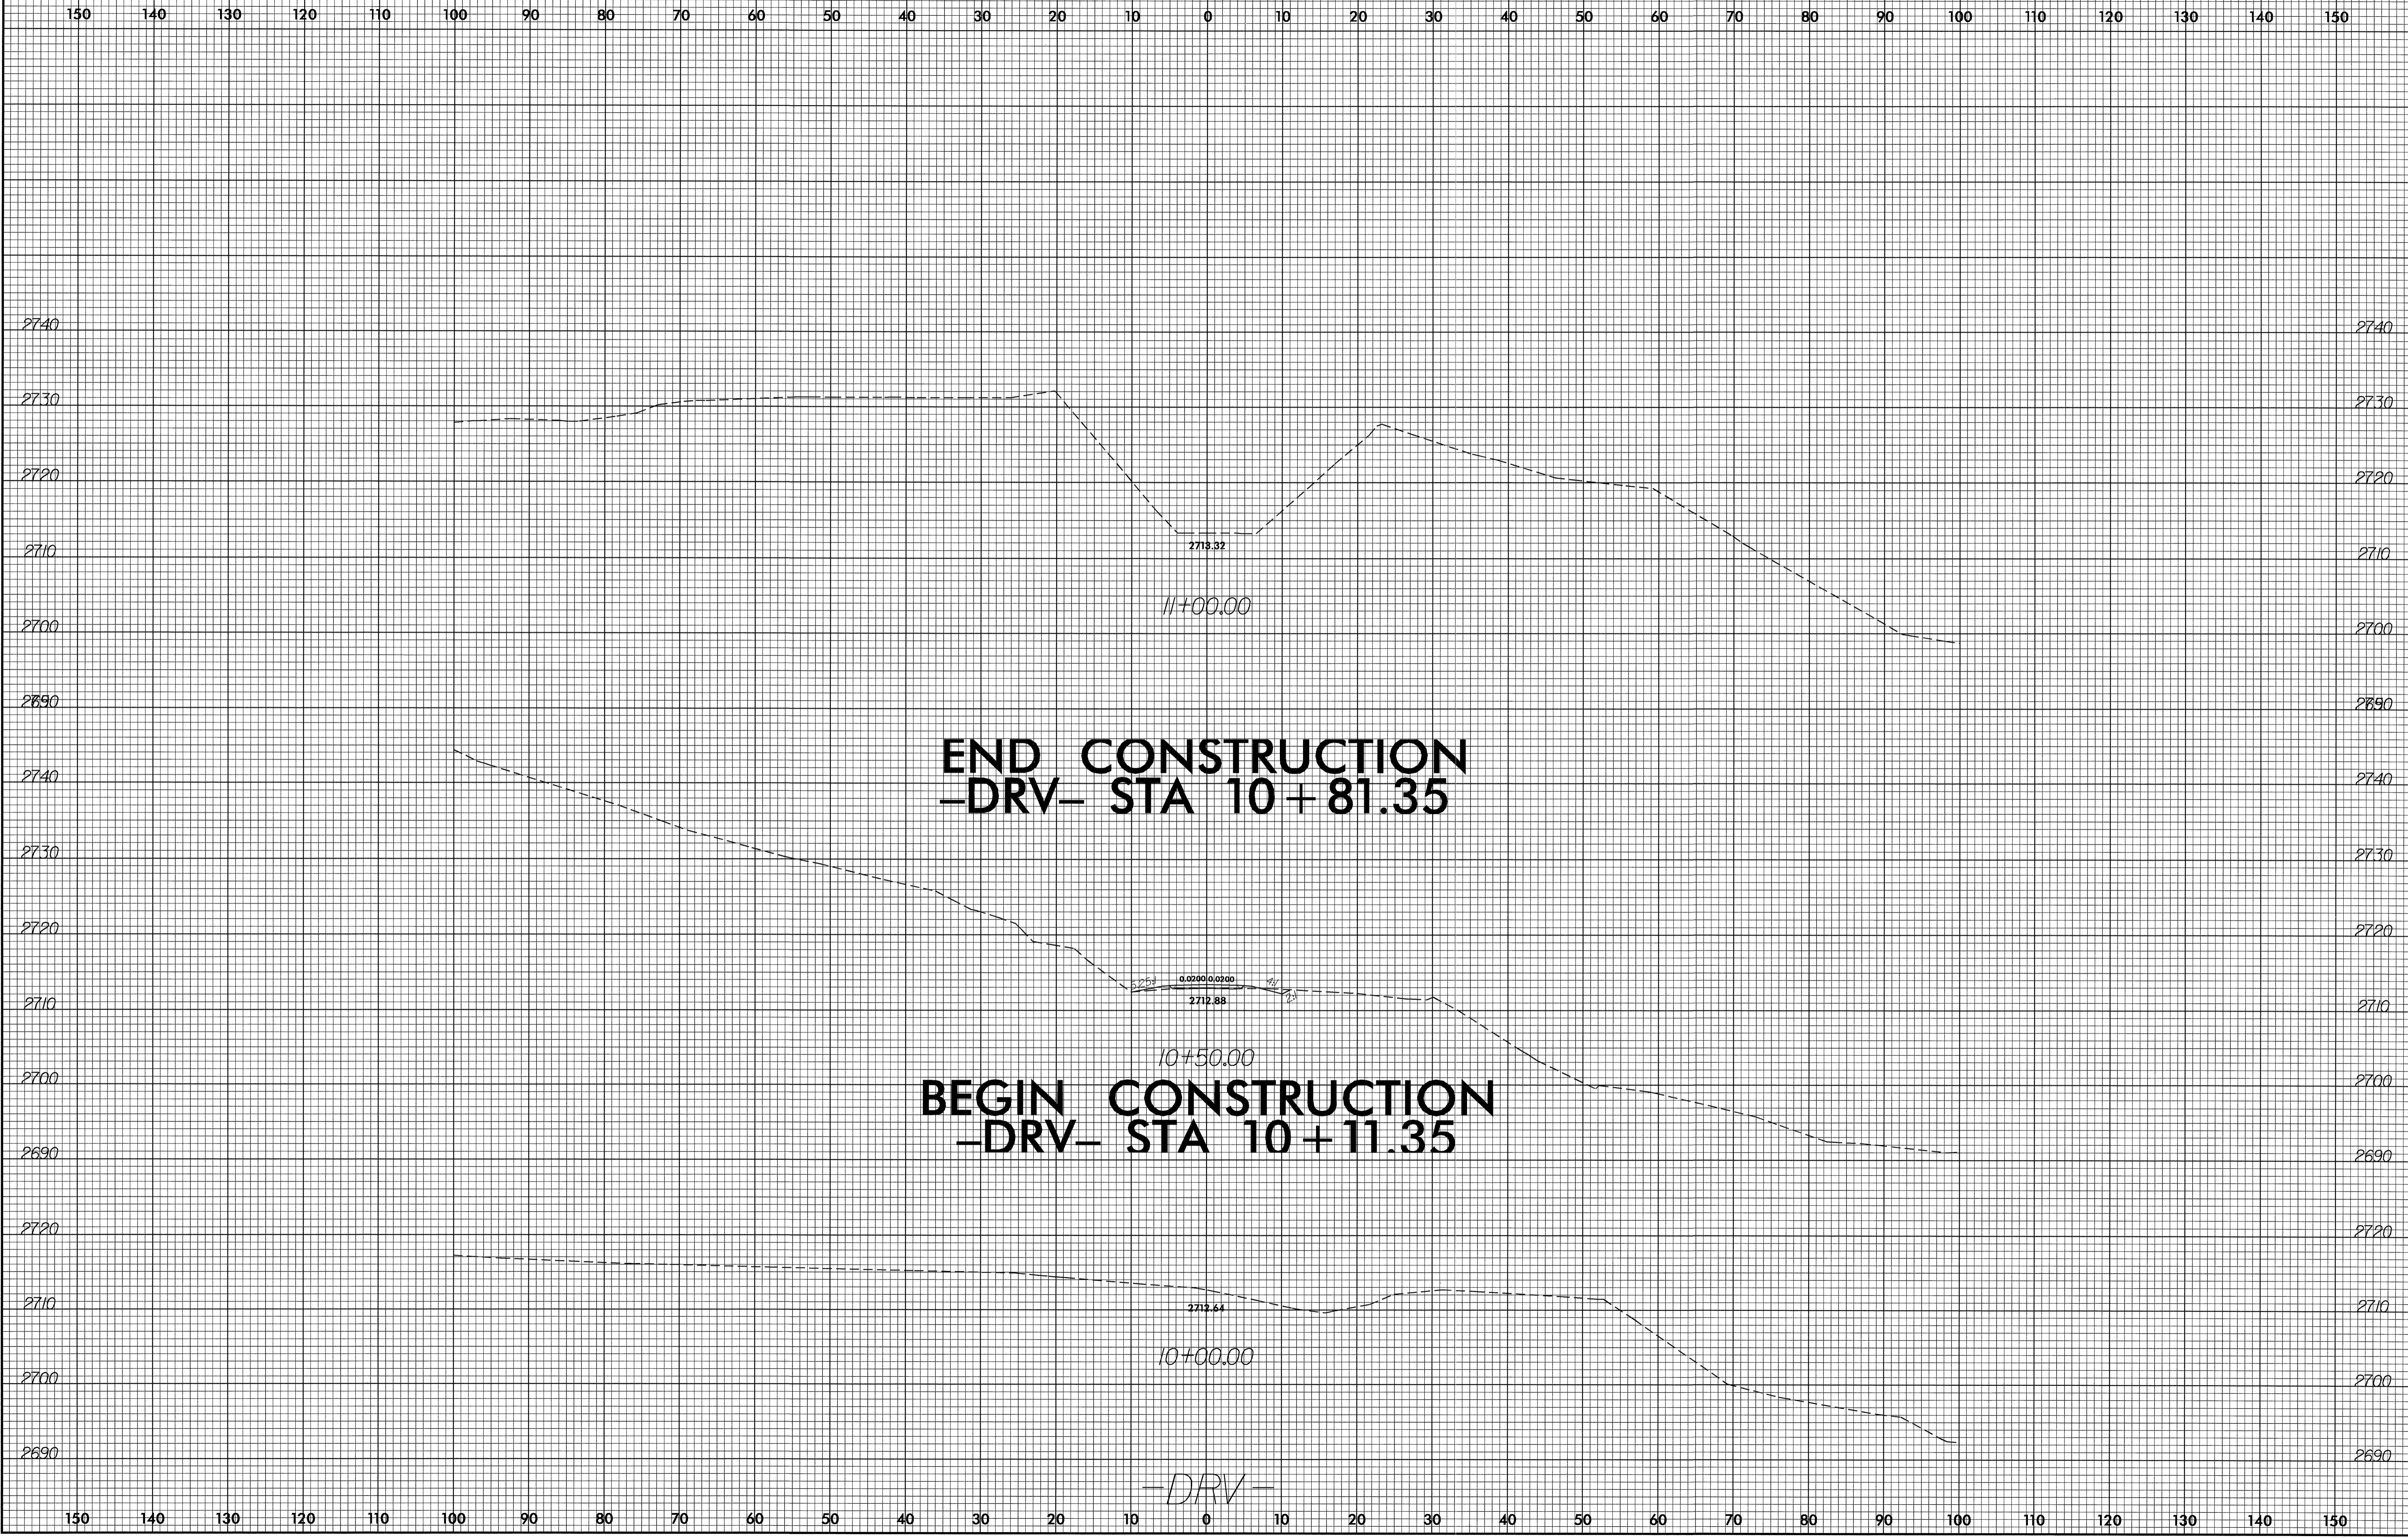

15-SEP-2005 13:40
 P:\Roadway\XSC\3805_rdy_drv_xpl.dgn
 \$\$\$USERNAME\$\$\$