



B 23/99

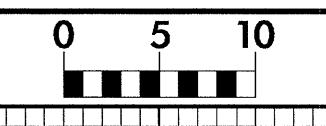

PROJ. REFERENCE NO.	SHEET NO.
B-3805	X-3

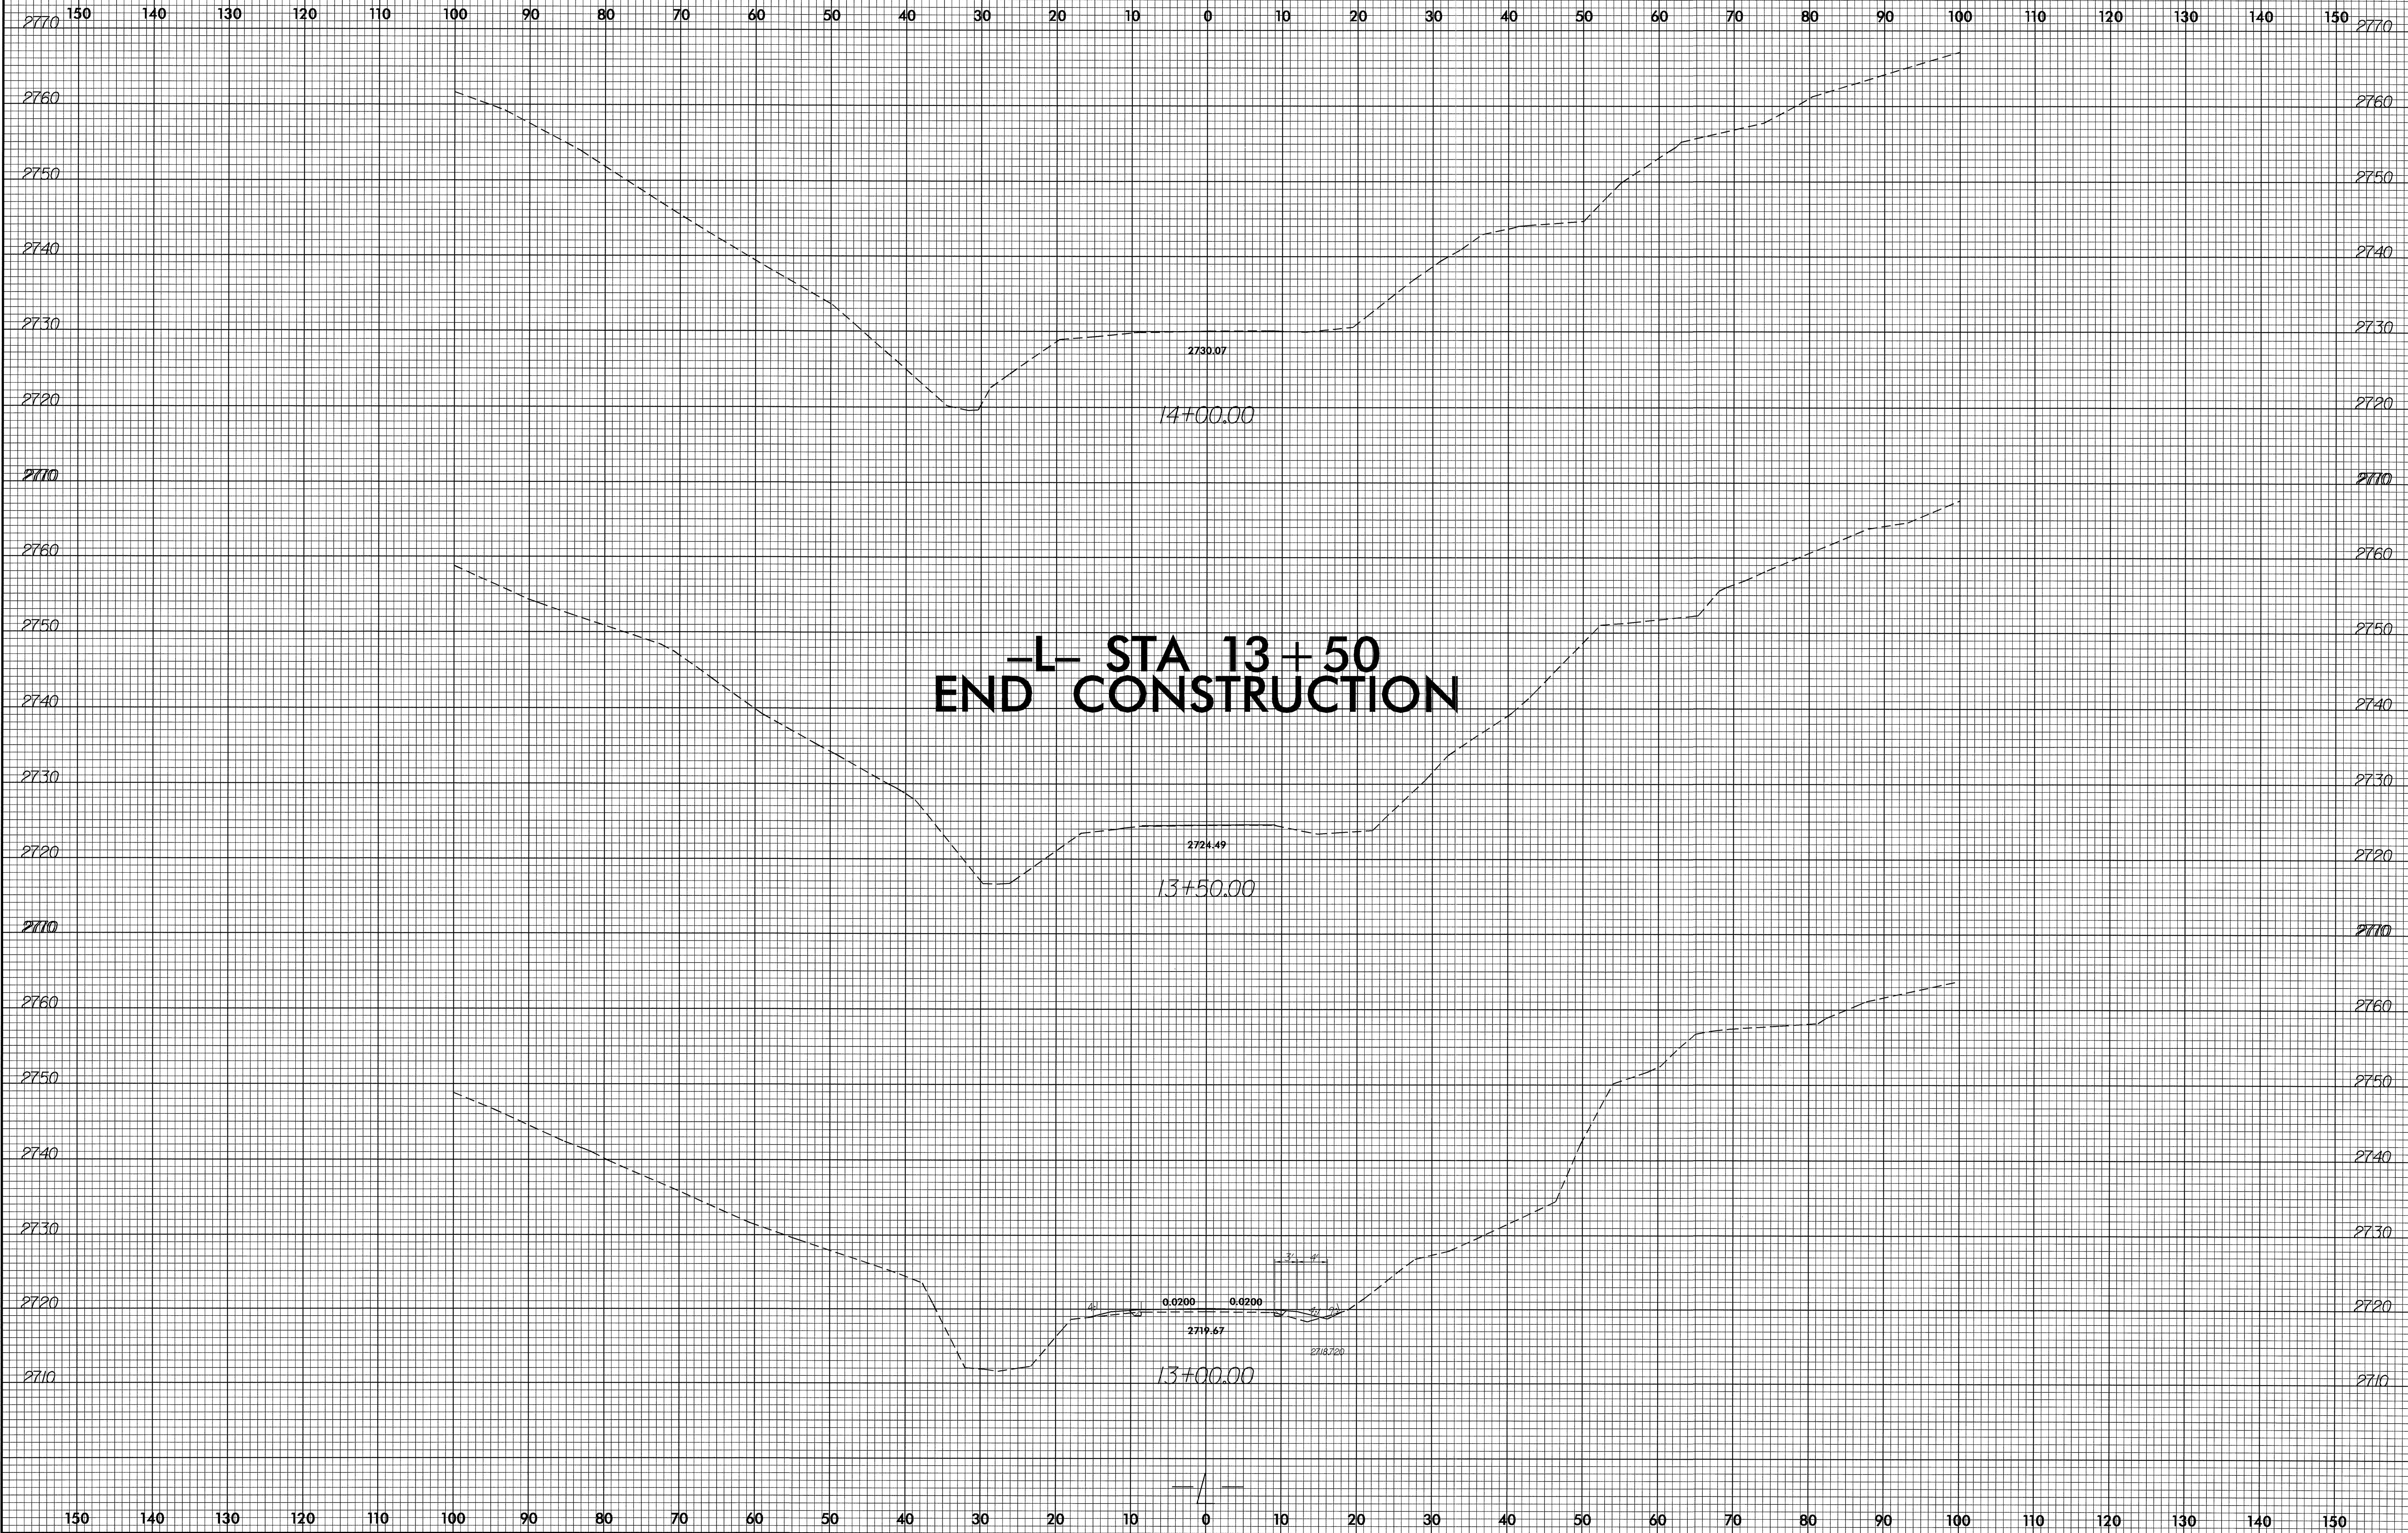

15-SEP-2005 13:39
 R:\Road\99\XSC\B3805.rdy-xpl_1.dgn
 \$\$\$USERPLM\$\$\$