

STATE OF
NORTH CAROLINA
DEPT. OF TRANSPORTATION
DIVISION OF HIGHWAYS
RALEIGH, N.C.

ENGLISH STANDARD DRAWING FOR
DRUMS

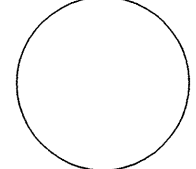

SHEET 1 OF 1
1130D01

STATE OF
NORTH CAROLINA
DEPT. OF TRANSPORTATION
DIVISION OF HIGHWAYS
RALEIGH, N.C.

ENGLISH STANDARD DRAWING FOR
DRUMS

SHEET 1 OF 1
1130D01

I:\NOV-2005\1048
DOT\DESIGN\GROUPS-WZTCCC\design\group4\squod4\resurfacing\div02\wbs38132p11\38127bcou\for\1\38132etodrums_english112304.dgn
pseymore AT WZTCCC

APPROVED: _____	DATE: _____	REPLACEMENT DETAIL FOR RSD 1130.01	
SEAL 	SCALE: NONE		REVISIONS
	DATE: 4/02		11/02
	DWG. BY: MMM		
	DESIGN BY: MMM		
REVIEWED BY: MMM			