


10/26/98

PROJECT REFERENCE NO. 38132/38127	SHEET NO. 5
ROADWAY DESIGN ENGINEER	PAVEMENT DESIGN ENGINEER

PAVEMENT SCHEDULE	
C1	PROP. APPROX. 1 1/2" ASPHALT CONC. SURFACE COURSE, TYPE 89.5B, AT AN AVERAGE RATE OF 168 LBS. PER SQ. YD.
R1	EXISTING 2'-6" CONCRETE CURB AND GUTTER.
U	EXISTING PAVEMENT.

NOTE: PAVEMENT EDGE SLOPES ARE 1:1 UNLESS SHOWN OTHERWISE.

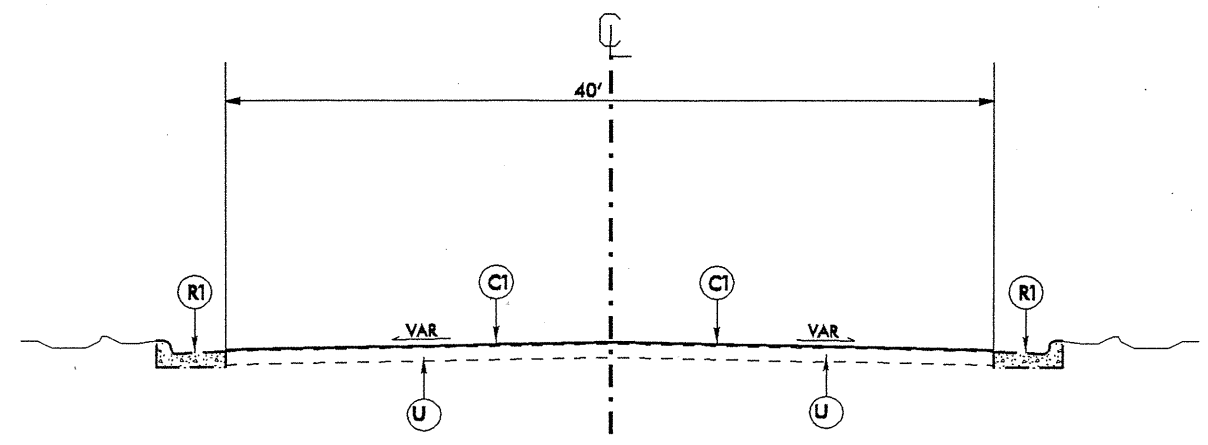

USE TYPICAL SECTION #3
 FROM BEGINNING OF CURB AND GUTTER
 TO US 17 IN CHOCOWINITY

25-OCT-2005 16:35
 t:\nring-06-03\ncs-33-turnlane\nc33chocowinity.ddc2.tjp.dgn