



409 QUANTITY REQ'D 1

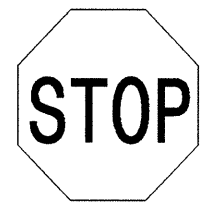

36 X 36
R1-1

ONE "U" POST PER SIGN

443 QUANTITY REQ'D 1

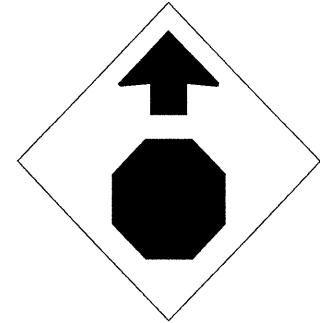

36 X 36
W3-1a

ONE "U" POST PER SIGN

NOTE: THIS DRAWING IS DIMENSIONED
IN INCHES UNLESS OTHERWISE
DEPICTED WITHIN THE DRAWING.

SEAL



TYPE "E" SIGNS