

N. C. DEPARTMENT OF TRANSPORTATION  
DIVISION OF HIGHWAYS  
TRAFFIC ENGINEERING BRANCH  
SIGNING DEPARTMENT

**SIGN NUMBER:** 301      **BACKG COLOR:** Green  
**TYPE:** D      **COPY COLOR:** White

**QUANTITY:** 1

SYMBOL	X	Y	WID	HT
ARUP	6	17.9	6	9
ARUP	58.8	4.6	6	9

**SIGN WIDTH:** 78"      **HEIGHT:** 30"  
**TOTAL AREA:** 16.3 Sq.Ft.

**BORDER TYPE:** FLUSH  
**RECESS:** 0"  
**WIDTH:** 0.75"  
**RADII:** 3"

**NO. Z BARS:**      **MAT'L:** 0.125" (3.2 mm) ALUMINUM  
**LENGTH:**

**DESIGN BY:** R. HENNEIN      **CHECKED BY:**      **STD #:** 150  
**PROJECT ID:** B-3205      **DIV:** 13      **DATE:** Apr 28, 2005

**USE NOTES:**  
1. Legend and border shall be direct applied Type III reflective sheeting.  
2. Background shall be Type III reflective sheeting.  
3. Center arrow(s) vertically on sign.


**MOUNT ON TWO U-POSTS**

**LETTER POSITIONS**

Letter spacings are to start of next letter

	H	O	T	S	P	R	I	N	G	S		Series/Size	
	Text Length											D6	
18	5.5	5.4	3.7	6	5.5	5.5	5.5	2.4	5.5	5.2	4	6	53.9
	A	S	H	E	V	I	L	L	E				D6
10.1	6.1	5.5	5.5	4.4	5.6	2.4	4.8	4.8	3.7	25.2			42.7

Spacing Factor is 1 unless specified otherwise  
FILENAME: signdesign      NORTH CAROLINA D.O.T. SIGN DETAIL

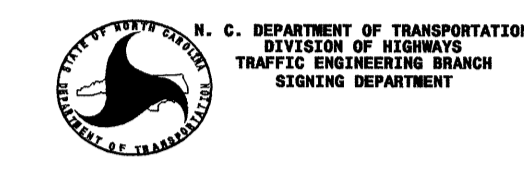

N. C. DEPARTMENT OF TRANSPORTATION  
DIVISION OF HIGHWAYS  
TRAFFIC ENGINEERING BRANCH  
SIGNING DEPARTMENT

**SIGN NUMBER:** 302      **BACKG COLOR:** Green  
**TYPE:** D      **COPY COLOR:** White

**QUANTITY:** 1

SYMBOL	X	Y	WID	HT

**SIGN WIDTH:** 84"      **HEIGHT:** 16"  
**TOTAL AREA:** 9.3 Sq.Ft.

**BORDER TYPE:** FLUSH  
**RECESS:** 0"  
**WIDTH:** 0.75"  
**RADII:** 3"

**NO. Z BARS:**      **MAT'L:** 0.125" (3.2 mm) ALUMINUM  
**LENGTH:**

**DESIGN BY:** R. HENNEIN      **CHECKED BY:**      **STD #:** 199  
**PROJECT ID:** B-3205      **DIV:** 13      **DATE:** Apr 28, 2005

**USE NOTES:**  
1. Legend and border shall be direct applied Type III reflective sheeting.  
2. Background shall be Type III reflective sheeting.

**MOUNT ON TWO U-POSTS**

**LETTER POSITIONS**

Letter spacings are to start of next letter

	H	O	T	S	P	R	I	N	G	S	1	5		Series/Size		
	Text Length													D6		
8.6	5.5	5.4	3.7	6	5.5	5.5	5.5	2.4	5.5	5.2	4	6	2.9	4.1	8.6	66.9

Spacing Factor is 1 unless specified otherwise  
FILENAME: signdesign      NORTH CAROLINA D.O.T. SIGN DETAIL