


**STATE OF NORTH CAROLINA  
DEPARTMENT OF TRANSPORTATION**

**SIGNING PLANS  
MADISON COUNTY**

**LOCATION: BRIDGE NO. 30 OVER SPRING CREEK ON NC 209**

**T.I.P.: B-3205**

**CONTRACT NO.: C201270**

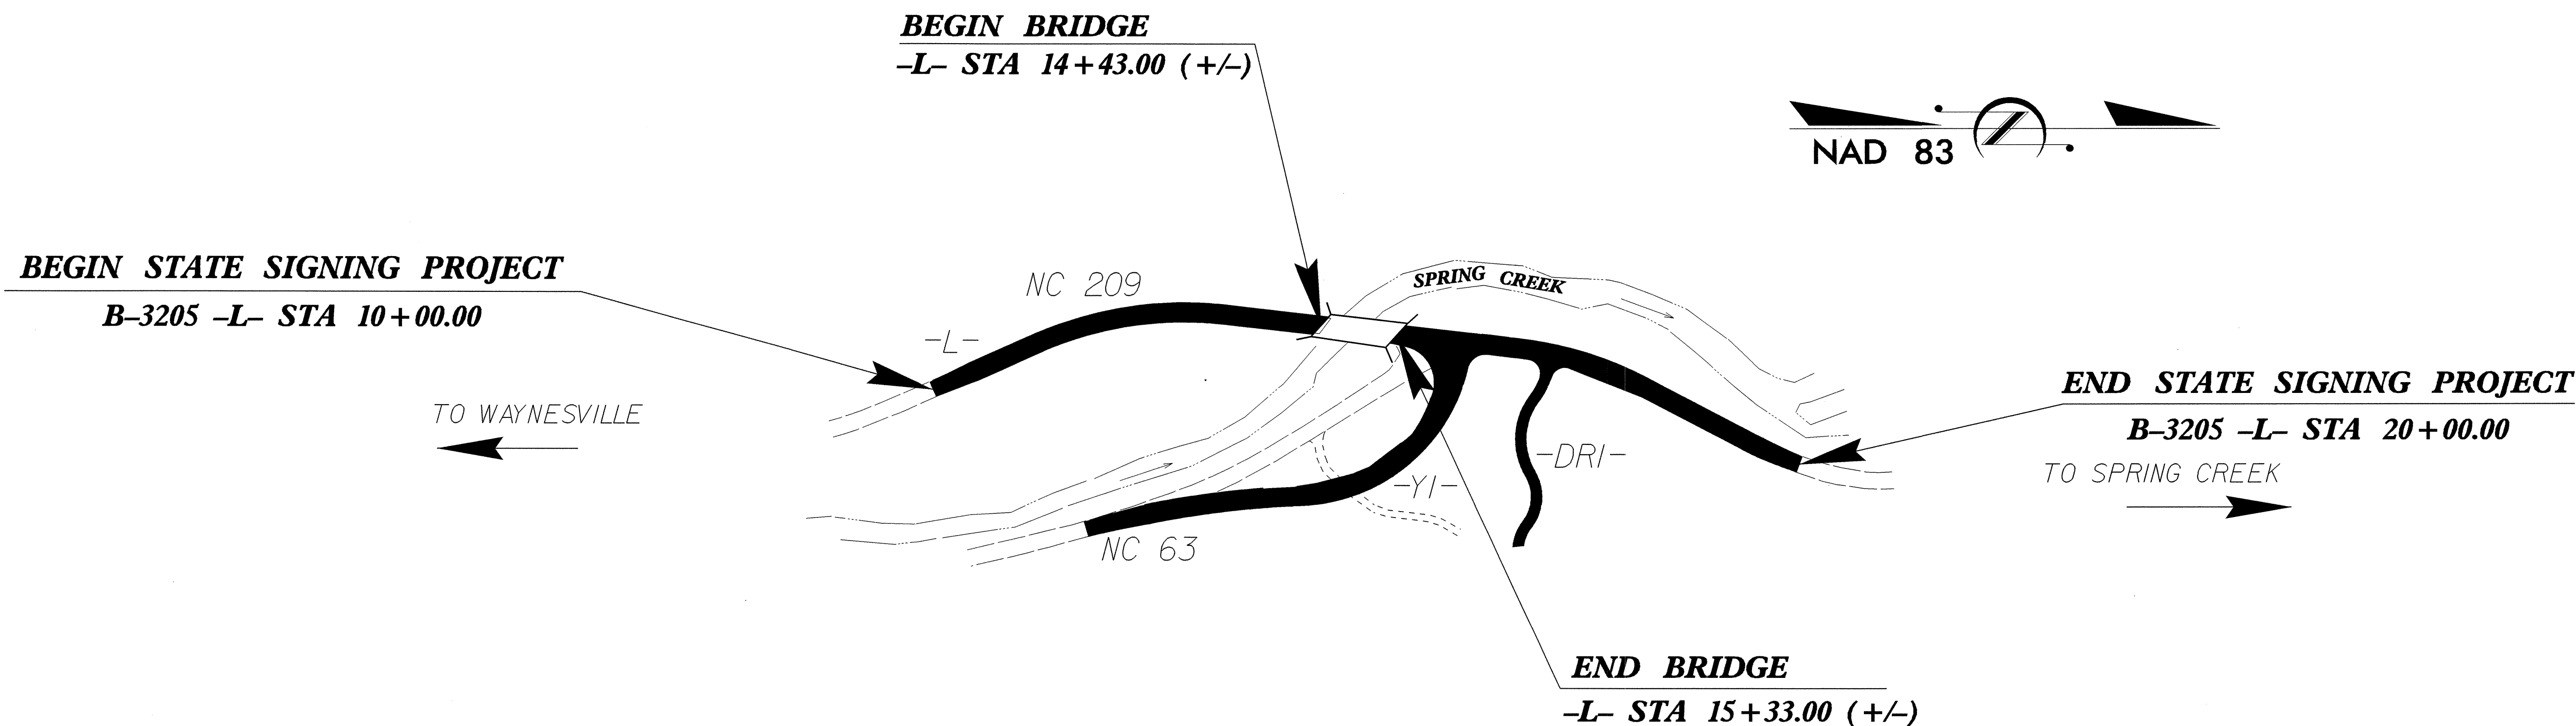

**SUMMARY OF QUANTITIES**

ITEM NO.	DESC. NO.	SECT. NO.	ITEM DESCRIPTION	QUANTITY	UNIT
4025000000	901		CONTRACTOR FURNISHED, TYPE D SIGN	71.9	S.F.
4025000000	901		CONTRACTOR FURNISHED, TYPE E SIGN	18	S.F.
4025000000	901		CONTRACTOR FURNISHED, TYPE F SIGN	76.82	S.F.
4072000000	903		SUPPORTS, 3-LB STEEL U-CHANNEL	388	L.F.
4096000000	904		SIGN ERECTION, TYPE D	5	EA.
4102000000	904		SIGN ERECTION, TYPE E	2	EA.
4108000000	904		SIGN ERECTION, TYPE F	10	EA.
4129000000	906		RELOCATE SIGN, TYPE D, E, OR F	2	EA.
4155000000	907		DISPOSAL OF SIGN SYSTEM, U-CHANNEL	13	EA.
4158000000	907		DISPOSAL OF SIGN SYSTEM, WOOD	5	EA.
4192000000	907		DISPOSAL OF SUPPORT, U-CHANNEL	1	EA.

**ROADWAY STANDARD DRAWINGS  
APPLICABLE TO THESE SIGNING PLANS  
903.10 904.50**

**INDEX**

SHEET NO.	DESCRIPTION
1	TITLE SHEET
2-4	SIGN DESIGN
5	E SHEET
6	F SHEET
7	ROADWAY

PLAN PREPARED BY: N.C.D.O.T. SIGNING SECTION	SEAL
RON KING, P.E. SIGNING ENGINEER	
A. I. ALQUDWAH, P.E. SIGNING PROJECT ENGINEER	
J. G. MARTINEZ SIGNING PROJECT DESIGN ENGINEER	
M. J. HOVIOUS SIGNING DESIGNER	