



8/23/99

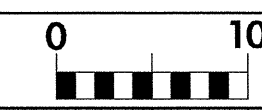


PROJ. REFERENCE NO.  
B-3205

SHEET NO.  
X-11

150 140 130 120 110 100 90 80 70 60 50 40 30 20 10 0 10 20 30 40 50 60 70 80 90 100 110 120 130 140 150

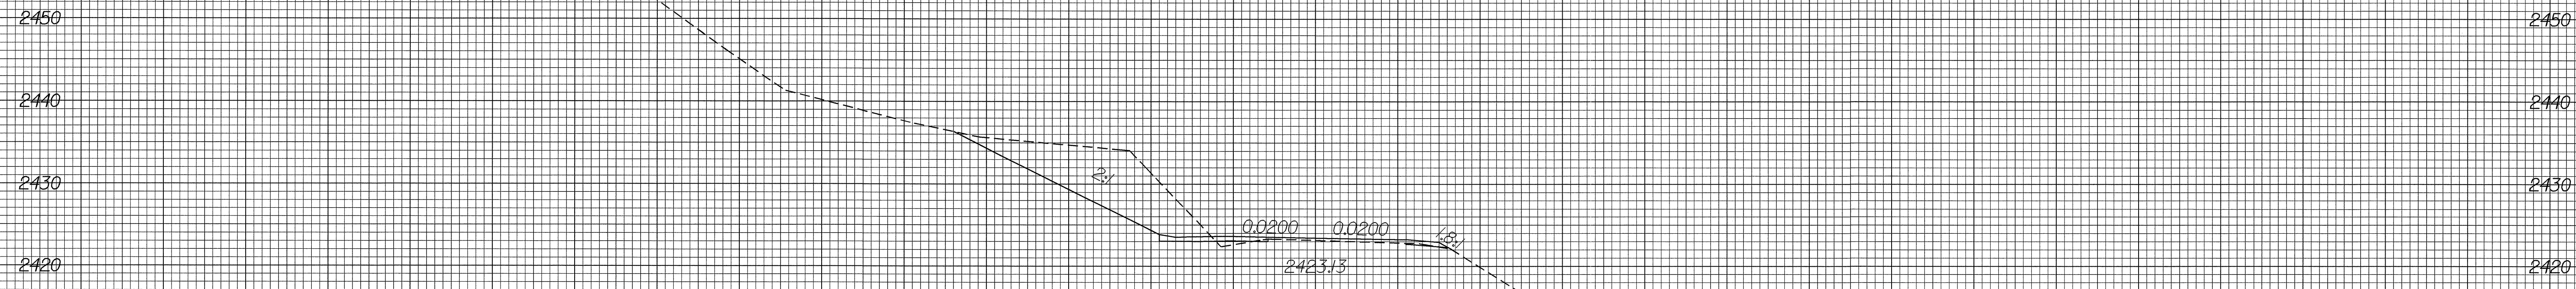

14+50.00

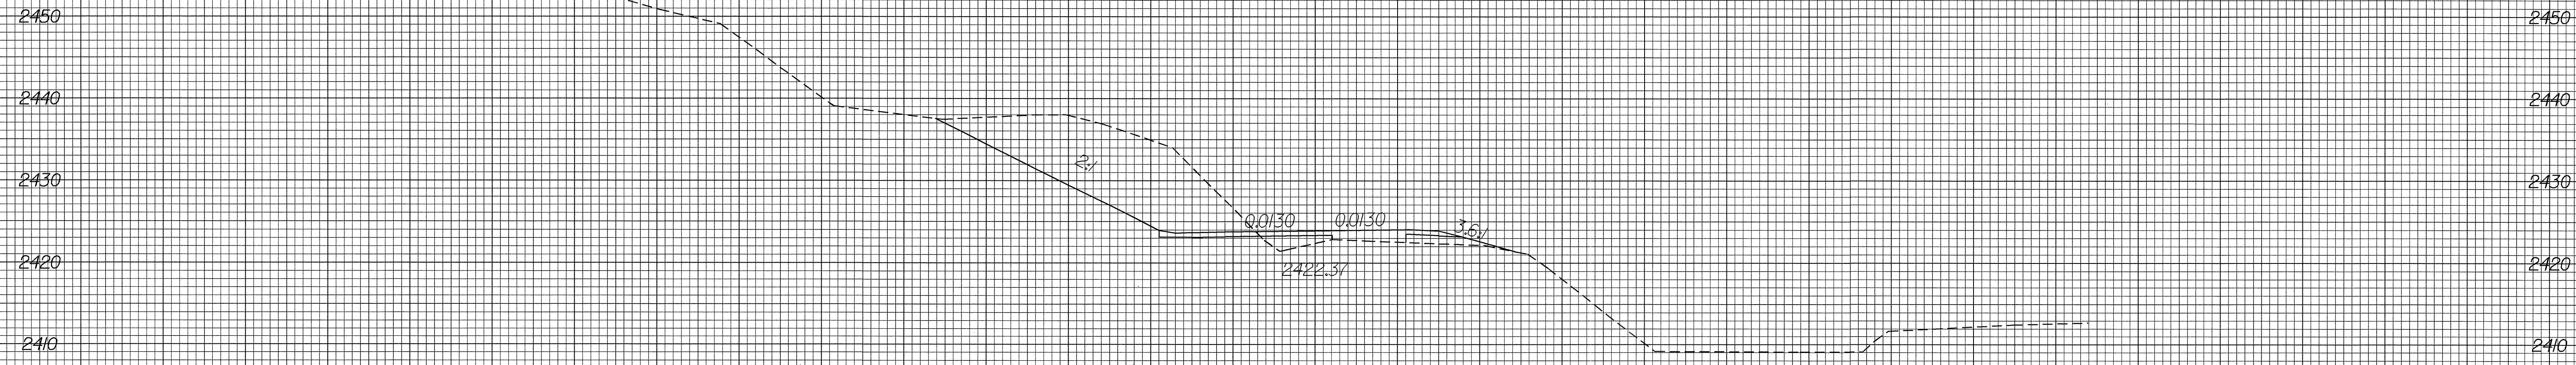

14+00.00

-Y1

150 140 130 120 110 100 90 80 70 60 50 40 30 20 10 0 10 20 30 40 50 60 70 80 90 100 110 120 130 140 150

06 JUL 2005 14:05  
8188105610468868