



8/23/99

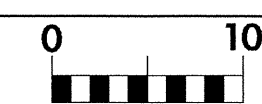

PROJ. REFERENCE NO.
B-3205

SHEET NO.
X-8

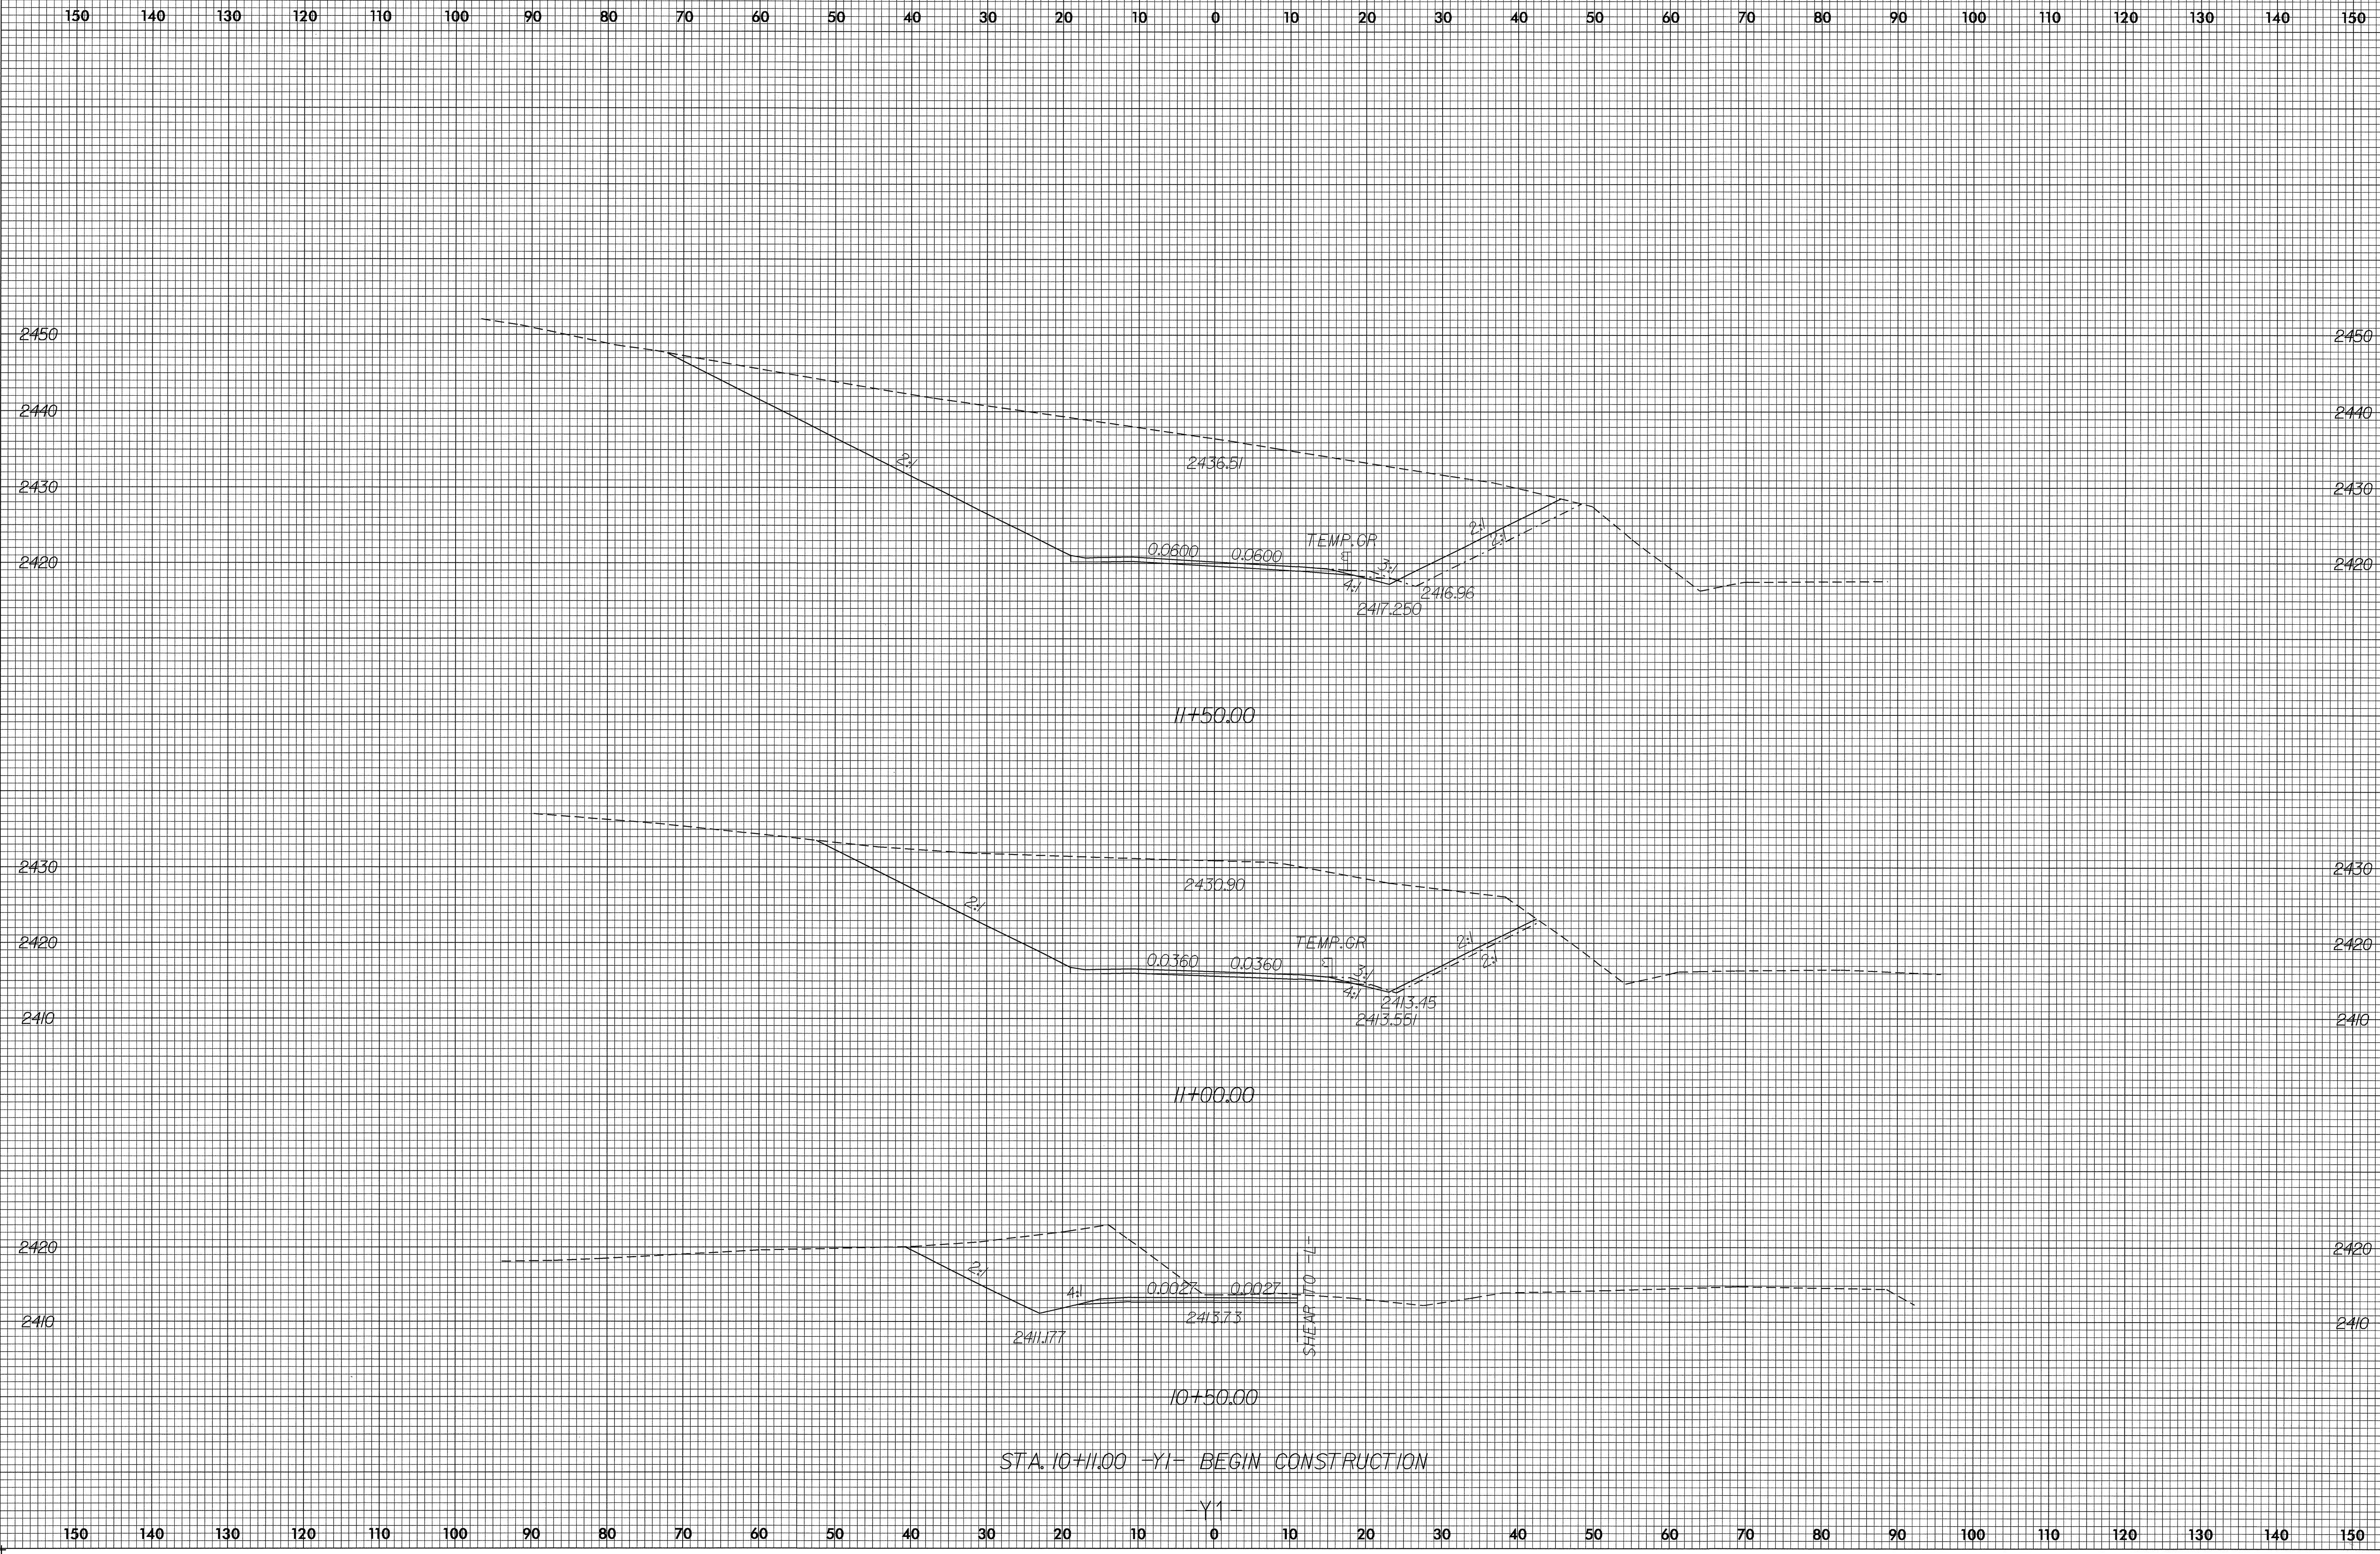

12-JUL-2005 07:35
8:38:58 AM
8/23/99