




8/23/99

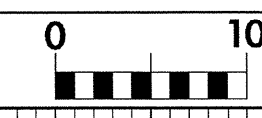

PROJ. REFERENCE NO.  
B-3205

SHEET NO.  
X-6

150 140 130 120 110 100 90 80 70 60 50 40 30 20 10 0 10 20 30 40 50 60 70 80 90 100 110 120 130 140 150

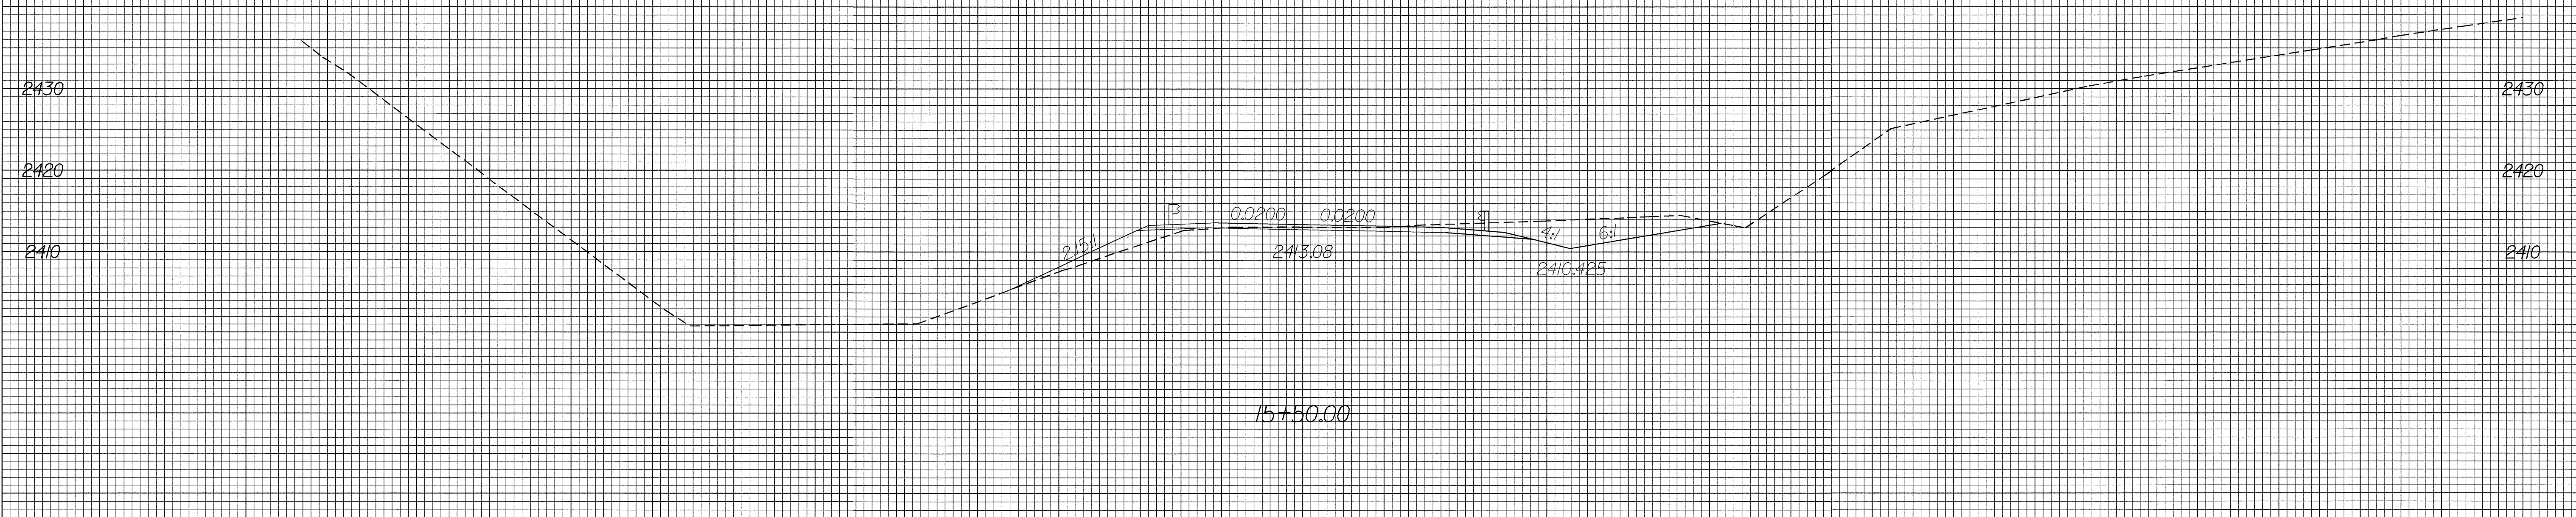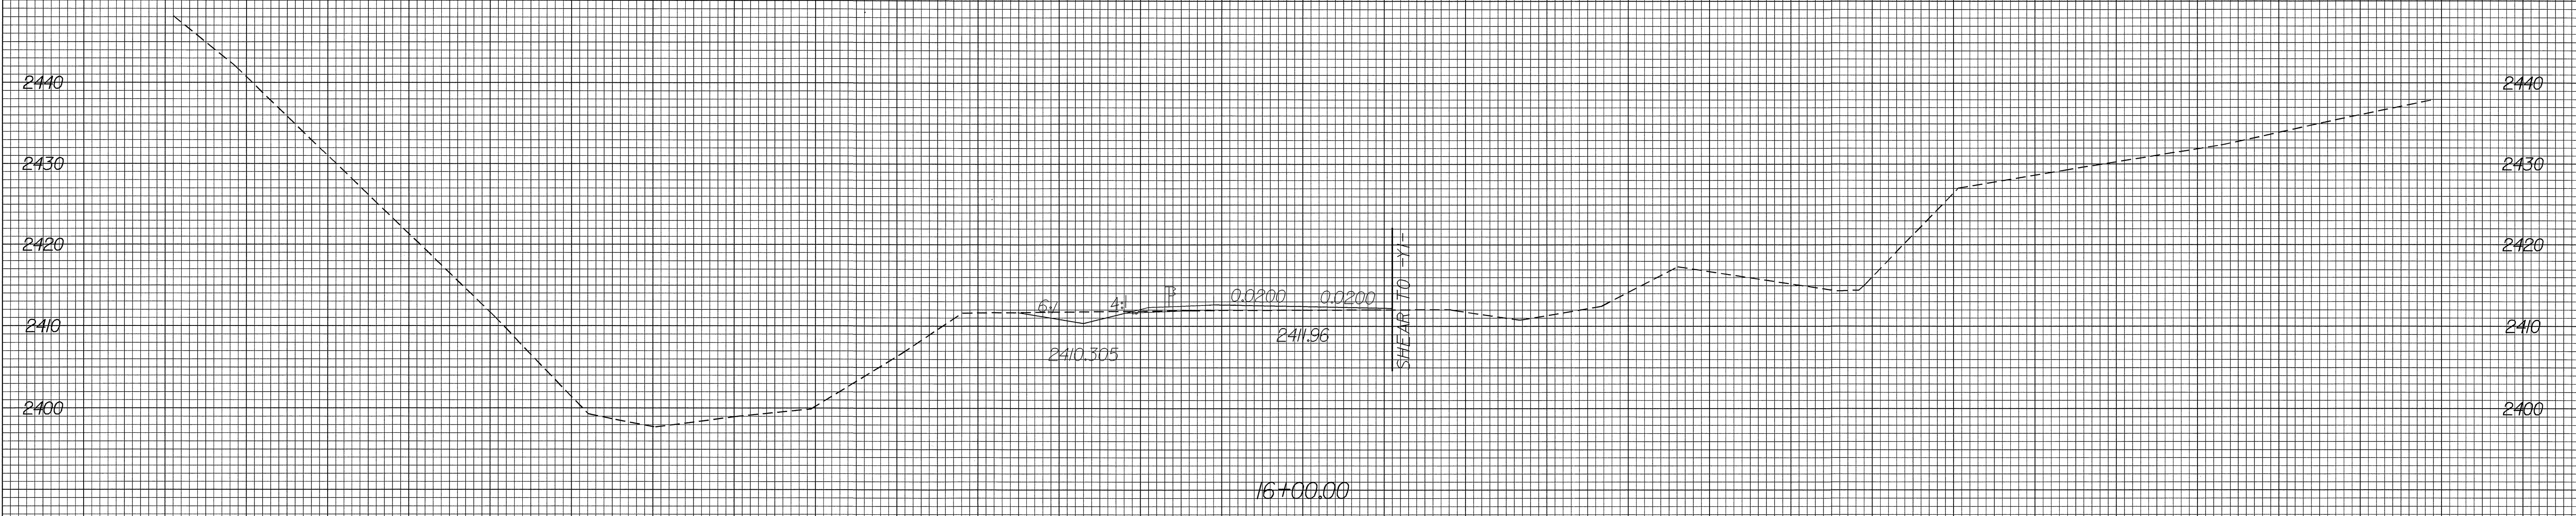

150 140 130 120 110 100 90 80 70 60 50 40 30 20 10 0 10 20 30 40 50 60 70 80 90 100 110 120 130 140 150

25-JUL-2005 08:32  
C:\XFC\XFC\RD223169\RD223169.dwg