



8/23/99

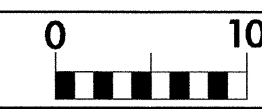

PROJ. REFERENCE NO. B-3205	SHEET NO. X-1
-------------------------------	------------------

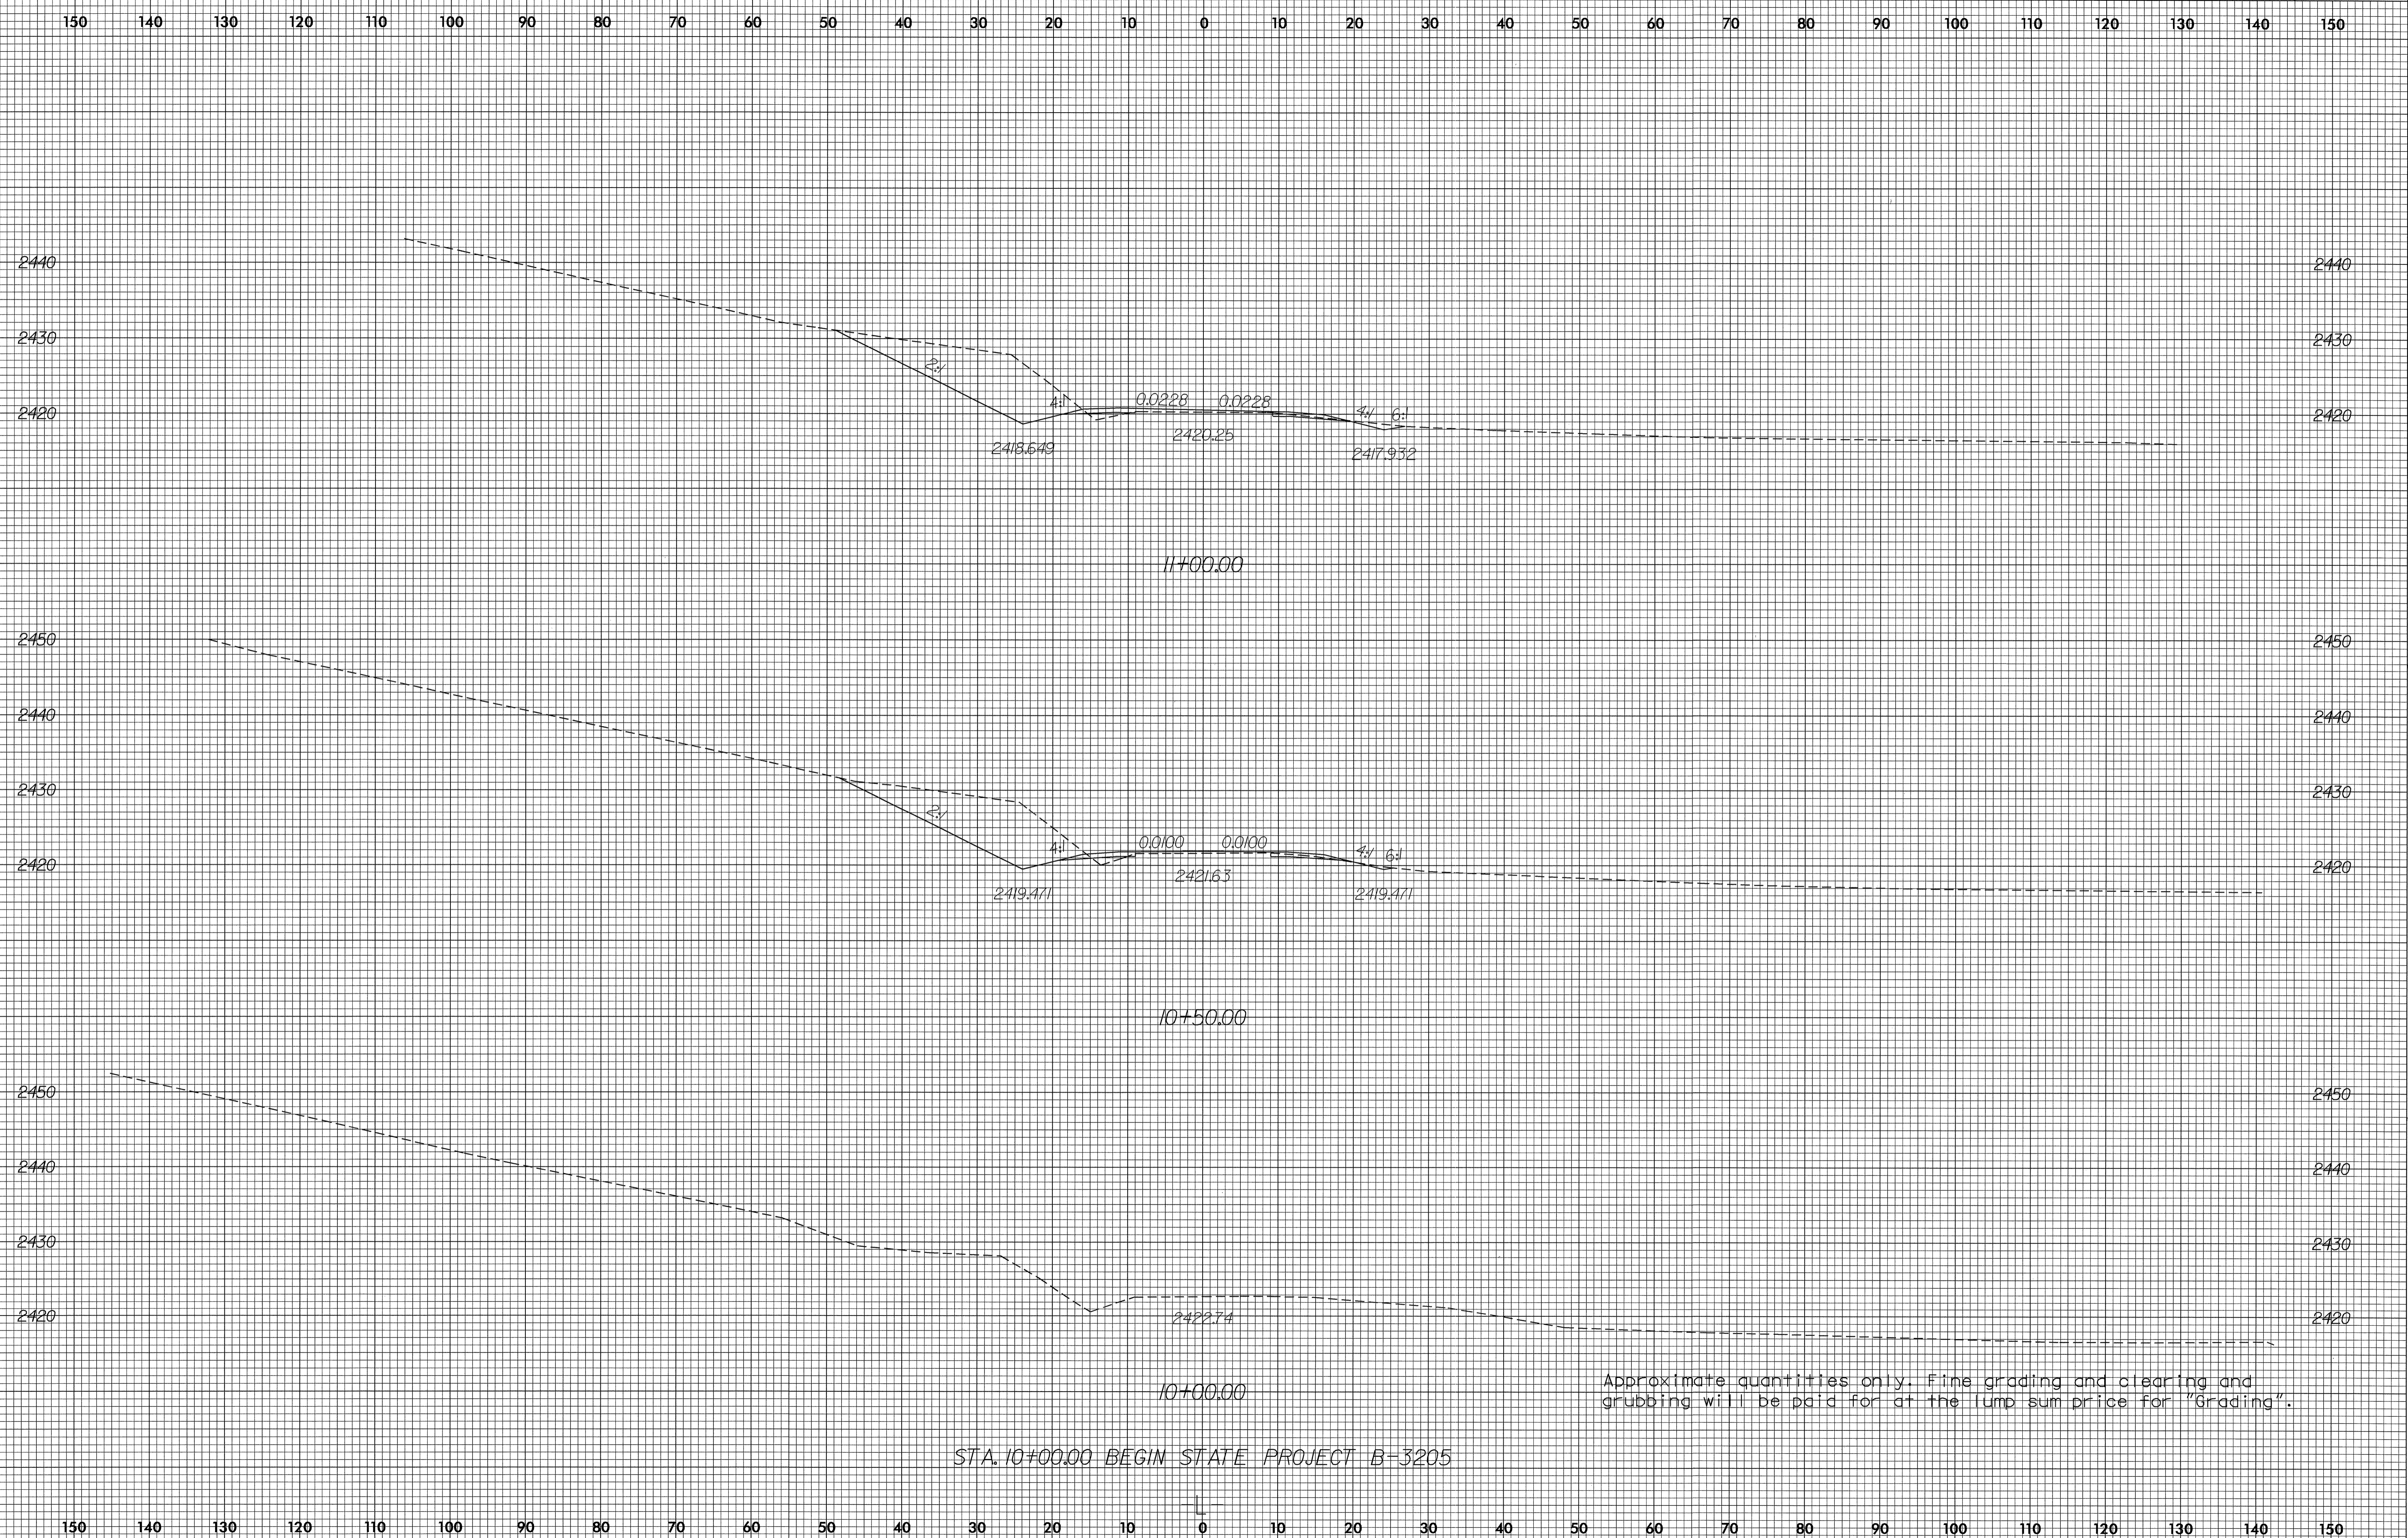

Approximate quantities only. Fine grading and clearing and grubbing will be paid for at the lump sum price for "Grading".

STA. 10+00.00 BEGIN STATE PROJECT B-3205

11-JUL-2005 16:33
53880 SERENITY.ESS