


WEST TOWER


PLAN  
MACHINERY HOUSE  
SCALE: 1/4" = 1'-0"

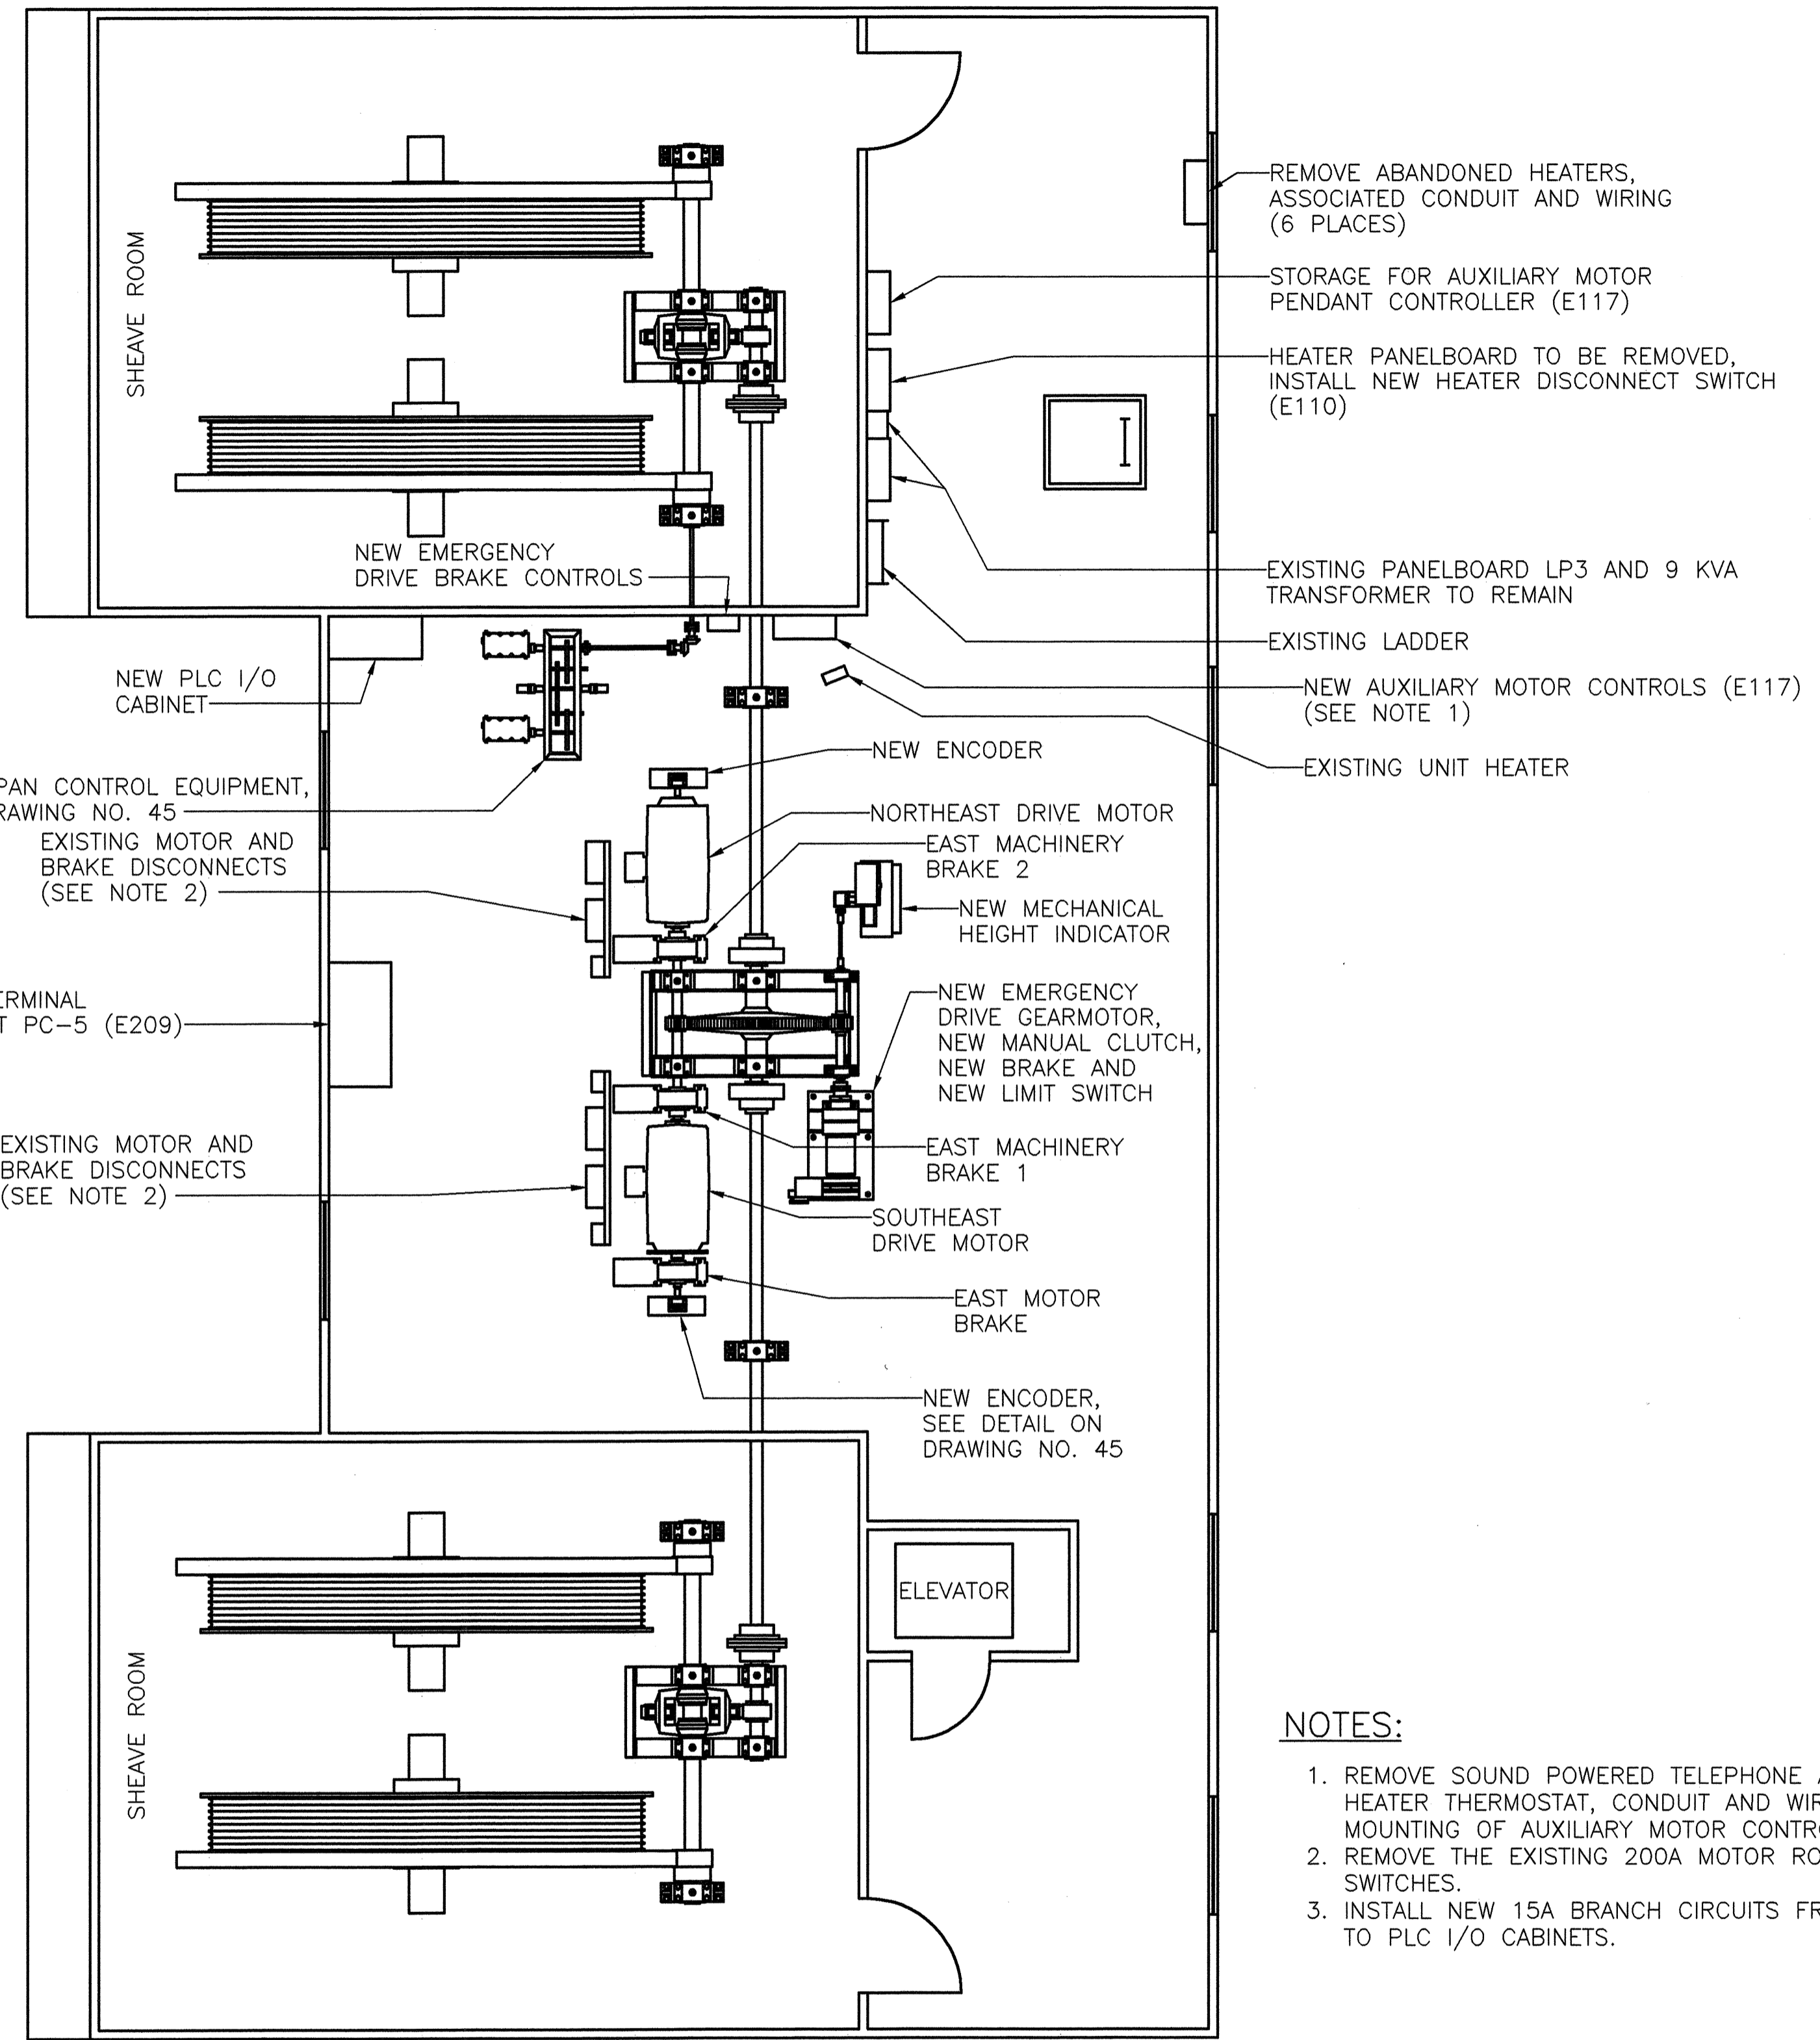


EAST TOWER

NOTES:

1. REMOVE SOUND POWERED TELEPHONE AND BELL. RELOCATE HEATER THERMOSTAT, CONDUIT AND WIRING TO FACILITATE MOUNTING OF AUXILIARY MOTOR CONTROL CABINET.
2. REMOVE THE EXISTING 200A MOTOR ROTOR DISCONNECT SWITCHES.
3. INSTALL NEW 15A BRANCH CIRCUITS FROM LP-2 AND LP-3 TO PLC I/O CABINETS.

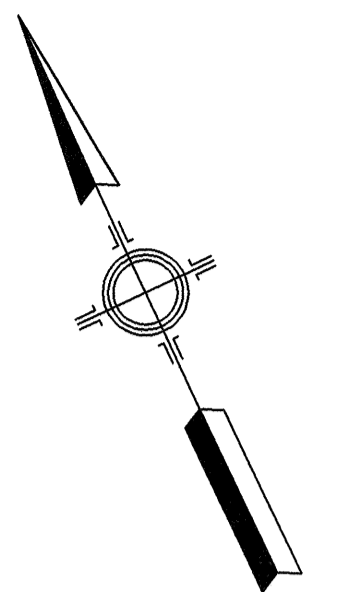

STATE OF NORTH CAROLINA DEPARTMENT OF TRANSPORTATION RALEIGH			
CAPE FEAR RIVER CROSSING WILMINGTON, NORTH CAROLINA MACHINERY HOUSE DETAILS			
DESIGNED	G.L. FASICK	DATE	APRIL, 2005
CHECKED	L.R. BAKER	DRAWING NO.	40 OF 53
DRAWN BY		R.L. REED	
SCALE		AS NOTED	
CHECKED		G.L. FASICK	

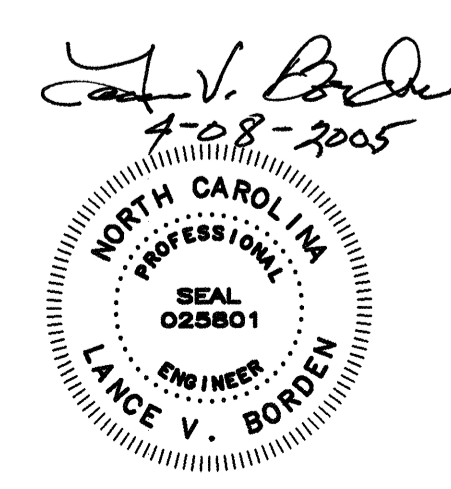

**MODJESKI and MASTERS**  
INCORPORATED  
4909 LOUISE DRIVE  
MECHANICSBURG, PA 17055

**CENTURY SOUTHERN, INC.**  
2811 REIDVILLE ROAD, STE 2  
SPARTANBURG, SC 29301

MHD.DWG