


PLAN
EXISTING CONTROL HOUSE
SCALE: 1/4" = 1'-0"

- NOTES:**
1. THIS DRAWING SHOWS THE GENERAL LOCATIONS OF MAJOR ITEMS TO BE REMOVED AND IS NOT INTENDED TO INDICATE ALL OPERATING DEVICES, WIRE AND CABLE TO BE REMOVED OR RELOCATED.
 2. REMOVALS SHALL BE IN STRICT ACCORDANCE WITH APPROVED CONSTRUCTION SCHEDULE. REFERENCE SEQUENCE OF CONSTRUCTION SCHEDULE IN THE SPECIFICATIONS.
 3. CERTAIN ITEMS OF EXISTING EQUIPMENT WILL BE RELOCATED TO TEMPORARY LOCATIONS AND RECONNECTED PRIOR TO FINAL REMOVAL.
 4. EQUIPMENT NOT DESIGNATED FOR REMOVAL SHALL REMAIN IN PLACE.

STATE OF NORTH CAROLINA			
DEPARTMENT OF TRANSPORTATION			
RALEIGH			
CAPE FEAR RIVER CROSSING			
WILMINGTON, NORTH CAROLINA			
CONTROL HOUSE -- REMOVALS			
DESIGNED G.L. FASICK		DRAWN BY R.L. REED	
CHECKED L.R. BAKER		SCALE AS NOTED	
DATE APRIL, 2005		DATE APRIL, 2005	
DRAWING NO. 38		OF 53	

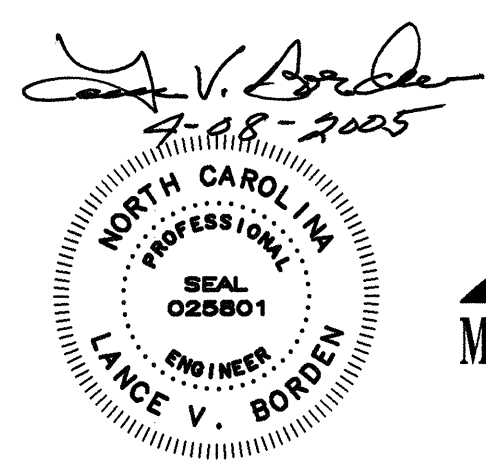

CHELDING