
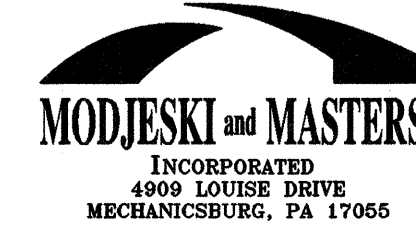
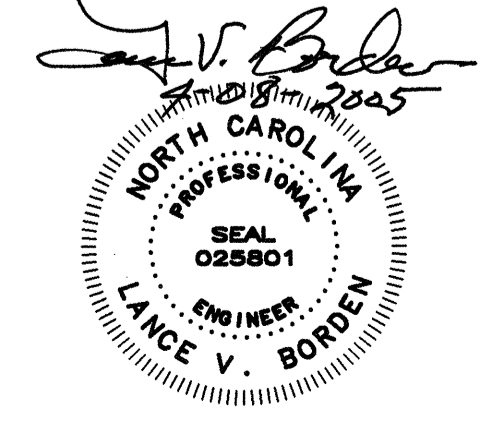


HARDWIRED INPUTS

INTERNAL PLC LOGIC

HARDWIRED OUTPUTS

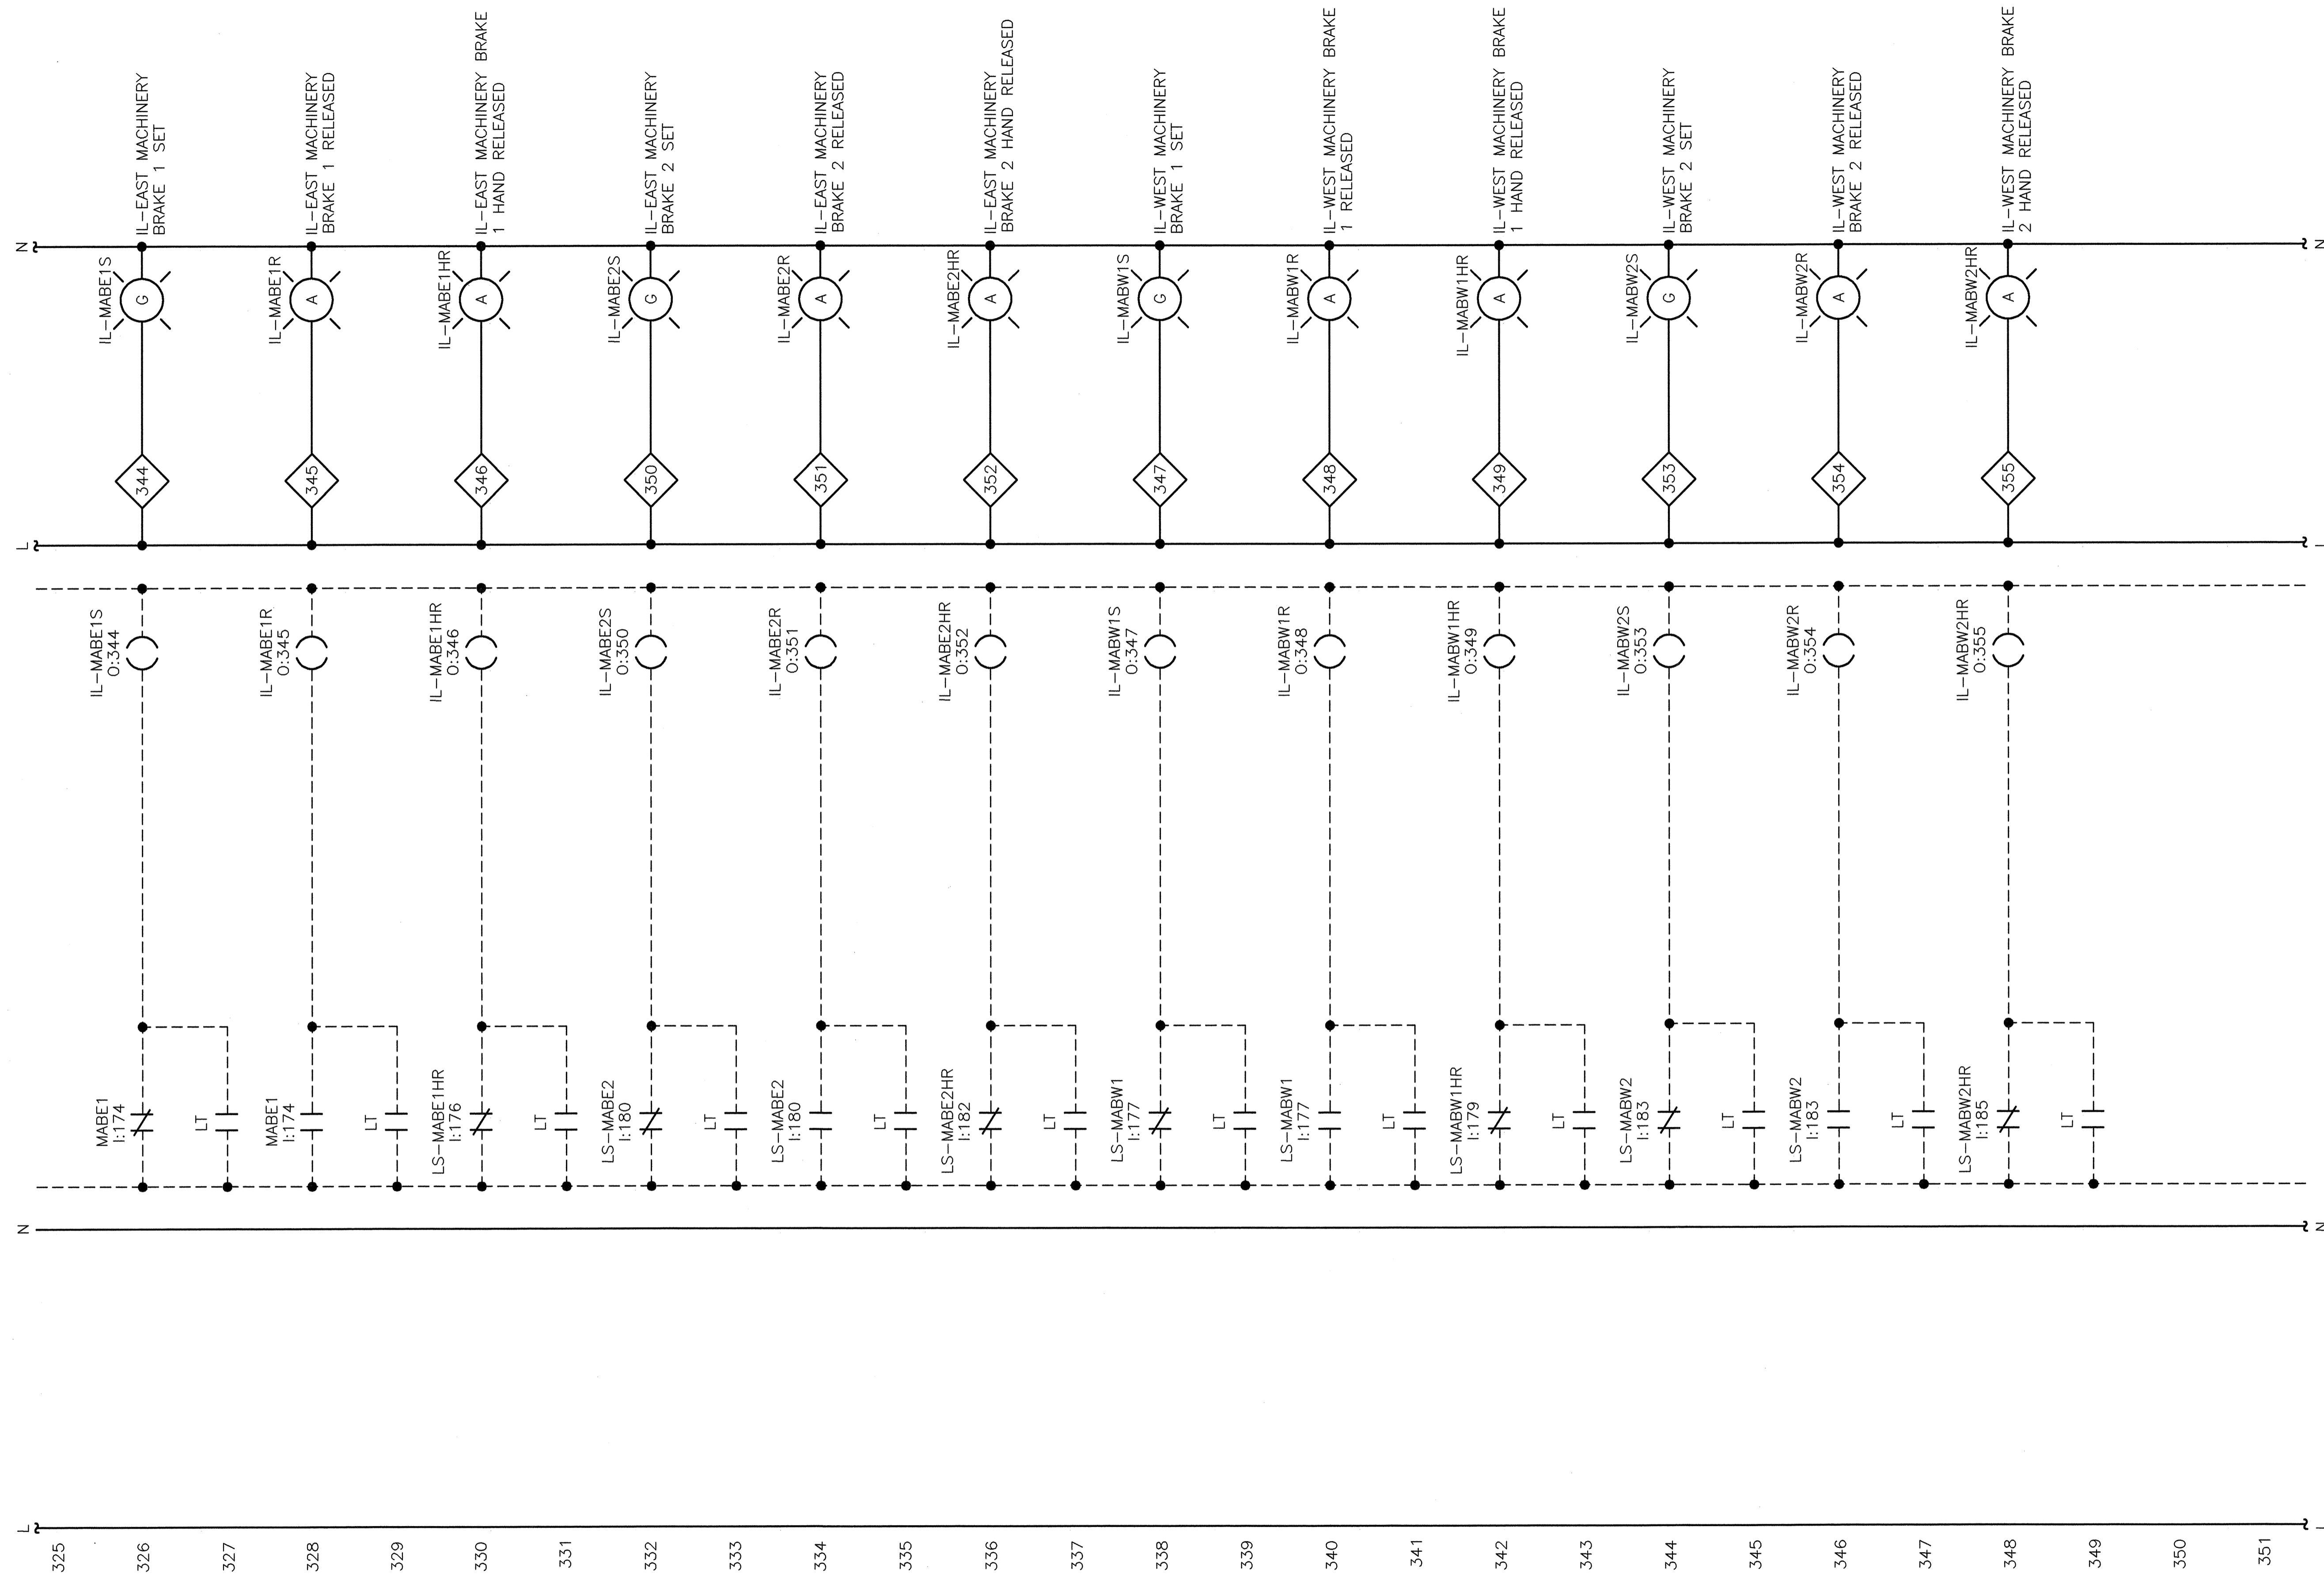

STATE OF NORTH CAROLINA DEPARTMENT OF TRANSPORTATION RALEIGH			
CAPE FEAR RIVER CROSSING WILMINGTON, NORTH CAROLINA			
CONTROL CIRCUIT - 13			
DESIGNED	G.L. FASICK	DATE	APRIL, 2005
CHECKED	N.E. ALGER	DRAWING NO.	27 OF 53
DRAWN BY		R.L. REED	
SCALE		NONE	
DETAILED		R.L. REED	