




HARDWIRED OUTPUTS

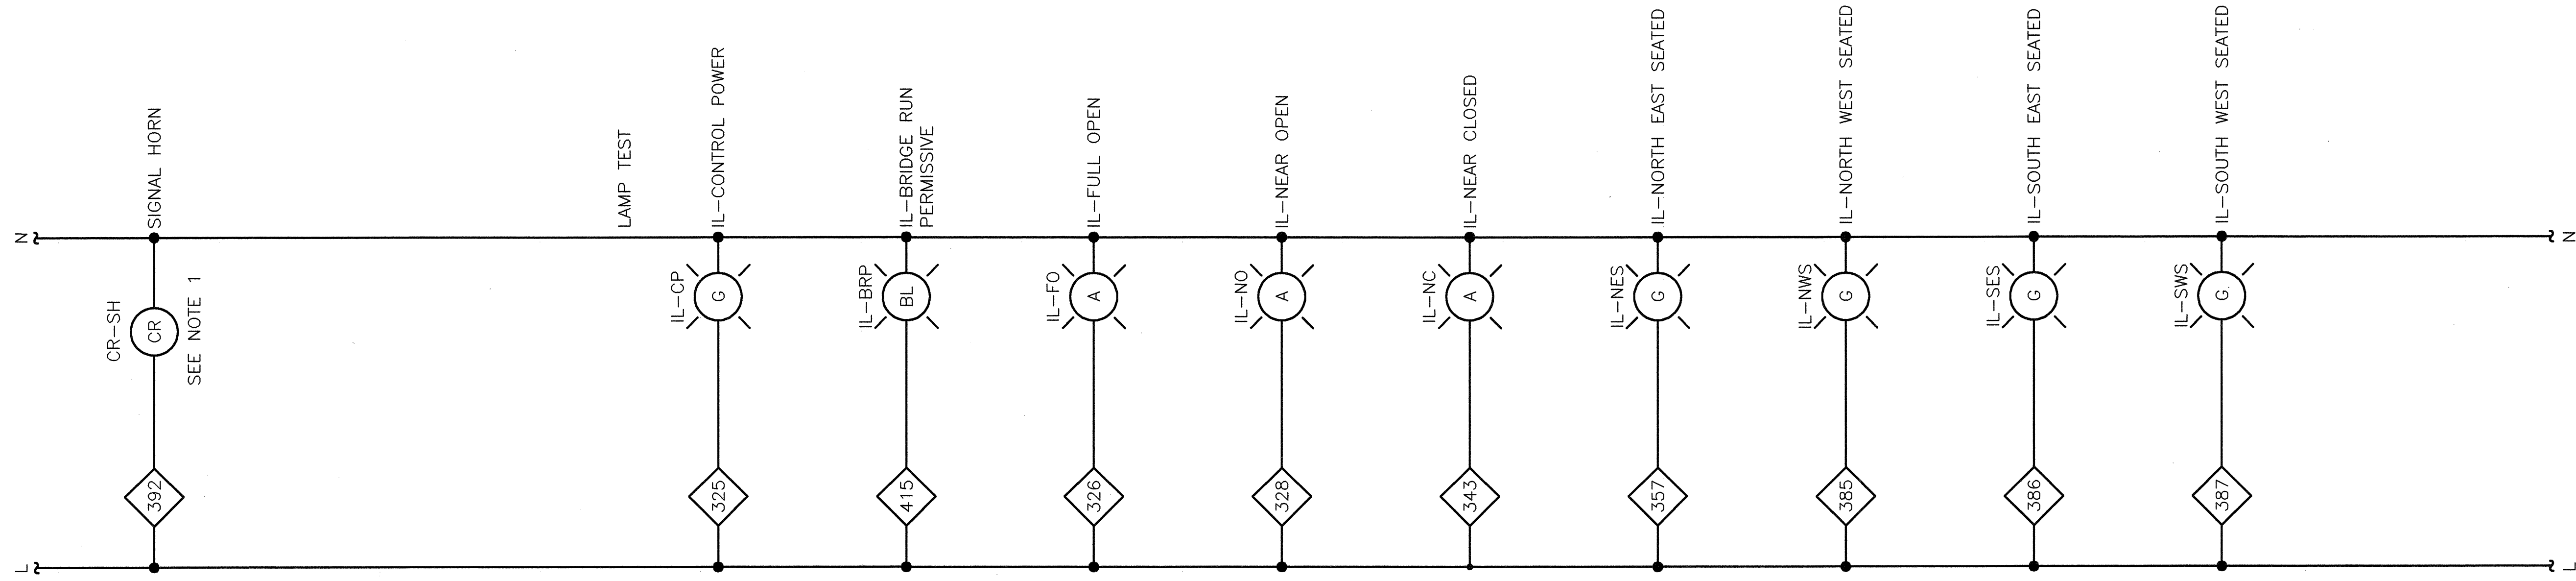


INTERNAL PLC LOGIC

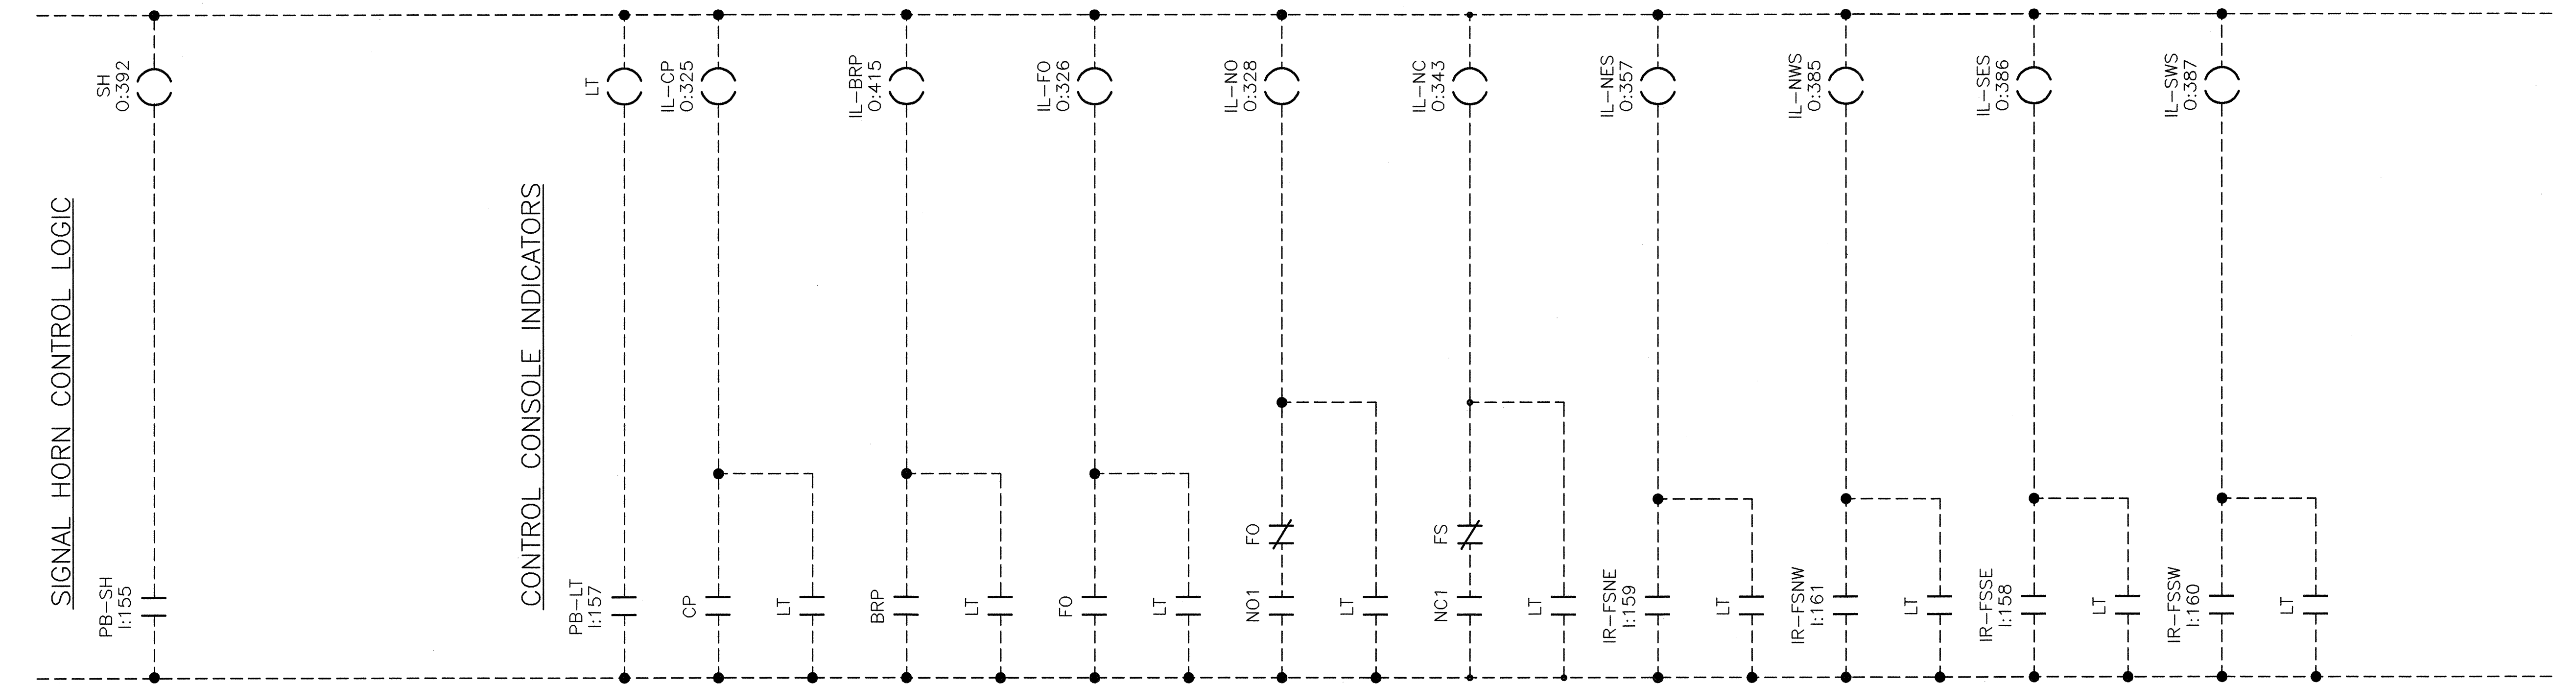

HARDWIRED INPUTS

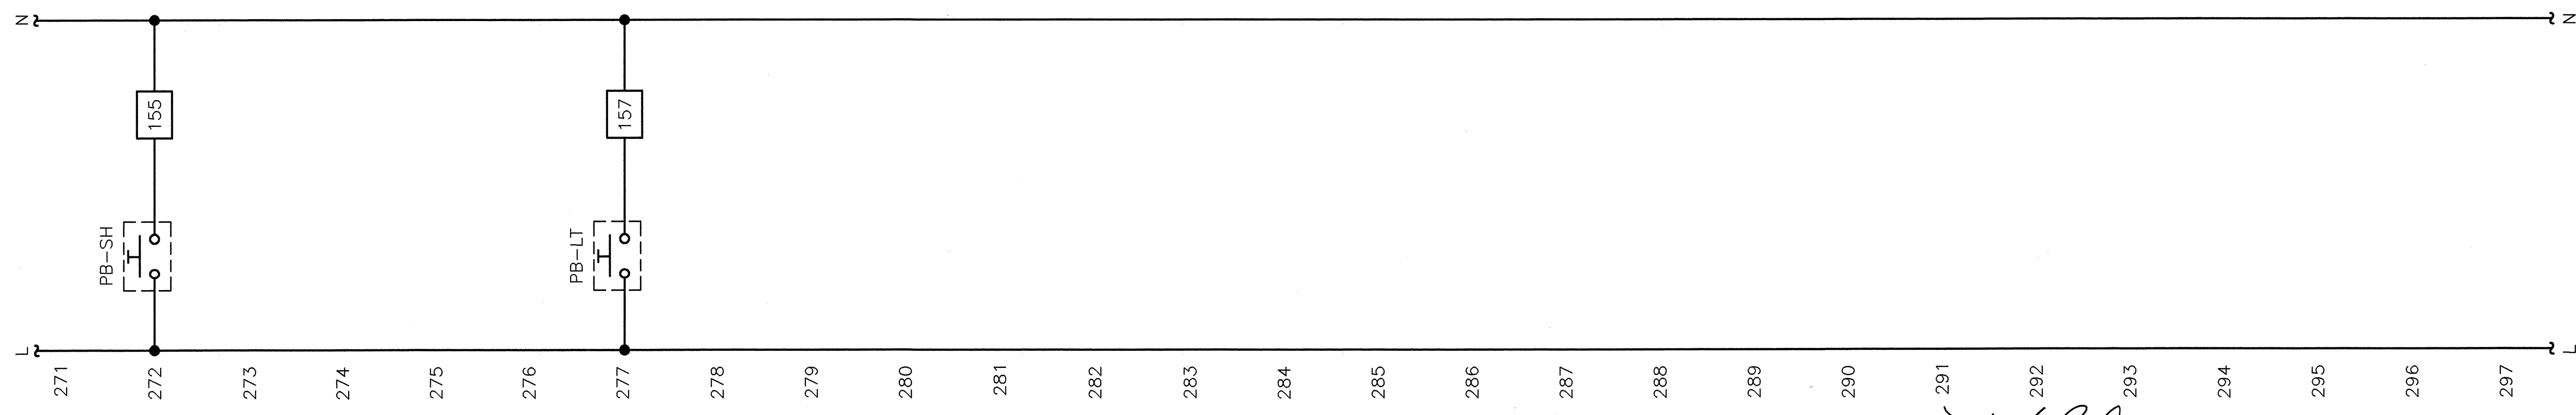

NOTES:
1. INTERFACE WITH EXISTING SIGNAL HORN CONTROL CIRCUIT.

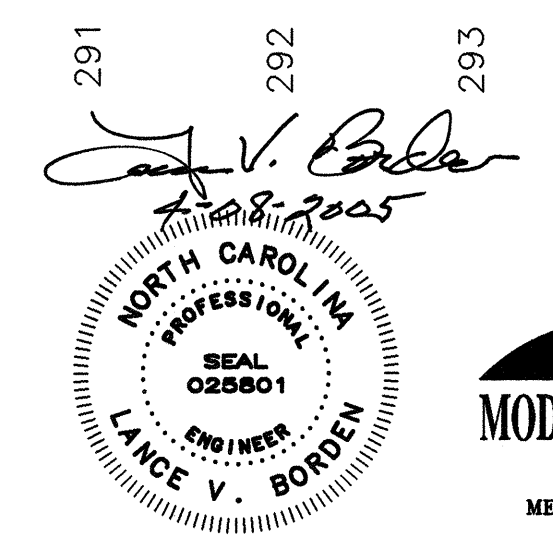

DEPARTMENT OF TRANSPORTATION RALEIGH			
CAPE FEAR RIVER CROSSING WILMINGTON, NORTH CAROLINA			
CONTROL CIRCUIT - 11			
DESIGNED	G.L. FASICK	Detailed	R.L. REED
CHECKED	N.E. ALGER	CHECKED	G.L. FASICK
DRAWN BY		R.L. REED	
SCALE		NONE	
DATE		APRIL, 2005	
DRAWING NO.		25 OF 53	