


CCS.DWG

HARDWIRED INPUTS

INTERNAL PLC LOGIC

HARDWIRED OUTPUTS

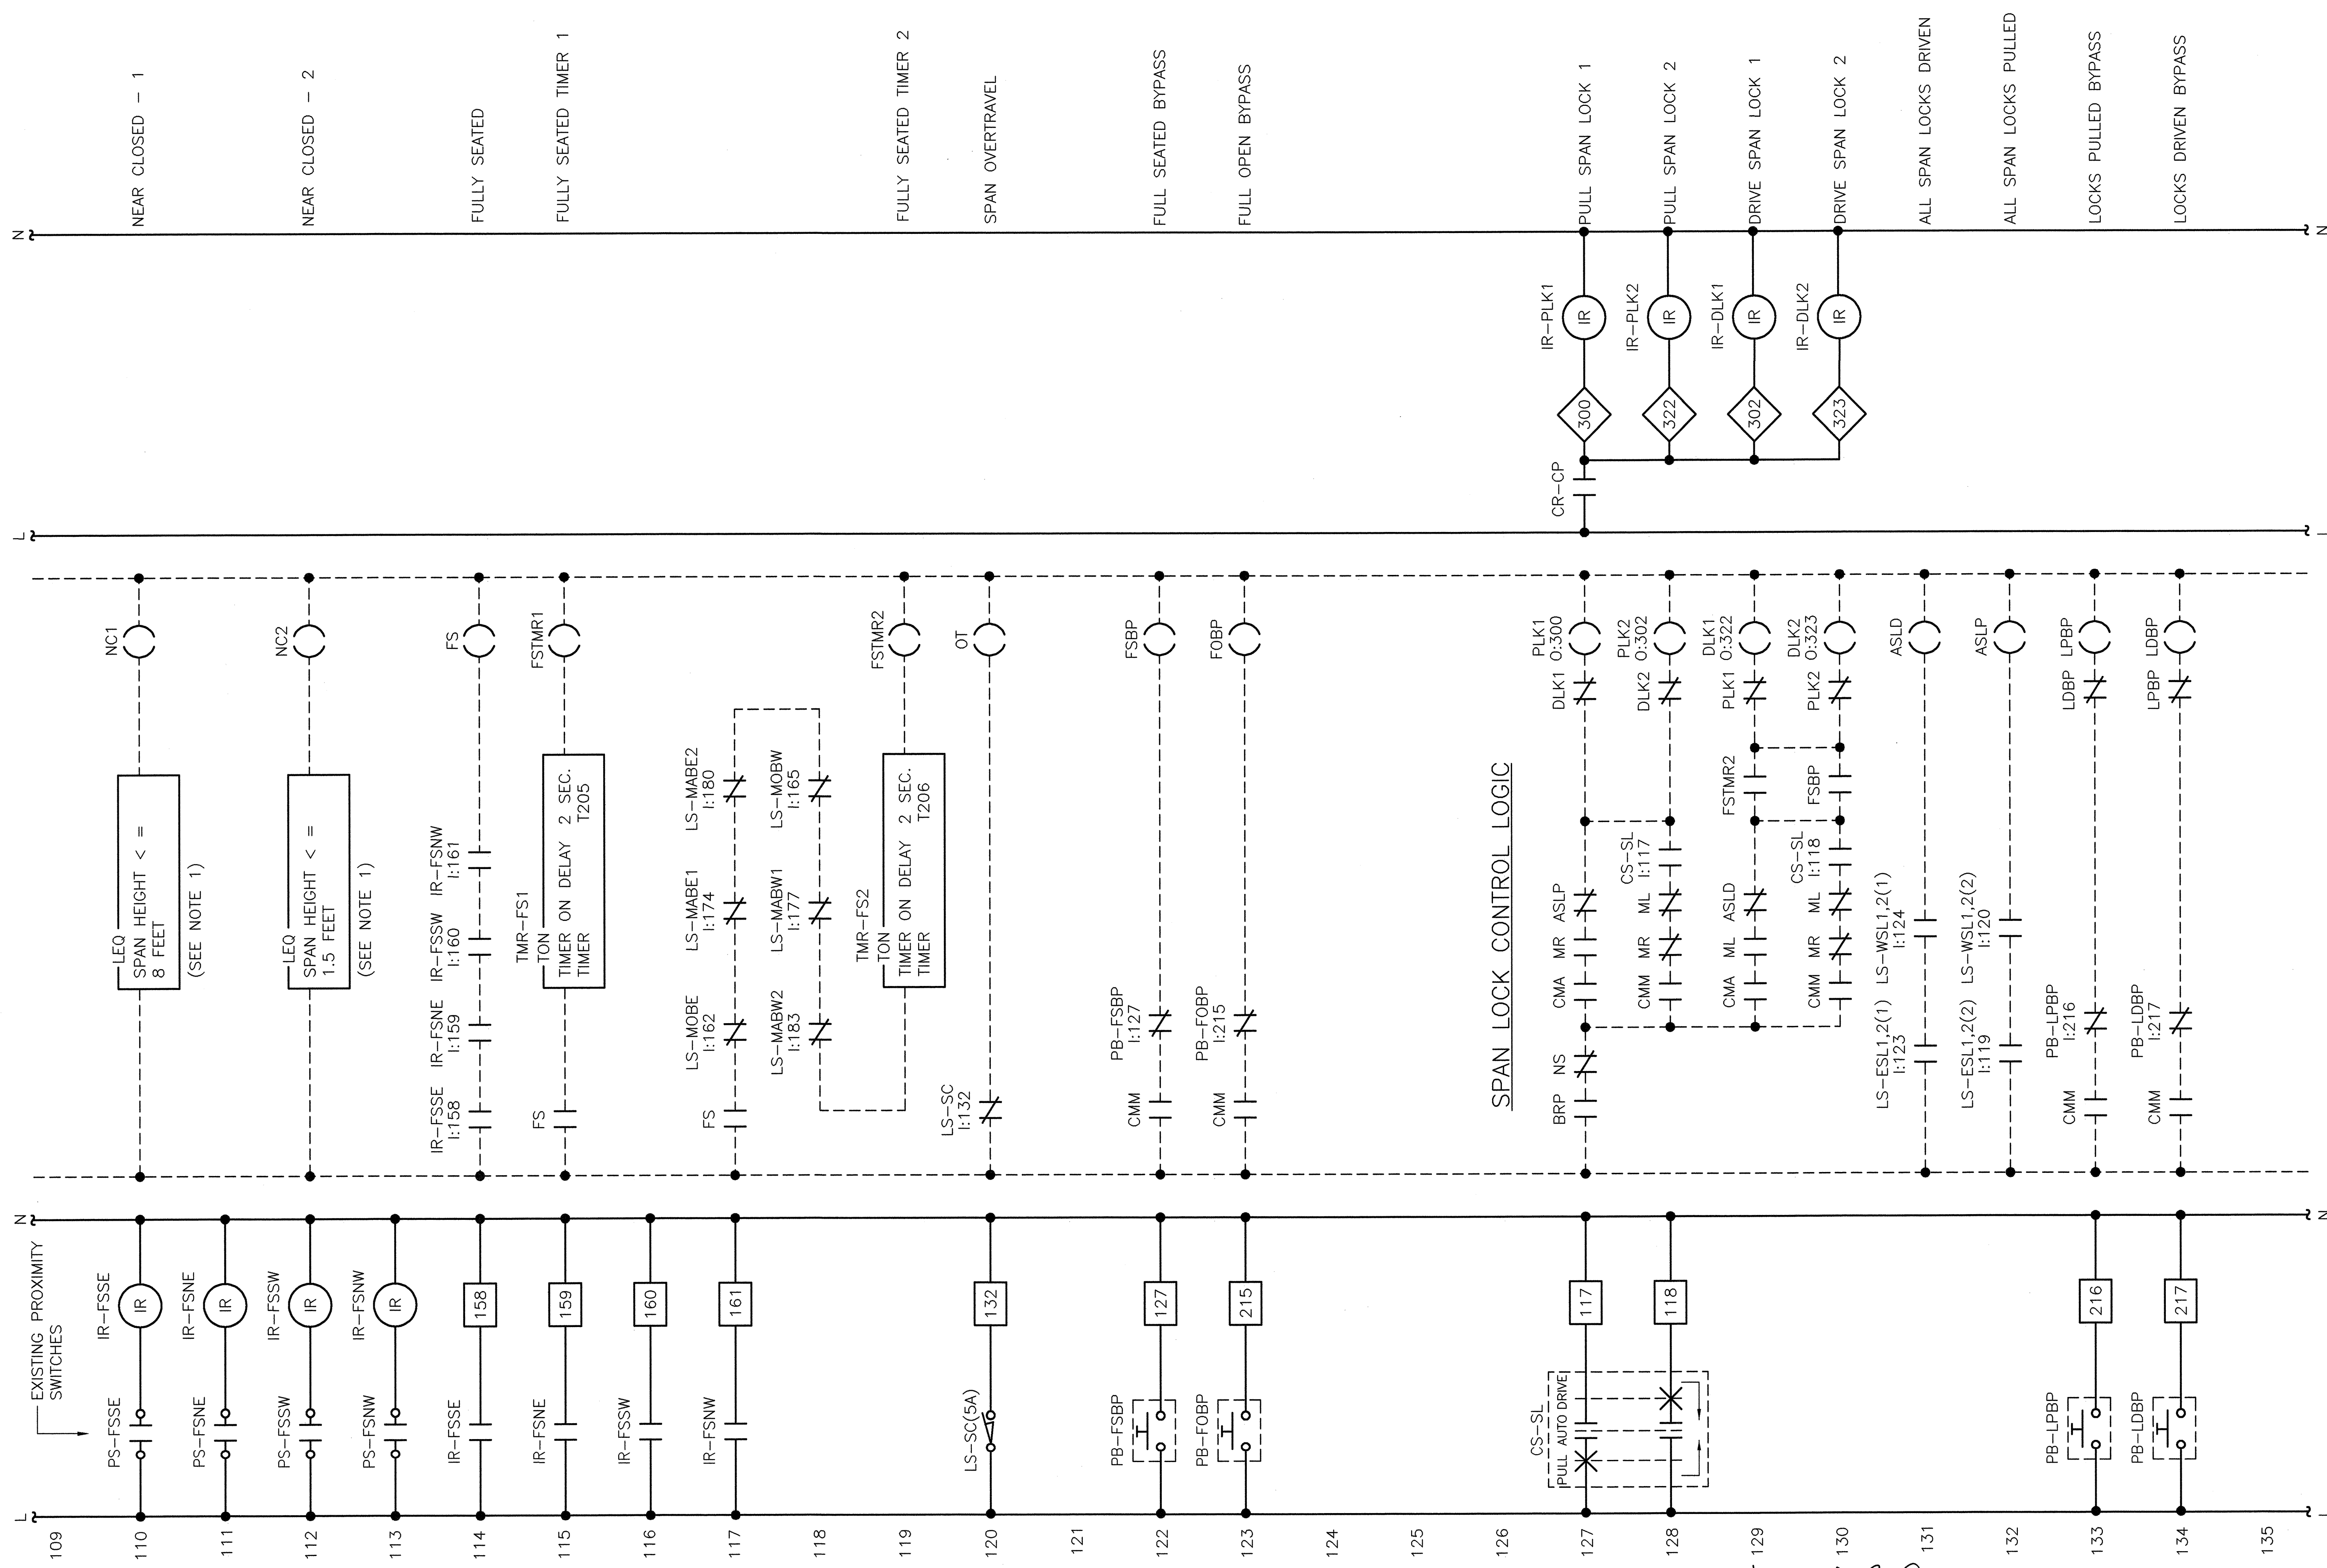

SPAN LOCK CONTROL LOGIC

NOTES:
 1. FINAL SETTINGS TO BE DETERMINED IN THE FIELD.

Lance V. Borden
 4-28-2005
 NORTH CAROLINA PROFESSIONAL ENGINEER
 SEAL 029001
 LANCE V. BORDEN

MODJESKI and MASTERS
 INCORPORATED
 4909 LOUISE DRIVE
 MECHANICSBURG, PA 17055

CENTURY SOUTHERN, INC.
 2811 REIDVILLE ROAD, STE 2
 SPARTANBURG, SC 29301

STATE OF NORTH CAROLINA
 DEPARTMENT OF TRANSPORTATION
 RALEIGH

CAPE FEAR RIVER CROSSING
 WILMINGTON, NORTH CAROLINA

CONTROL CIRCUIT - 5

DESIGNED	G.L. FASICK	DETAILED	R.L. REED	DATE	APRIL, 2005
CHECKED	N.E. ALGER	CHECKED	G.L. FASICK	DRAWING NO.	19 OF 53
DRAWN BY					R.L. REED
SCALE					NONE