



CCCL:JMS

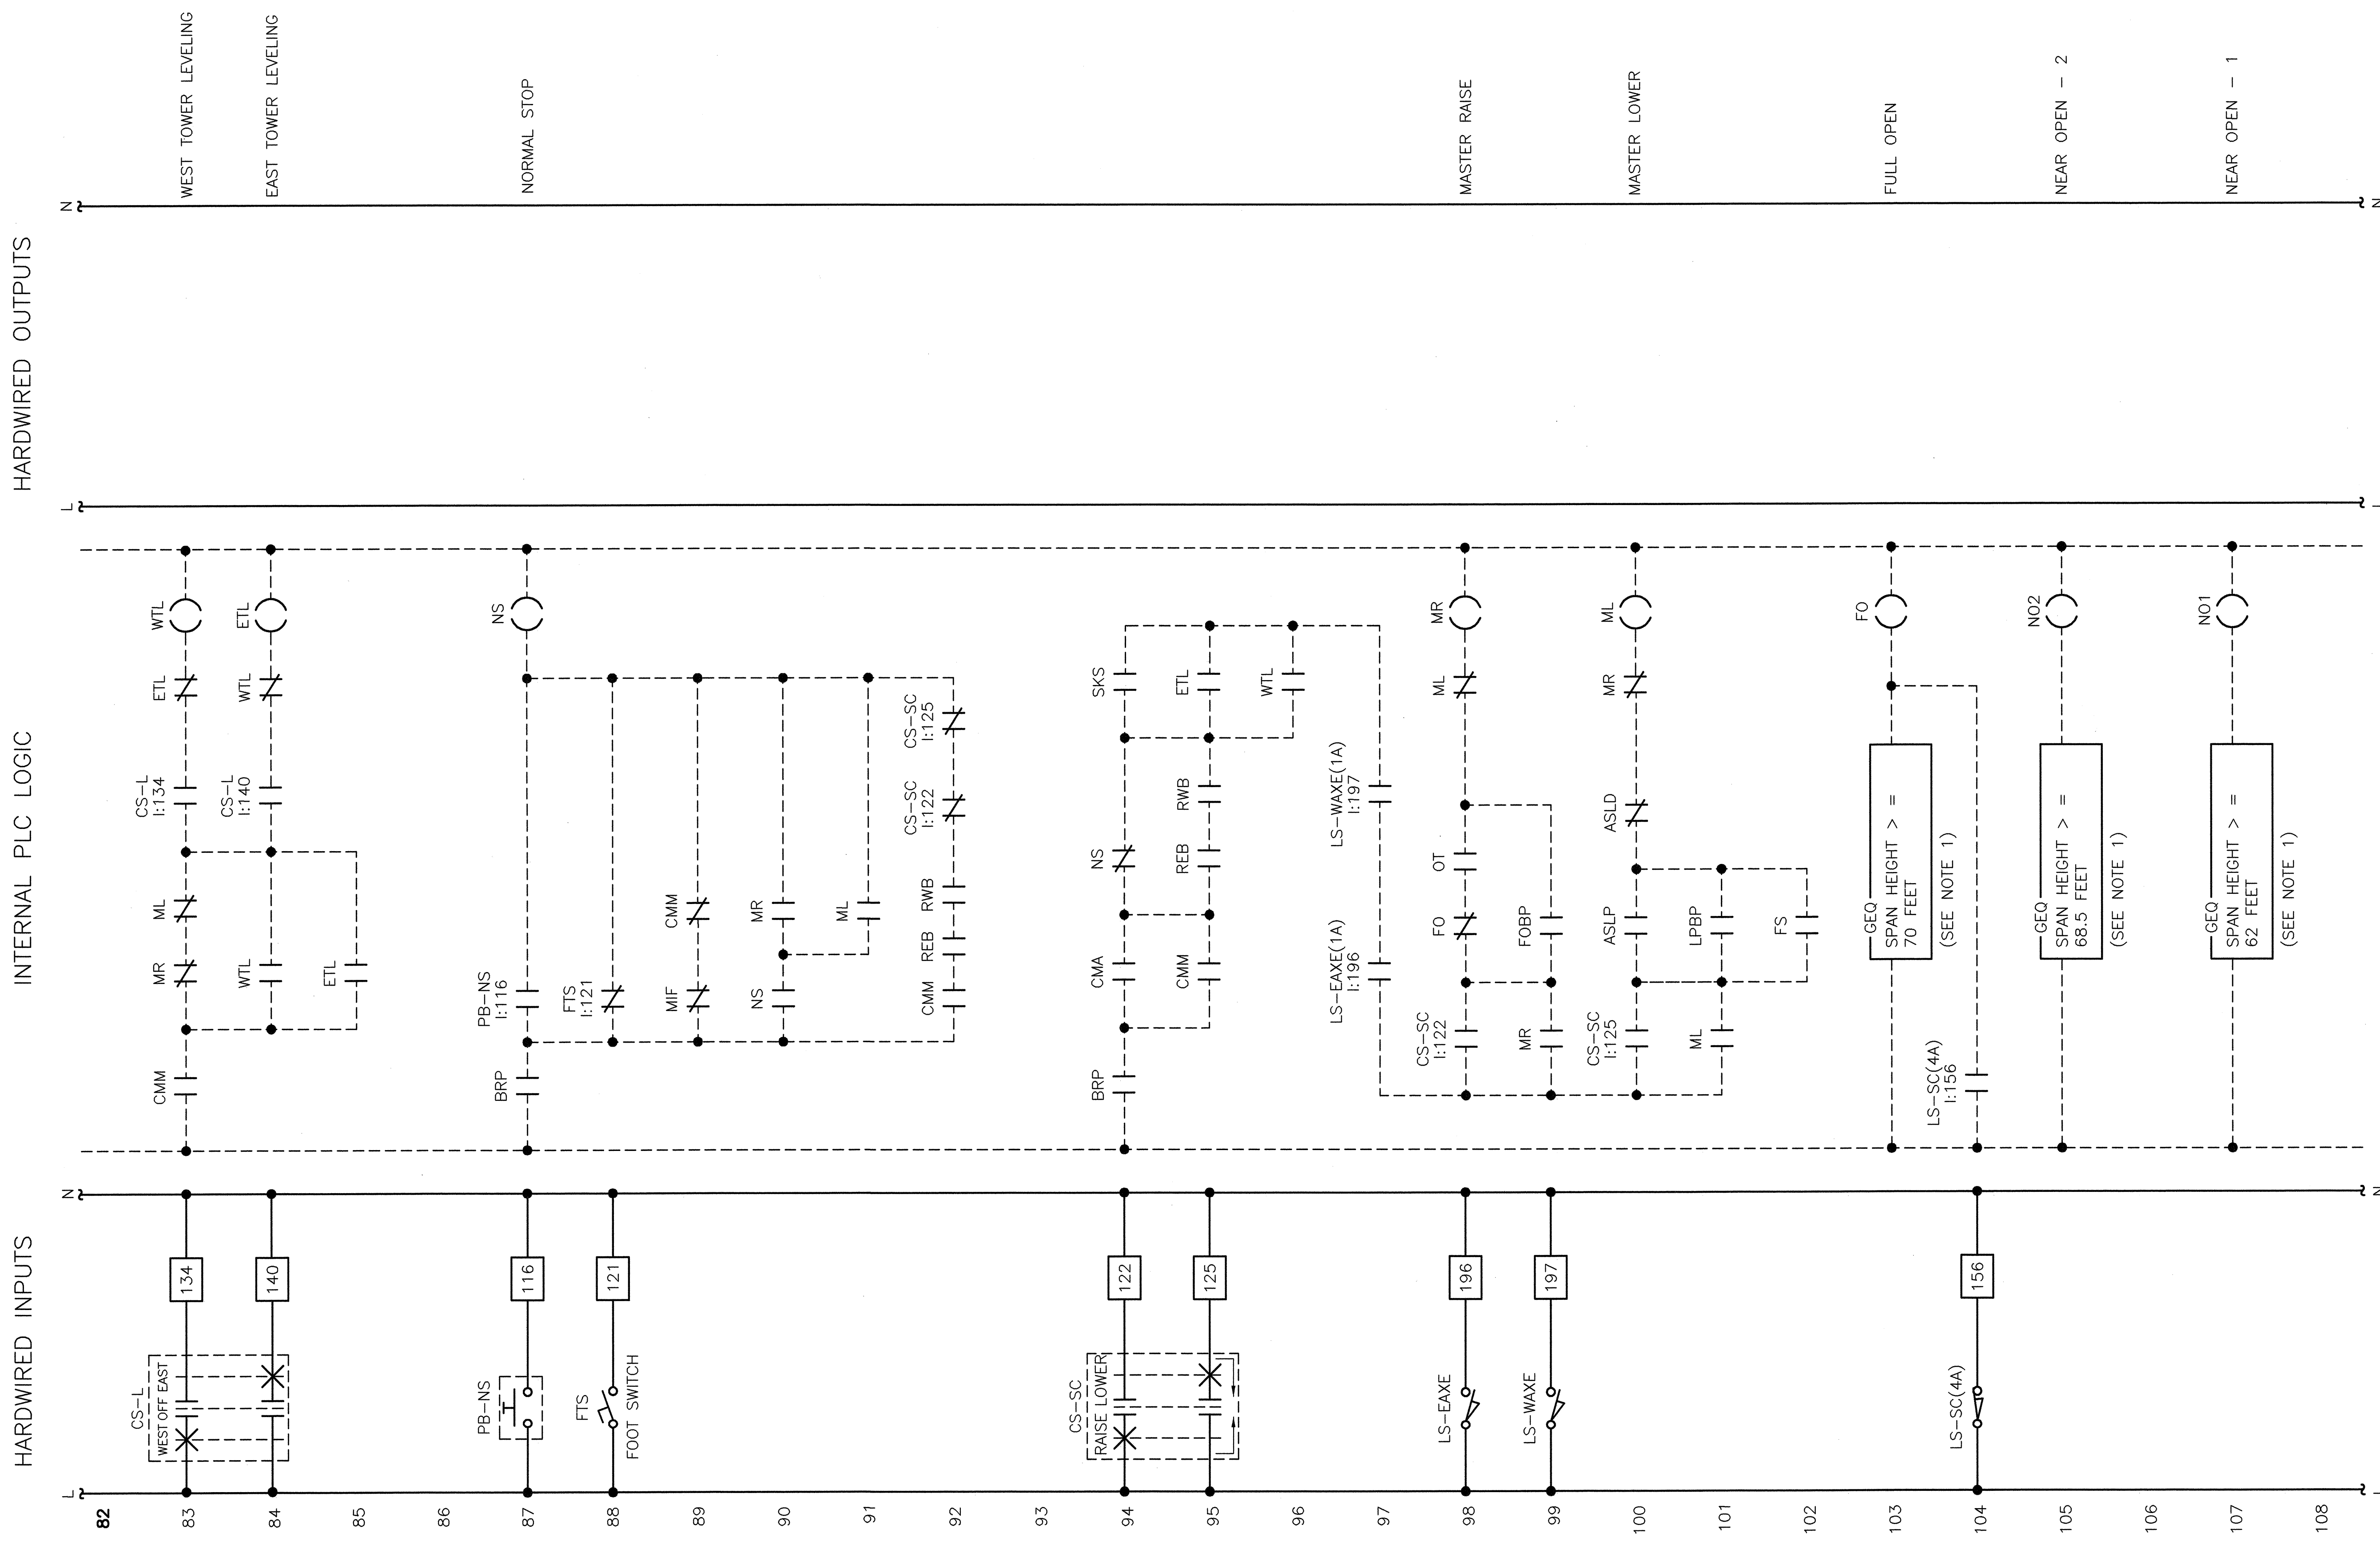

NOTES:
 1. FINAL SETTINGS TO BE DETERMINED IN THE FIELD.

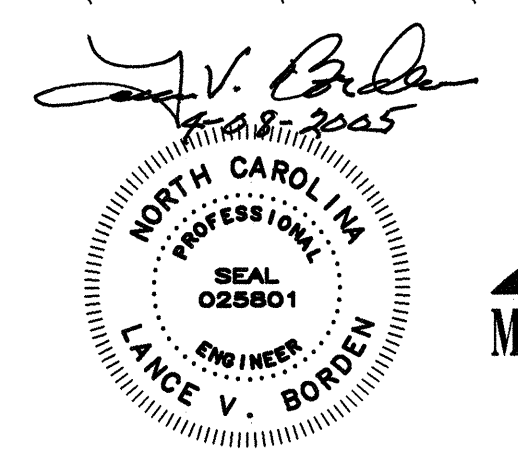

STATE OF NORTH CAROLINA DEPARTMENT OF TRANSPORTATION RALEIGH			
CAPE FEAR RIVER CROSSING WILMINGTON, NORTH CAROLINA			
CONTROL CIRCUIT - 4			
DESIGNED	G.L. FASICK	DATE	APRIL, 2005
CHECKED	N.E. ALGER	CHECKED	G.L. FASICK
DRAWN BY	R.L. REED	SCALE	NONE
		DRAWING NO.	18 OF 53