


BRIDGE INDICATOR PANEL

SCALE: 6" = 1'-0"


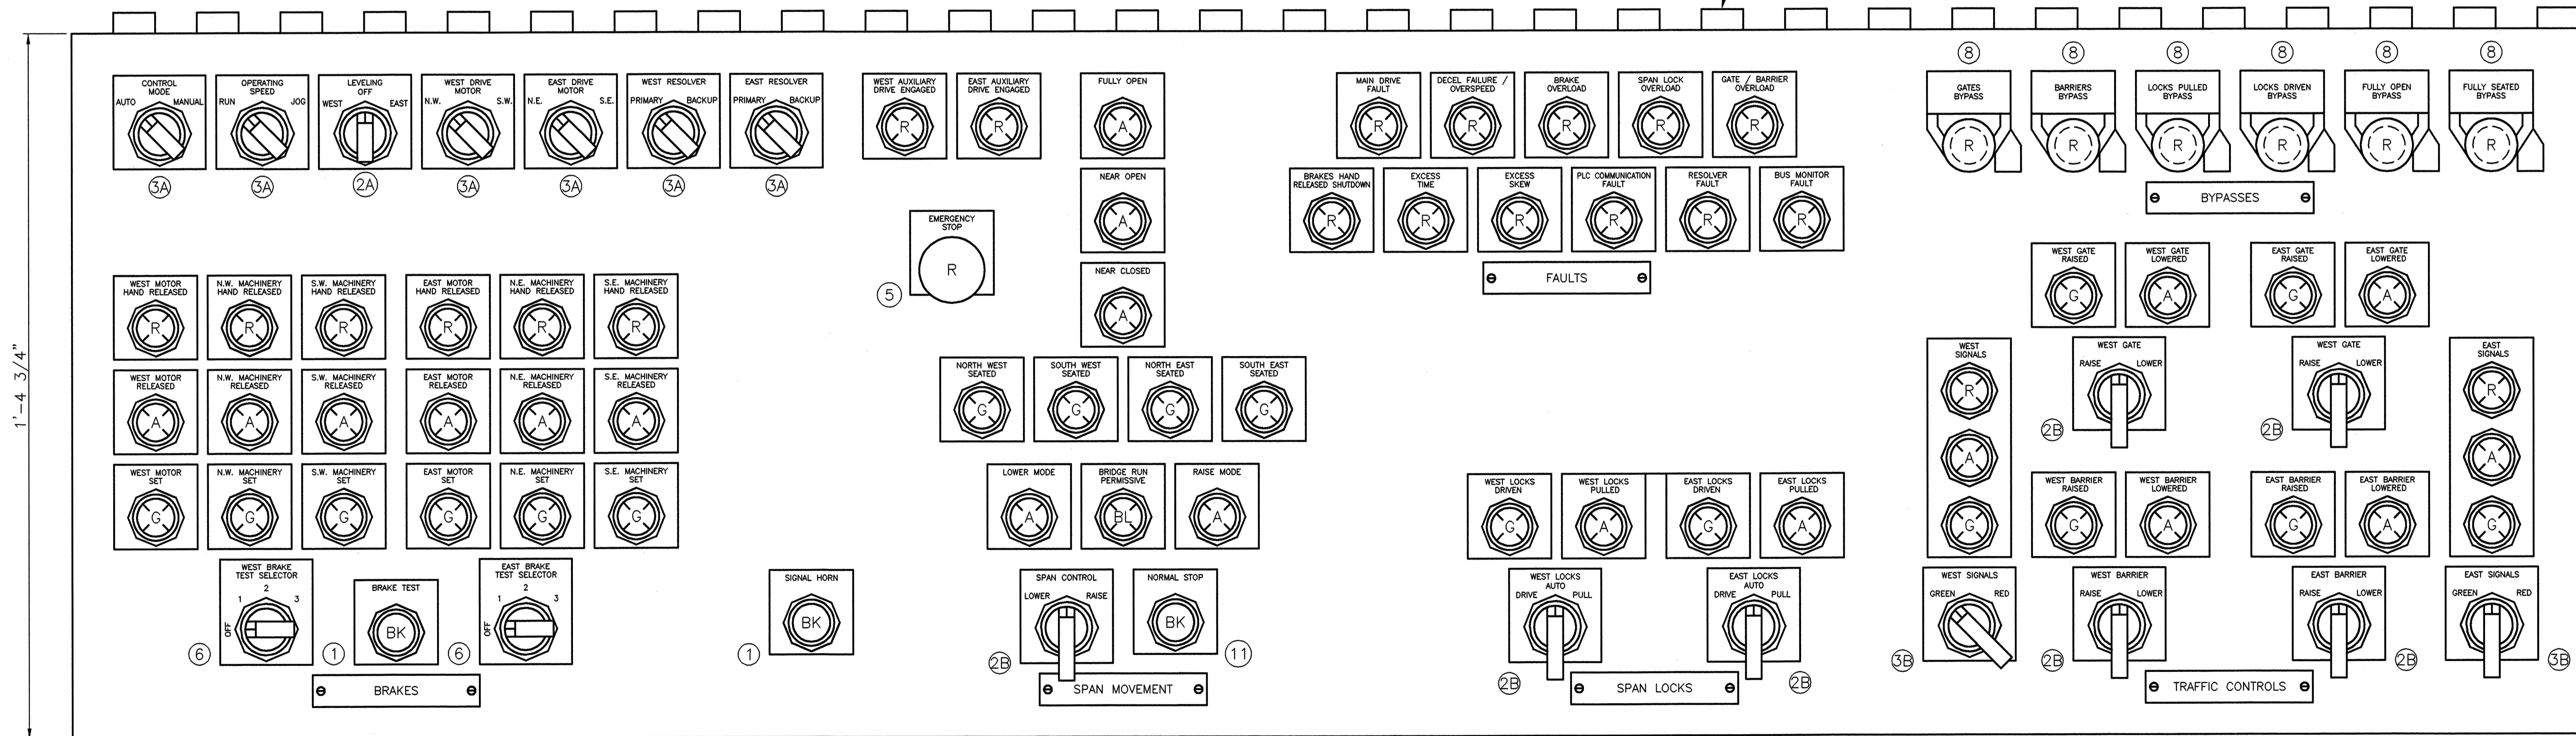


BRIDGE CONTROL PANEL

SCALE: 6" = 1'-0"

NOTES:

1. FOR DEVICE FUNCTION CODE, SEE DRAWING NO. 11.
2. ALL INDICATOR LIGHTS ARE (4A) TYPE.

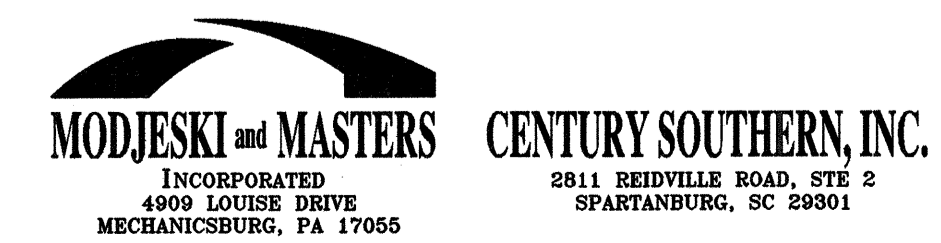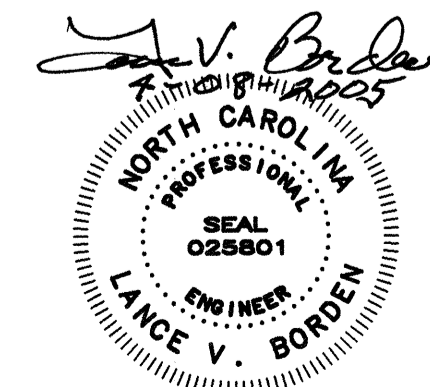

STATE OF NORTH CAROLINA			
DEPARTMENT OF TRANSPORTATION			
RALEIGH			
CAPE FEAR RIVER CROSSING			
WILMINGTON, NORTH CAROLINA			
CONTROL CONSOLE - 1			
DESIGNED	G.L. FASICK	DATE	APRIL, 2005
CHECKED	N.E. ALGER	DRAWING NO.	10 OF 53
DRAWN BY	R.L. REED	SCALE	AS NOTED
DETAILED	R.L. REED	CHECKED	G.L. FASICK