



**STATE OF NORTH CAROLINA
DEPARTMENT OF TRANSPORTATION**

**SIGNING PLANS
ASHE COUNTY**

LOCATION: BRIDGE NO. 57 OVER BUFFALO CREEK ON NC 88

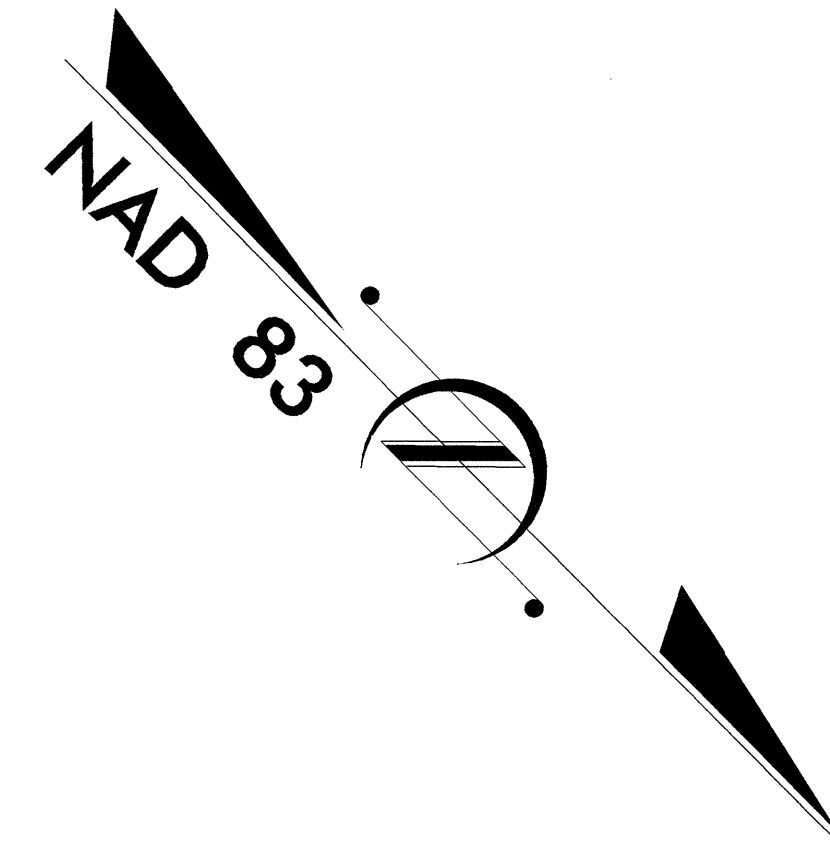

CONTRACT NO.: C201163 T.I.P.: B-3300

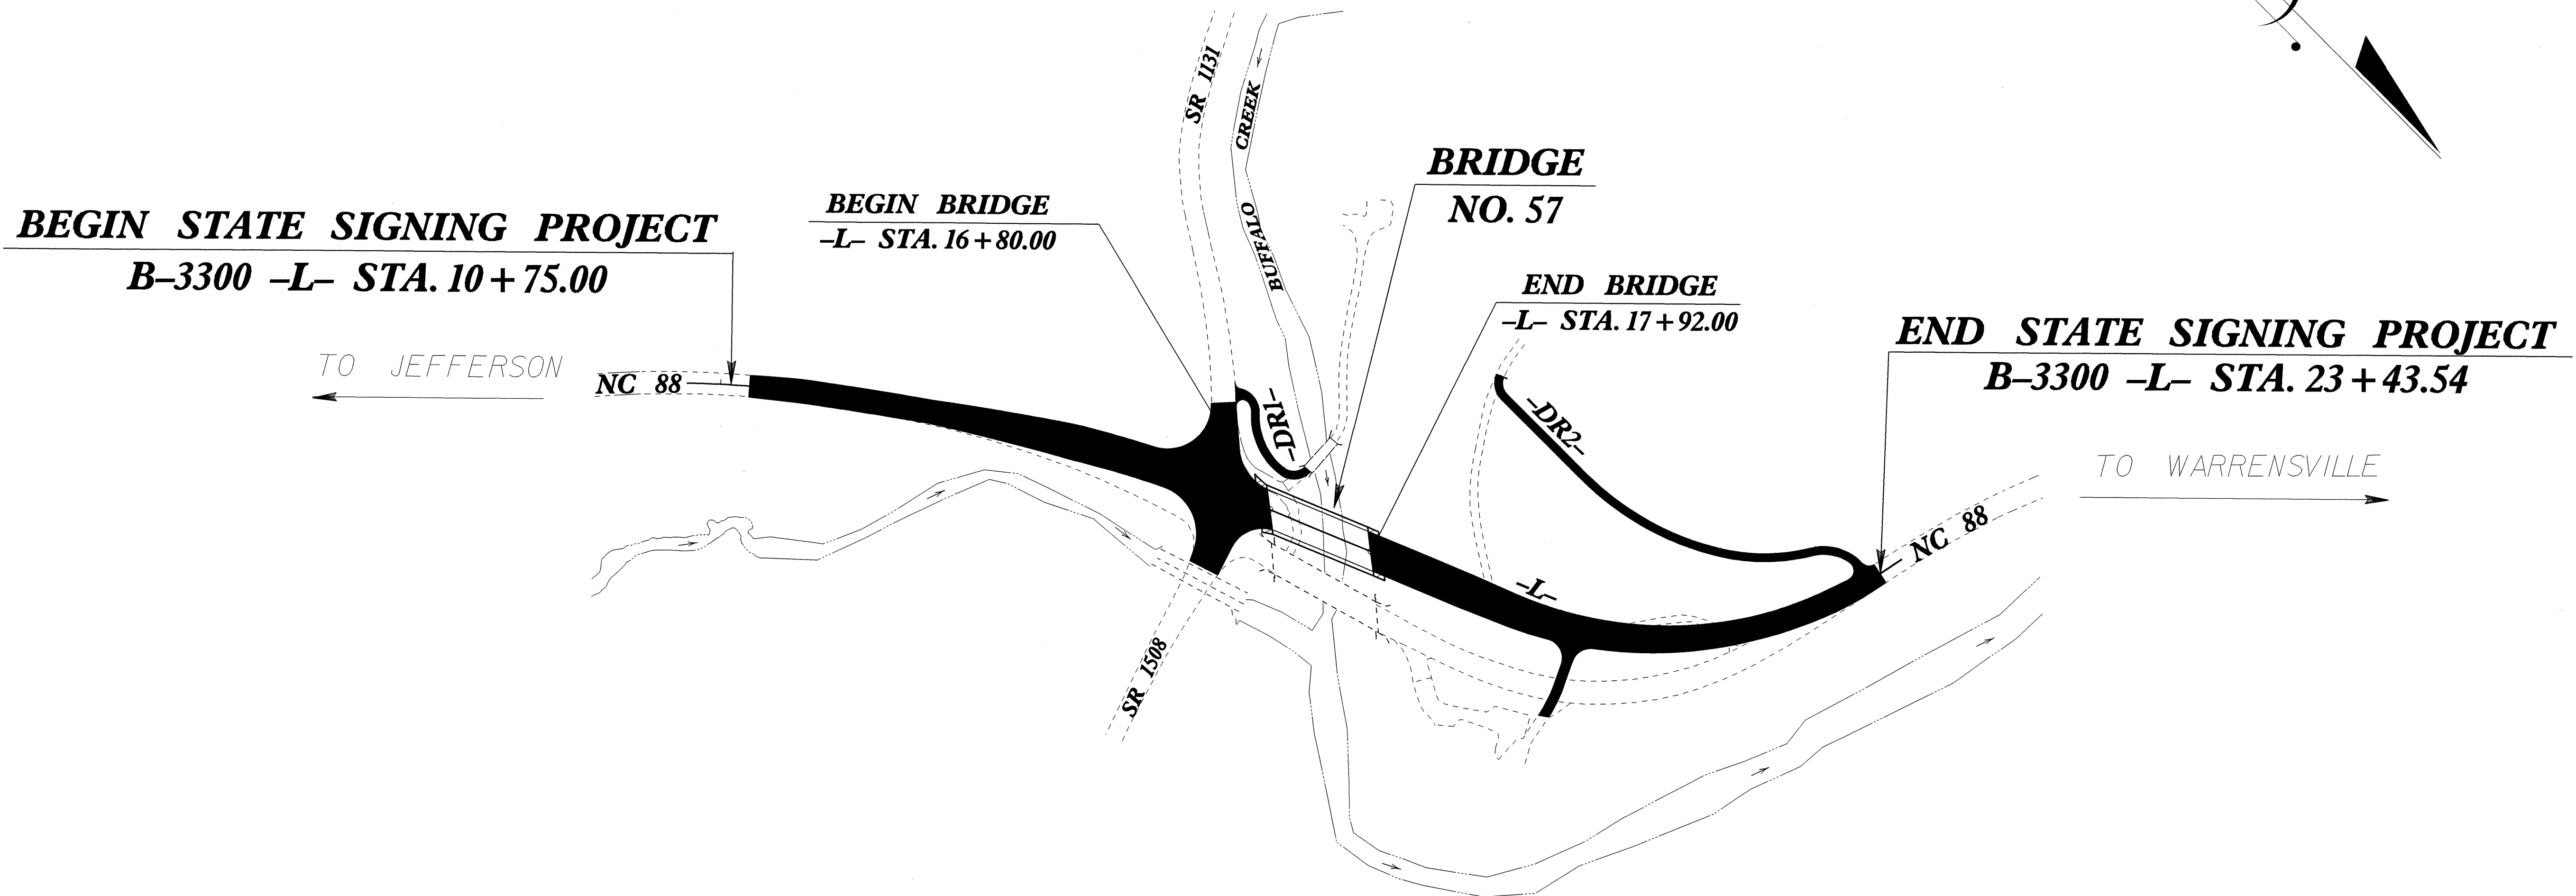

SUMMARY OF QUANTITIES

ITEM NO.		ITEM DESCRIPTION	QUANTITY	UNIT
DESC. NO.	SECT. NO.			
4025000000	901	CONTRACTOR FURNISHED, TYPE D SIGN	24	S.F.
4025000000	901	CONTRACTOR FURNISHED, TYPE E SIGN	79	S.F.
4072000000	903	SUPPORTS, 3-LB STEEL U-CHANNEL	215	L.F.
4096000000	904	SIGN ERECTION, TYPE D	2	EA.
4102000000	904	SIGN ERECTION, TYPE E	11	EA.
4155000000	907	DISPOSAL OF SIGN SYSTEM, U-CHANNEL	18	EA.

ROADWAY STANDARD DRAWINGS
APPLICABLE TO THESE SIGNING PLANS
904.10
904.50

INDEX

SHEET NO.	DESCRIPTION
1	TITLE SHEET
2	SIGN DESIGNS
3	E SHEET
4	EXISTING/PROPOSED ROADWAY

PLAN PREPARED BY: N.C.D.O.T. SIGNING SECTION	SEAL
_____ RON KING, P.E. SIGNING ENGINEER _____ A. I. ALQUDWAH, P.E. SIGNING PROJECT ENGINEER _____ D. M. EATON SIGNING PROJECT DESIGN ENGINEER _____ R. R. HENNEIN SIGNING DESIGNER	