



GRADE DATA -L-

-0.7000% -0.3000%
 PI = 15+75.00 -L-
 EL. = 2793.65
 VC = 150.00

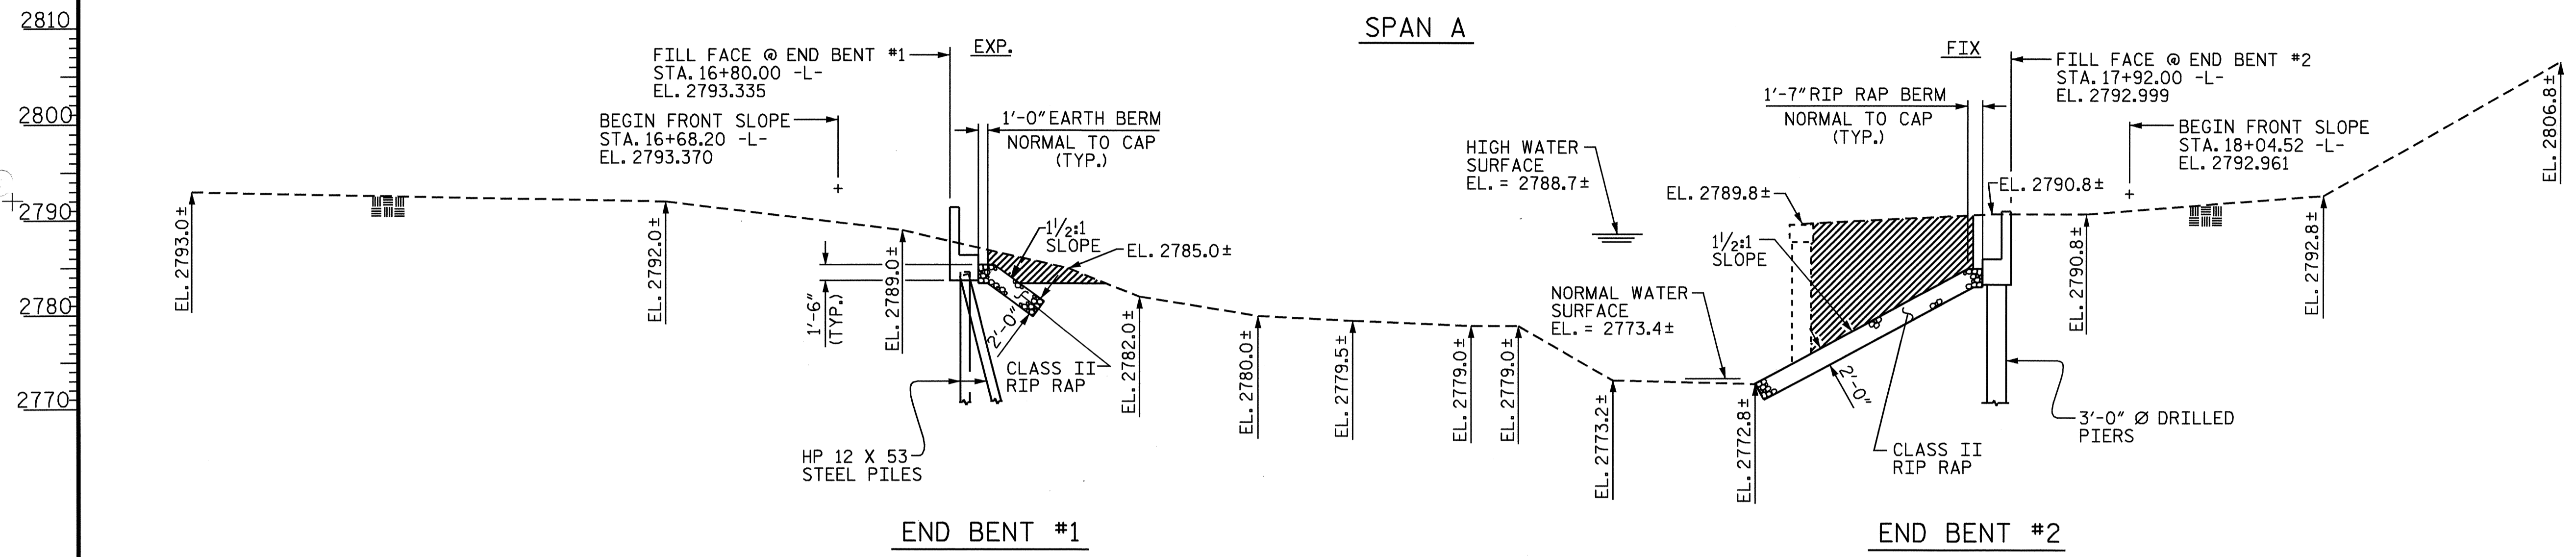



SECTION ALONG Q SURVEY -L-

SECTION THRU END BENTS TAKEN AT RIGHT ANGLES
 UNCLASSIFIED STRUCTURE EXCAVATION

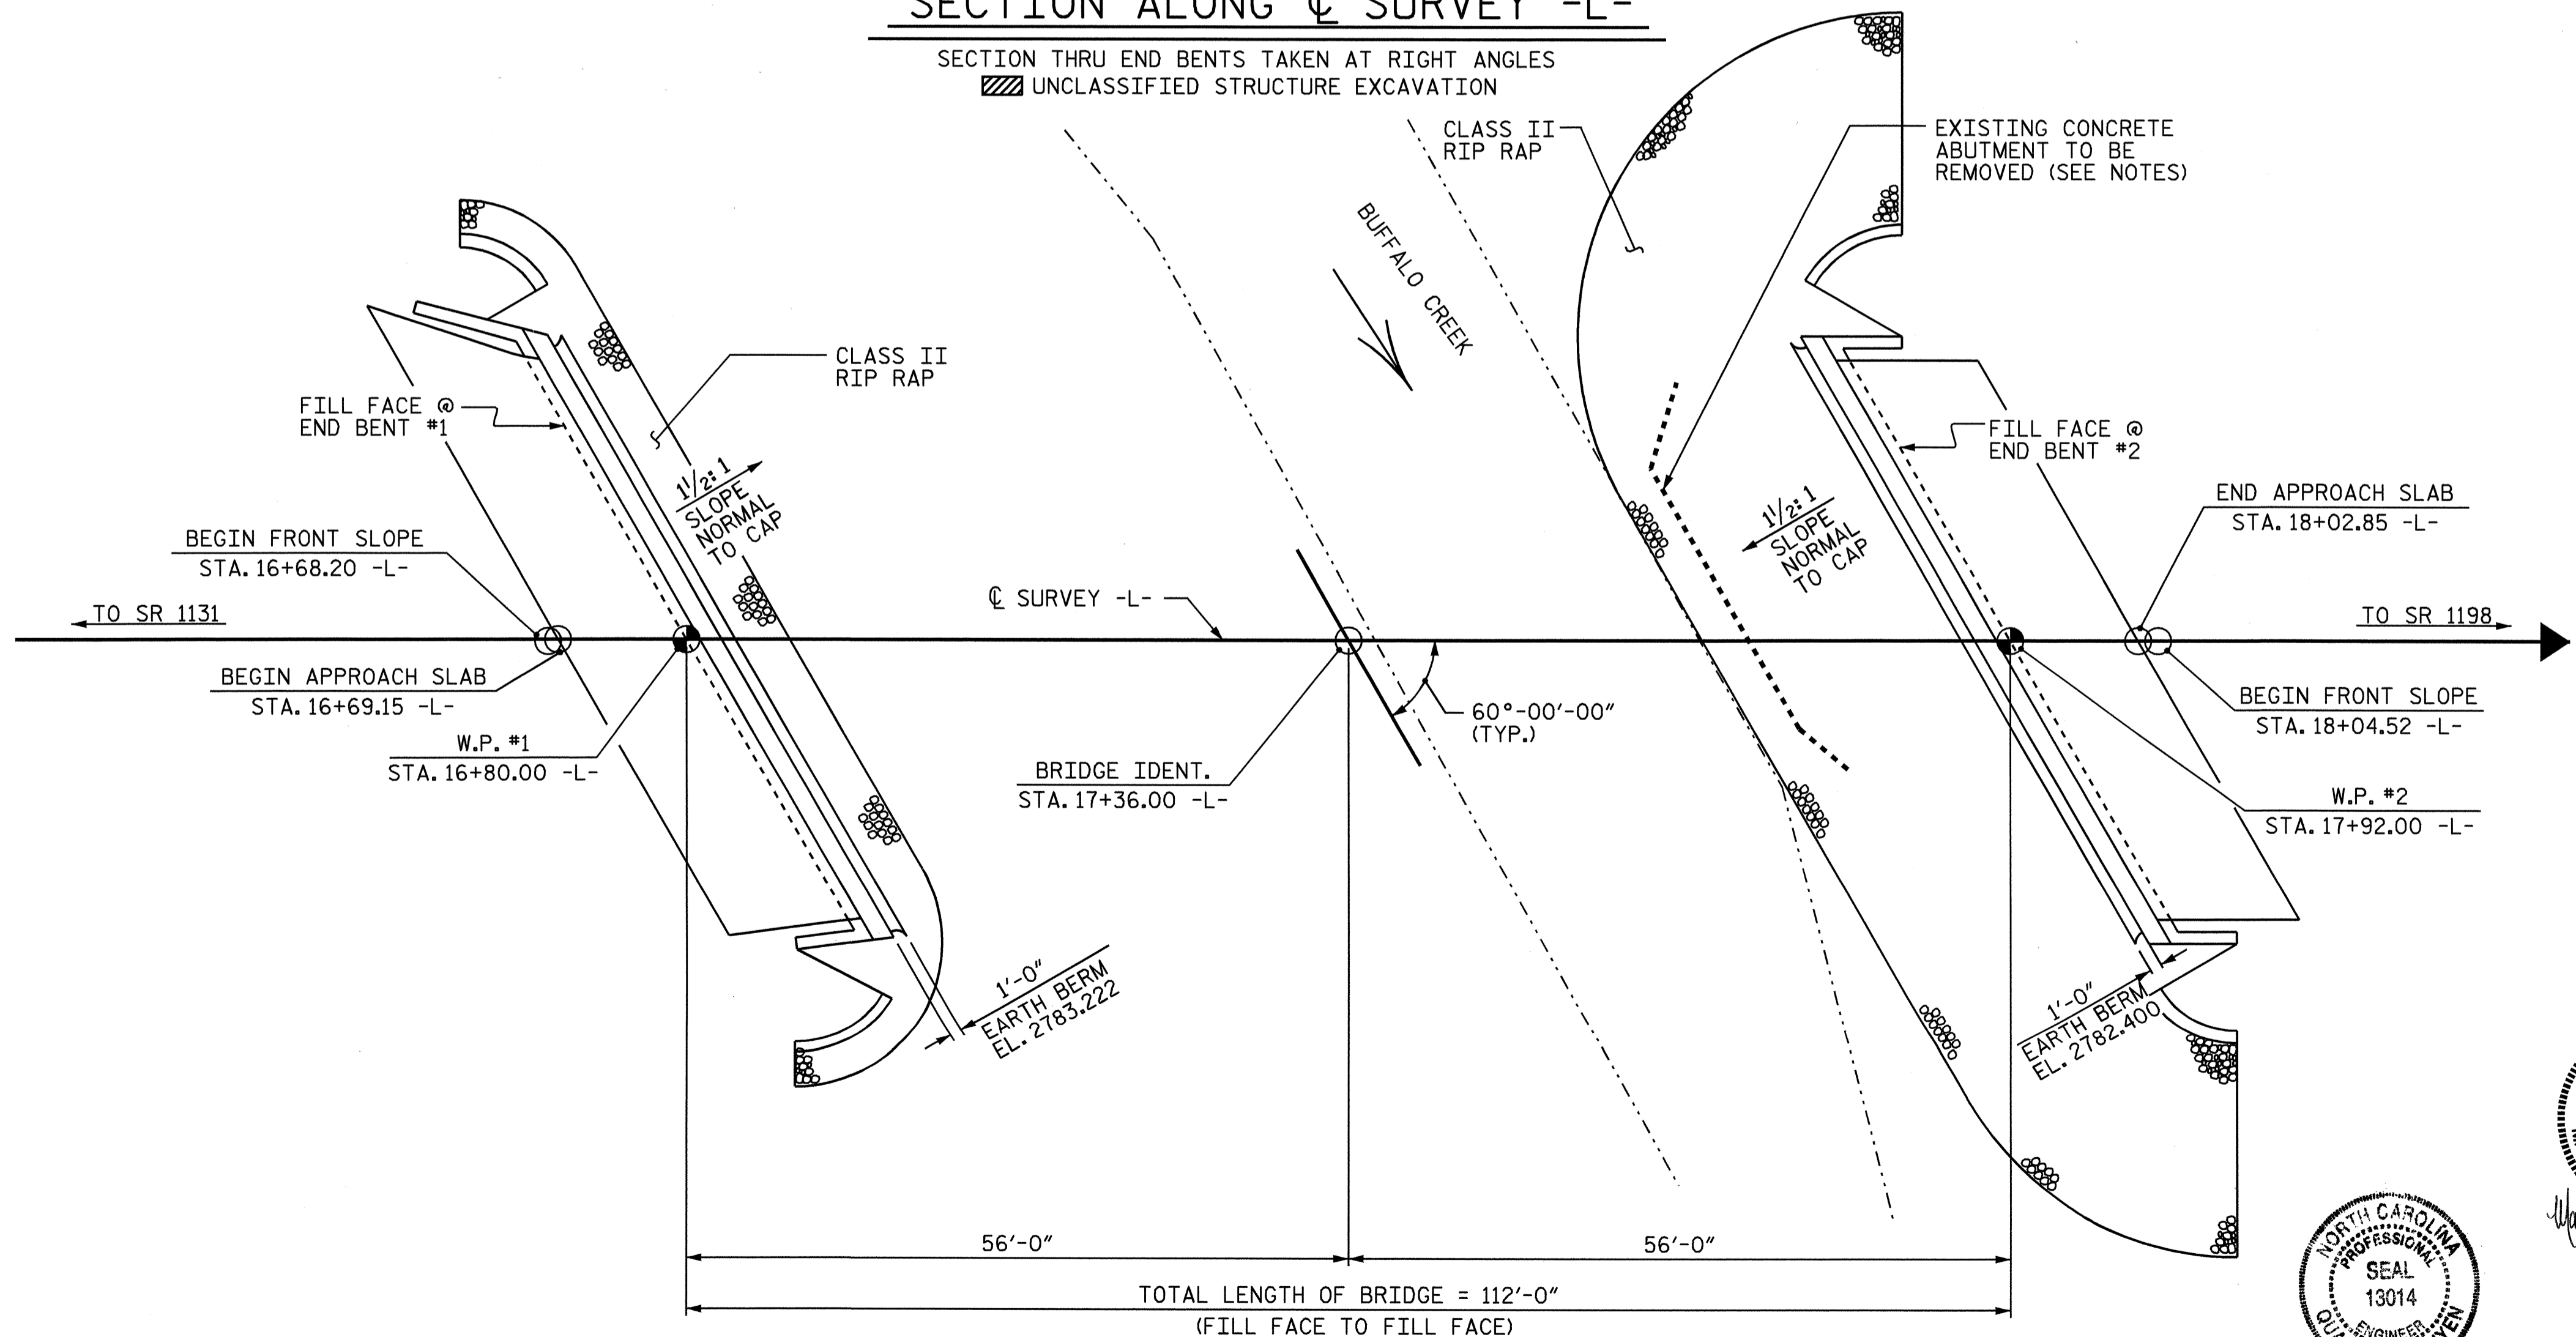

PLAN

PILES & DRILLED PIERS NOT SHOWN IN PLAN VIEW

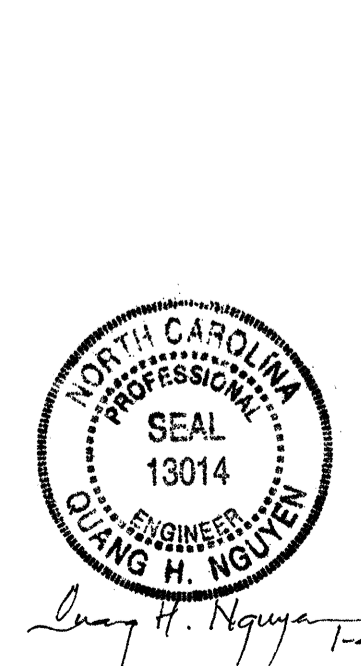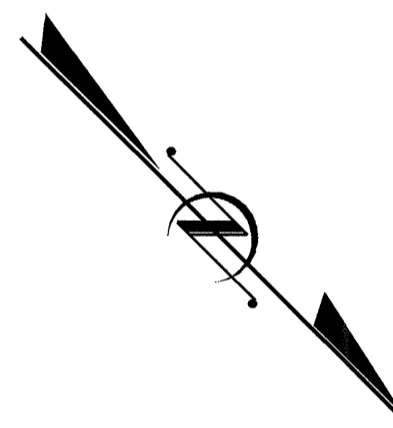

PROJECT NO. B-3300
ASHE COUNTY
 STATION: 17+36.00 -L-

SHEET 1 OF 3 REPLACES BRIDGE NO. 57

STATE OF NORTH CAROLINA
 DEPARTMENT OF TRANSPORTATION
 RALEIGH

GENERAL DRAWING
 BRIDGE OVER
 BUFFALO CREEK
 ON NC 88 BETWEEN
 SR 1131 AND SR 1198

REVISIONS						SHEET NO.
NO.	BY:	DATE:	NO.	BY:	DATE:	S-1
1			3			TOTAL SHEETS
2			4			23

DRAWN BY: CR LEWIS DATE: 11/03
 CHECKED BY: MG CHEEK DATE: 01-04