


8/23/99

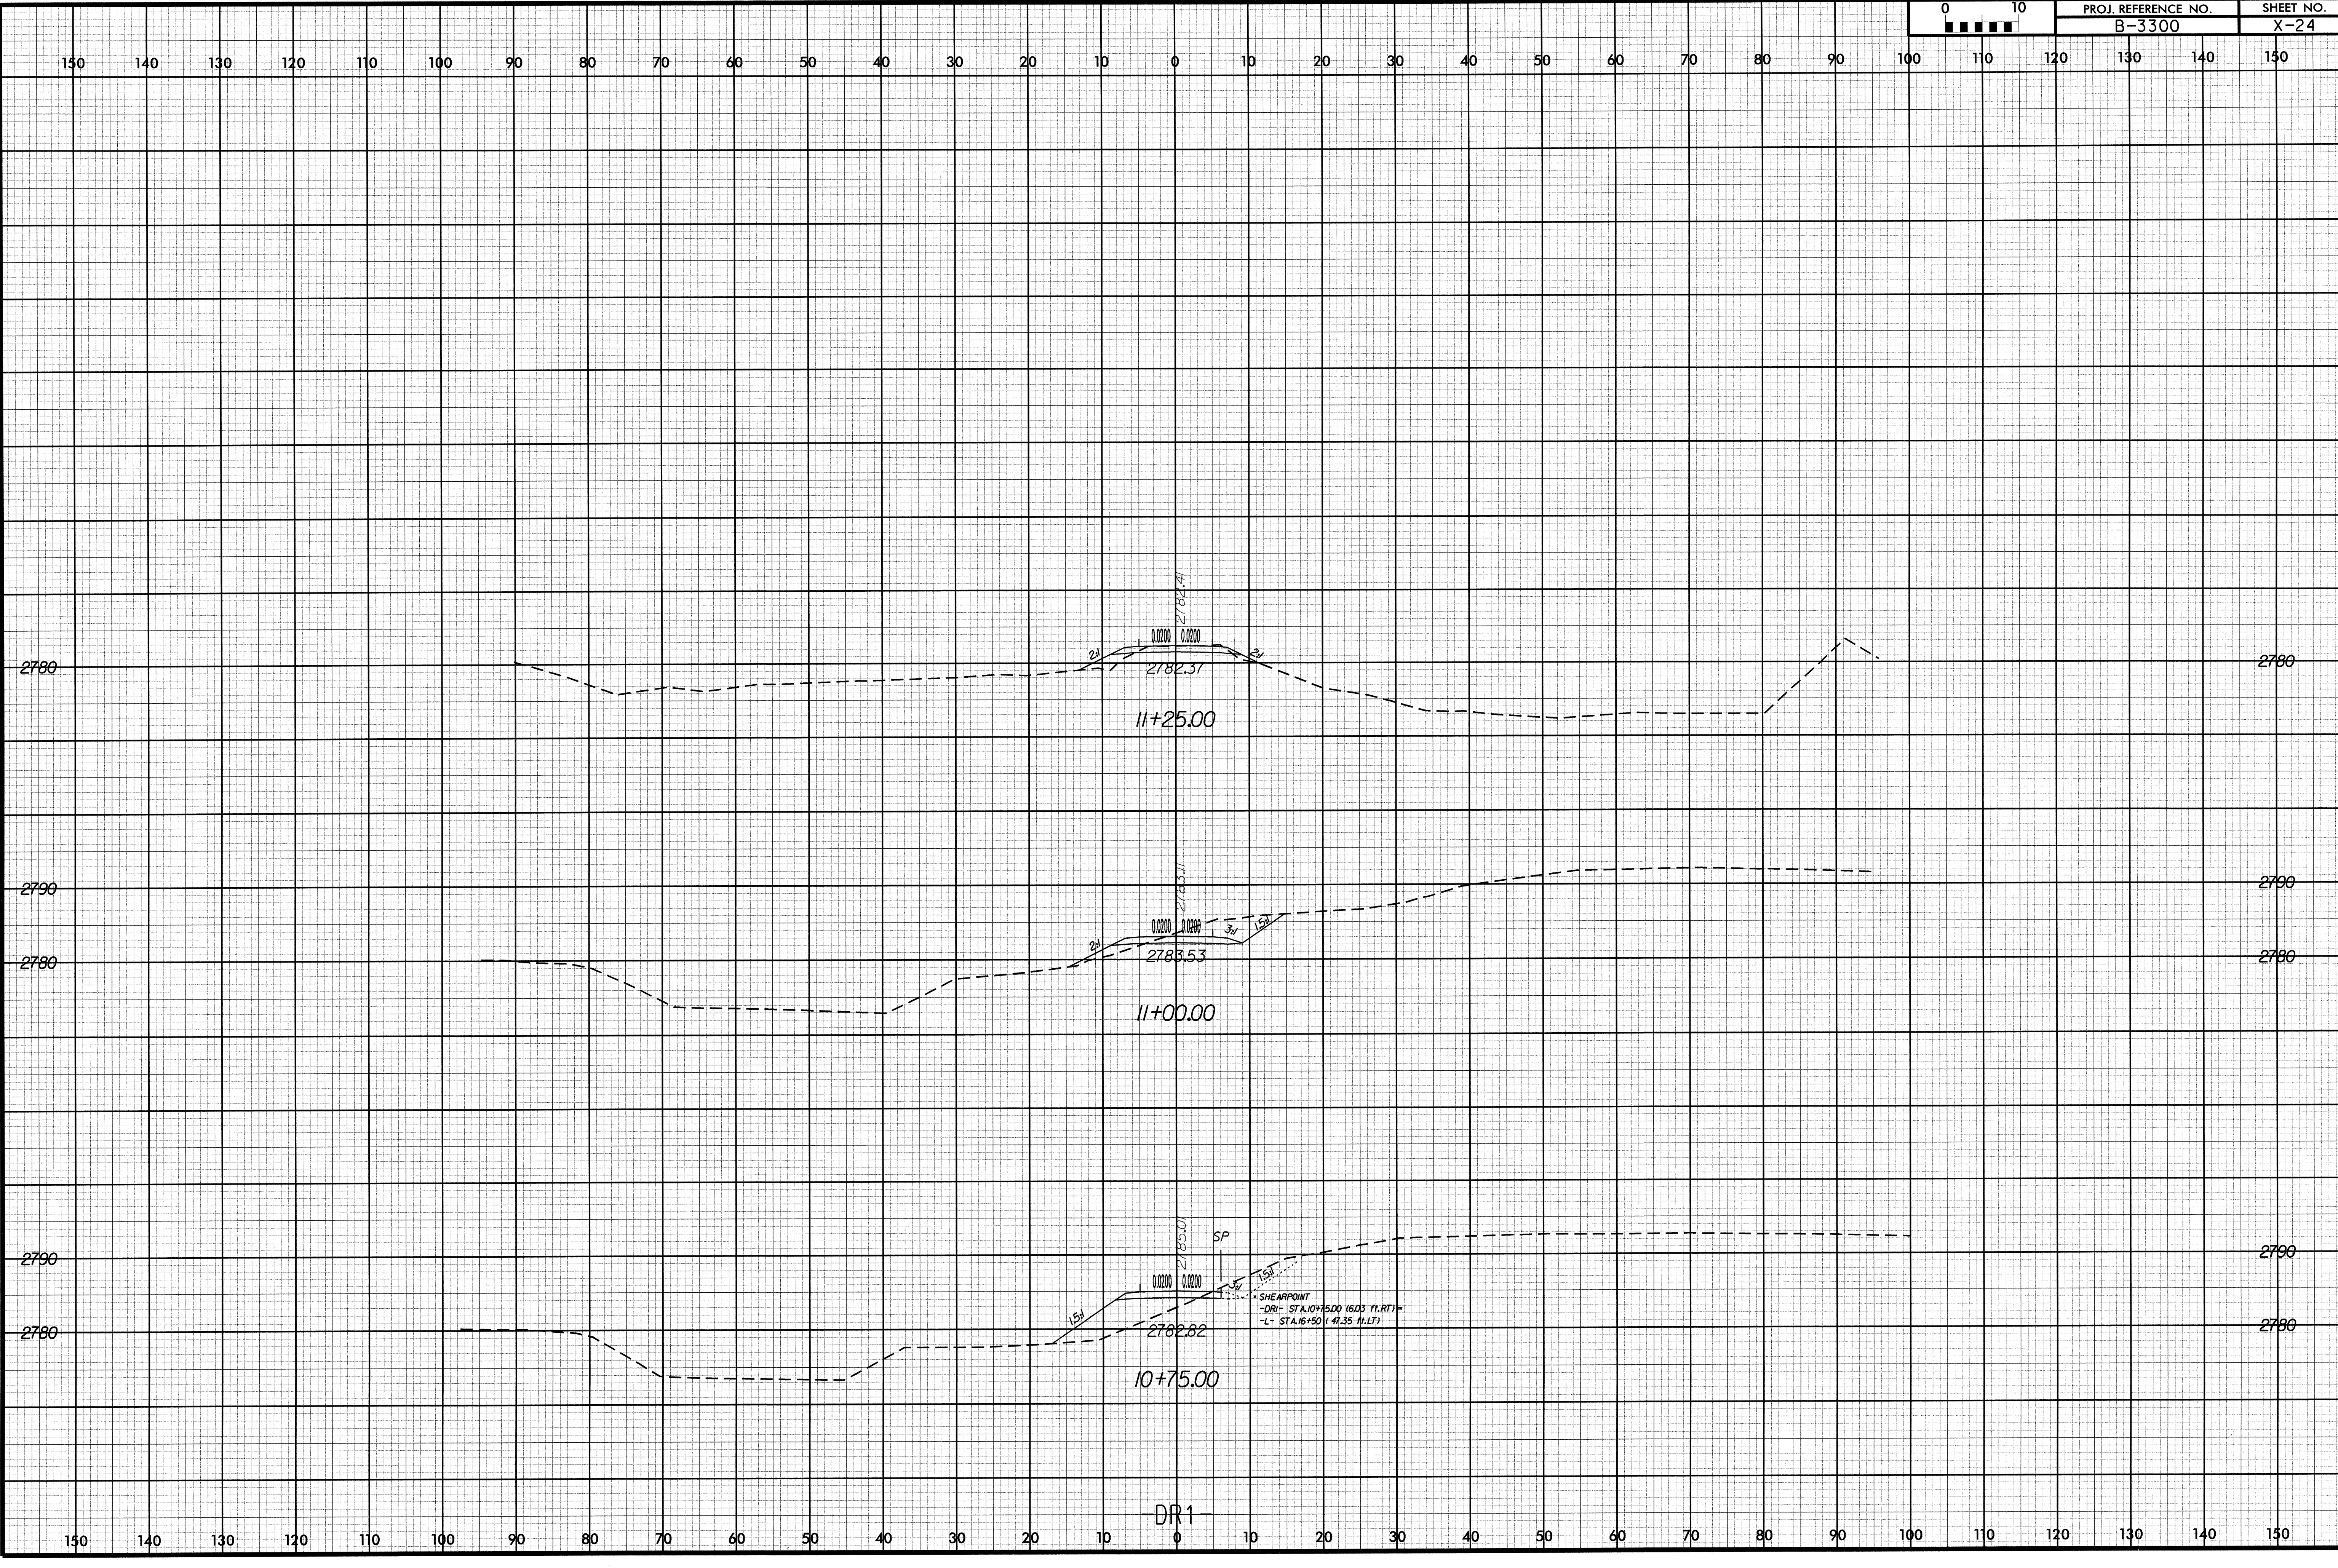

8/16/2004
r:\Roadway\Xsc\B3300_r.dwg - xp1-dr1.dgn
brldn