


8/23/99



PROJ. REFERENCE NO. B-3300	SHEET NO. X-21
-------------------------------	-------------------

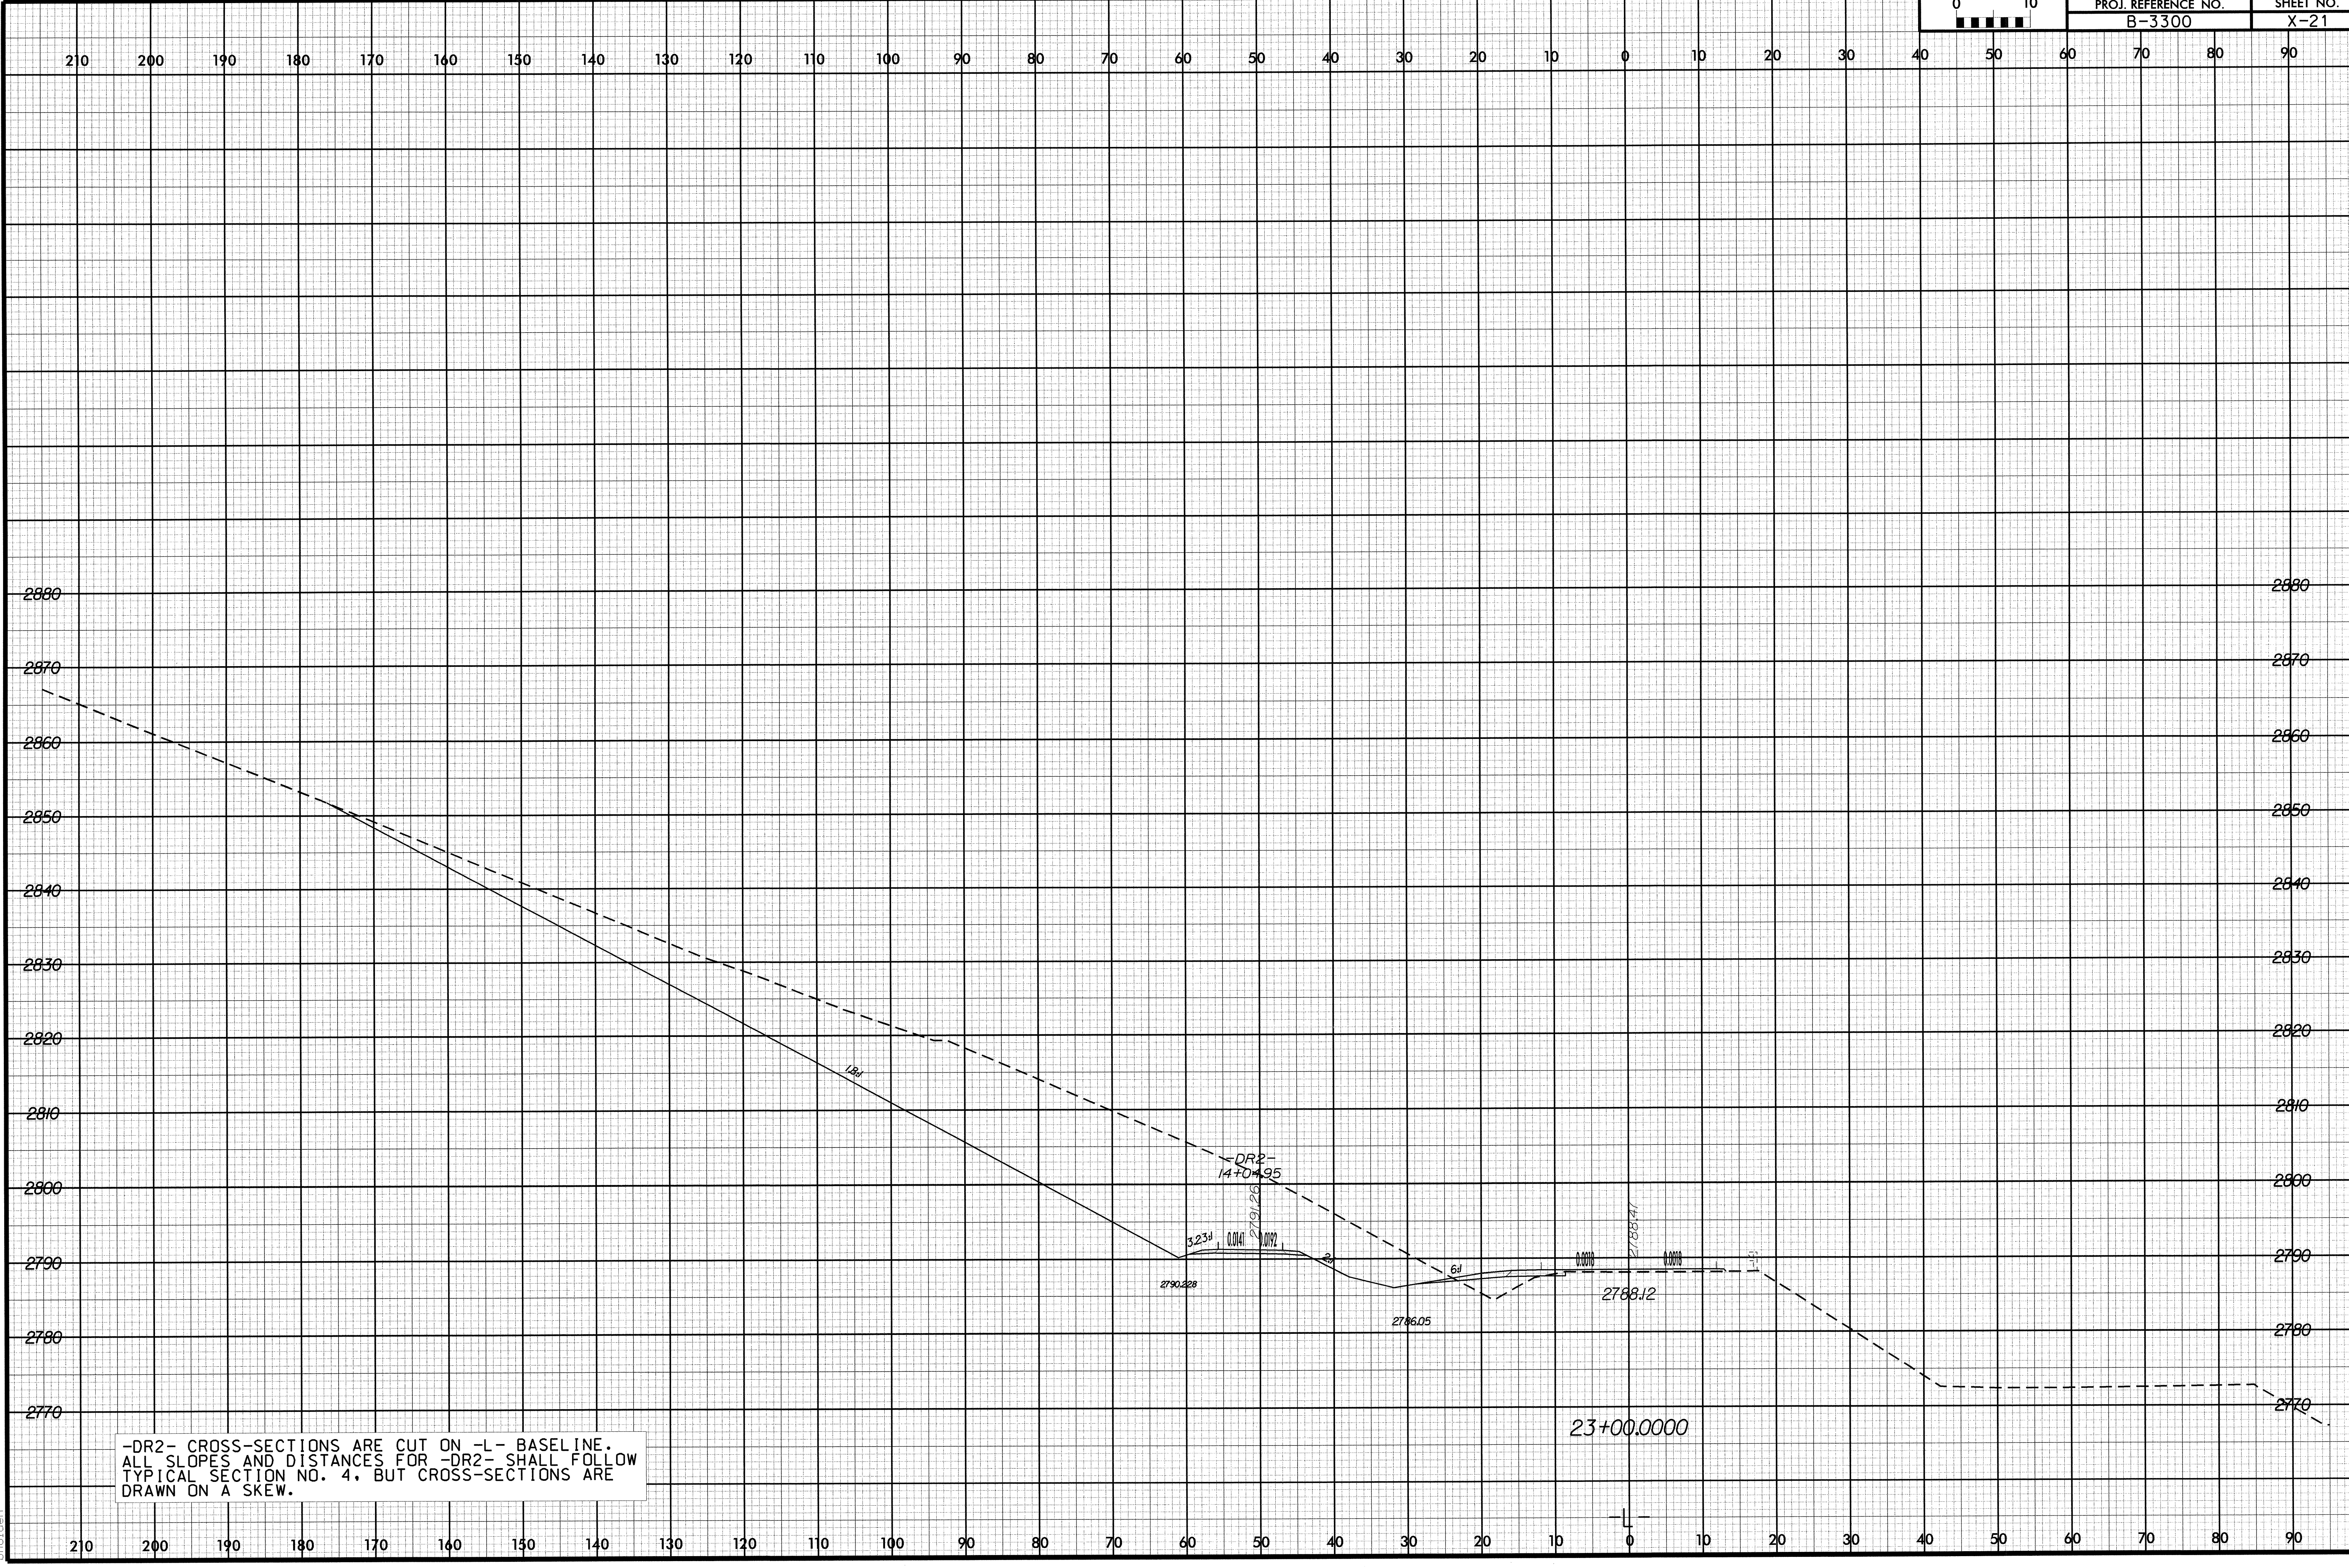

-DR2- CROSS-SECTIONS ARE CUT ON -L- BASELINE.  
ALL SLOPES AND DISTANCES FOR -DR2- SHALL FOLLOW  
TYPICAL SECTION NO. 4, BUT CROSS-SECTIONS ARE  
DRAWN ON A SKEW.

8/16/2004  
B:\Cody\Xsc\_b3300\_rdy\_xpl.dgn  
Bholsten

210 200 190 180 170 160 150 140 130 120 110 100 90 80 70 60 50 40 30 20 10 0 10 20 30 40 50 60 70 80 90