


8/22/99

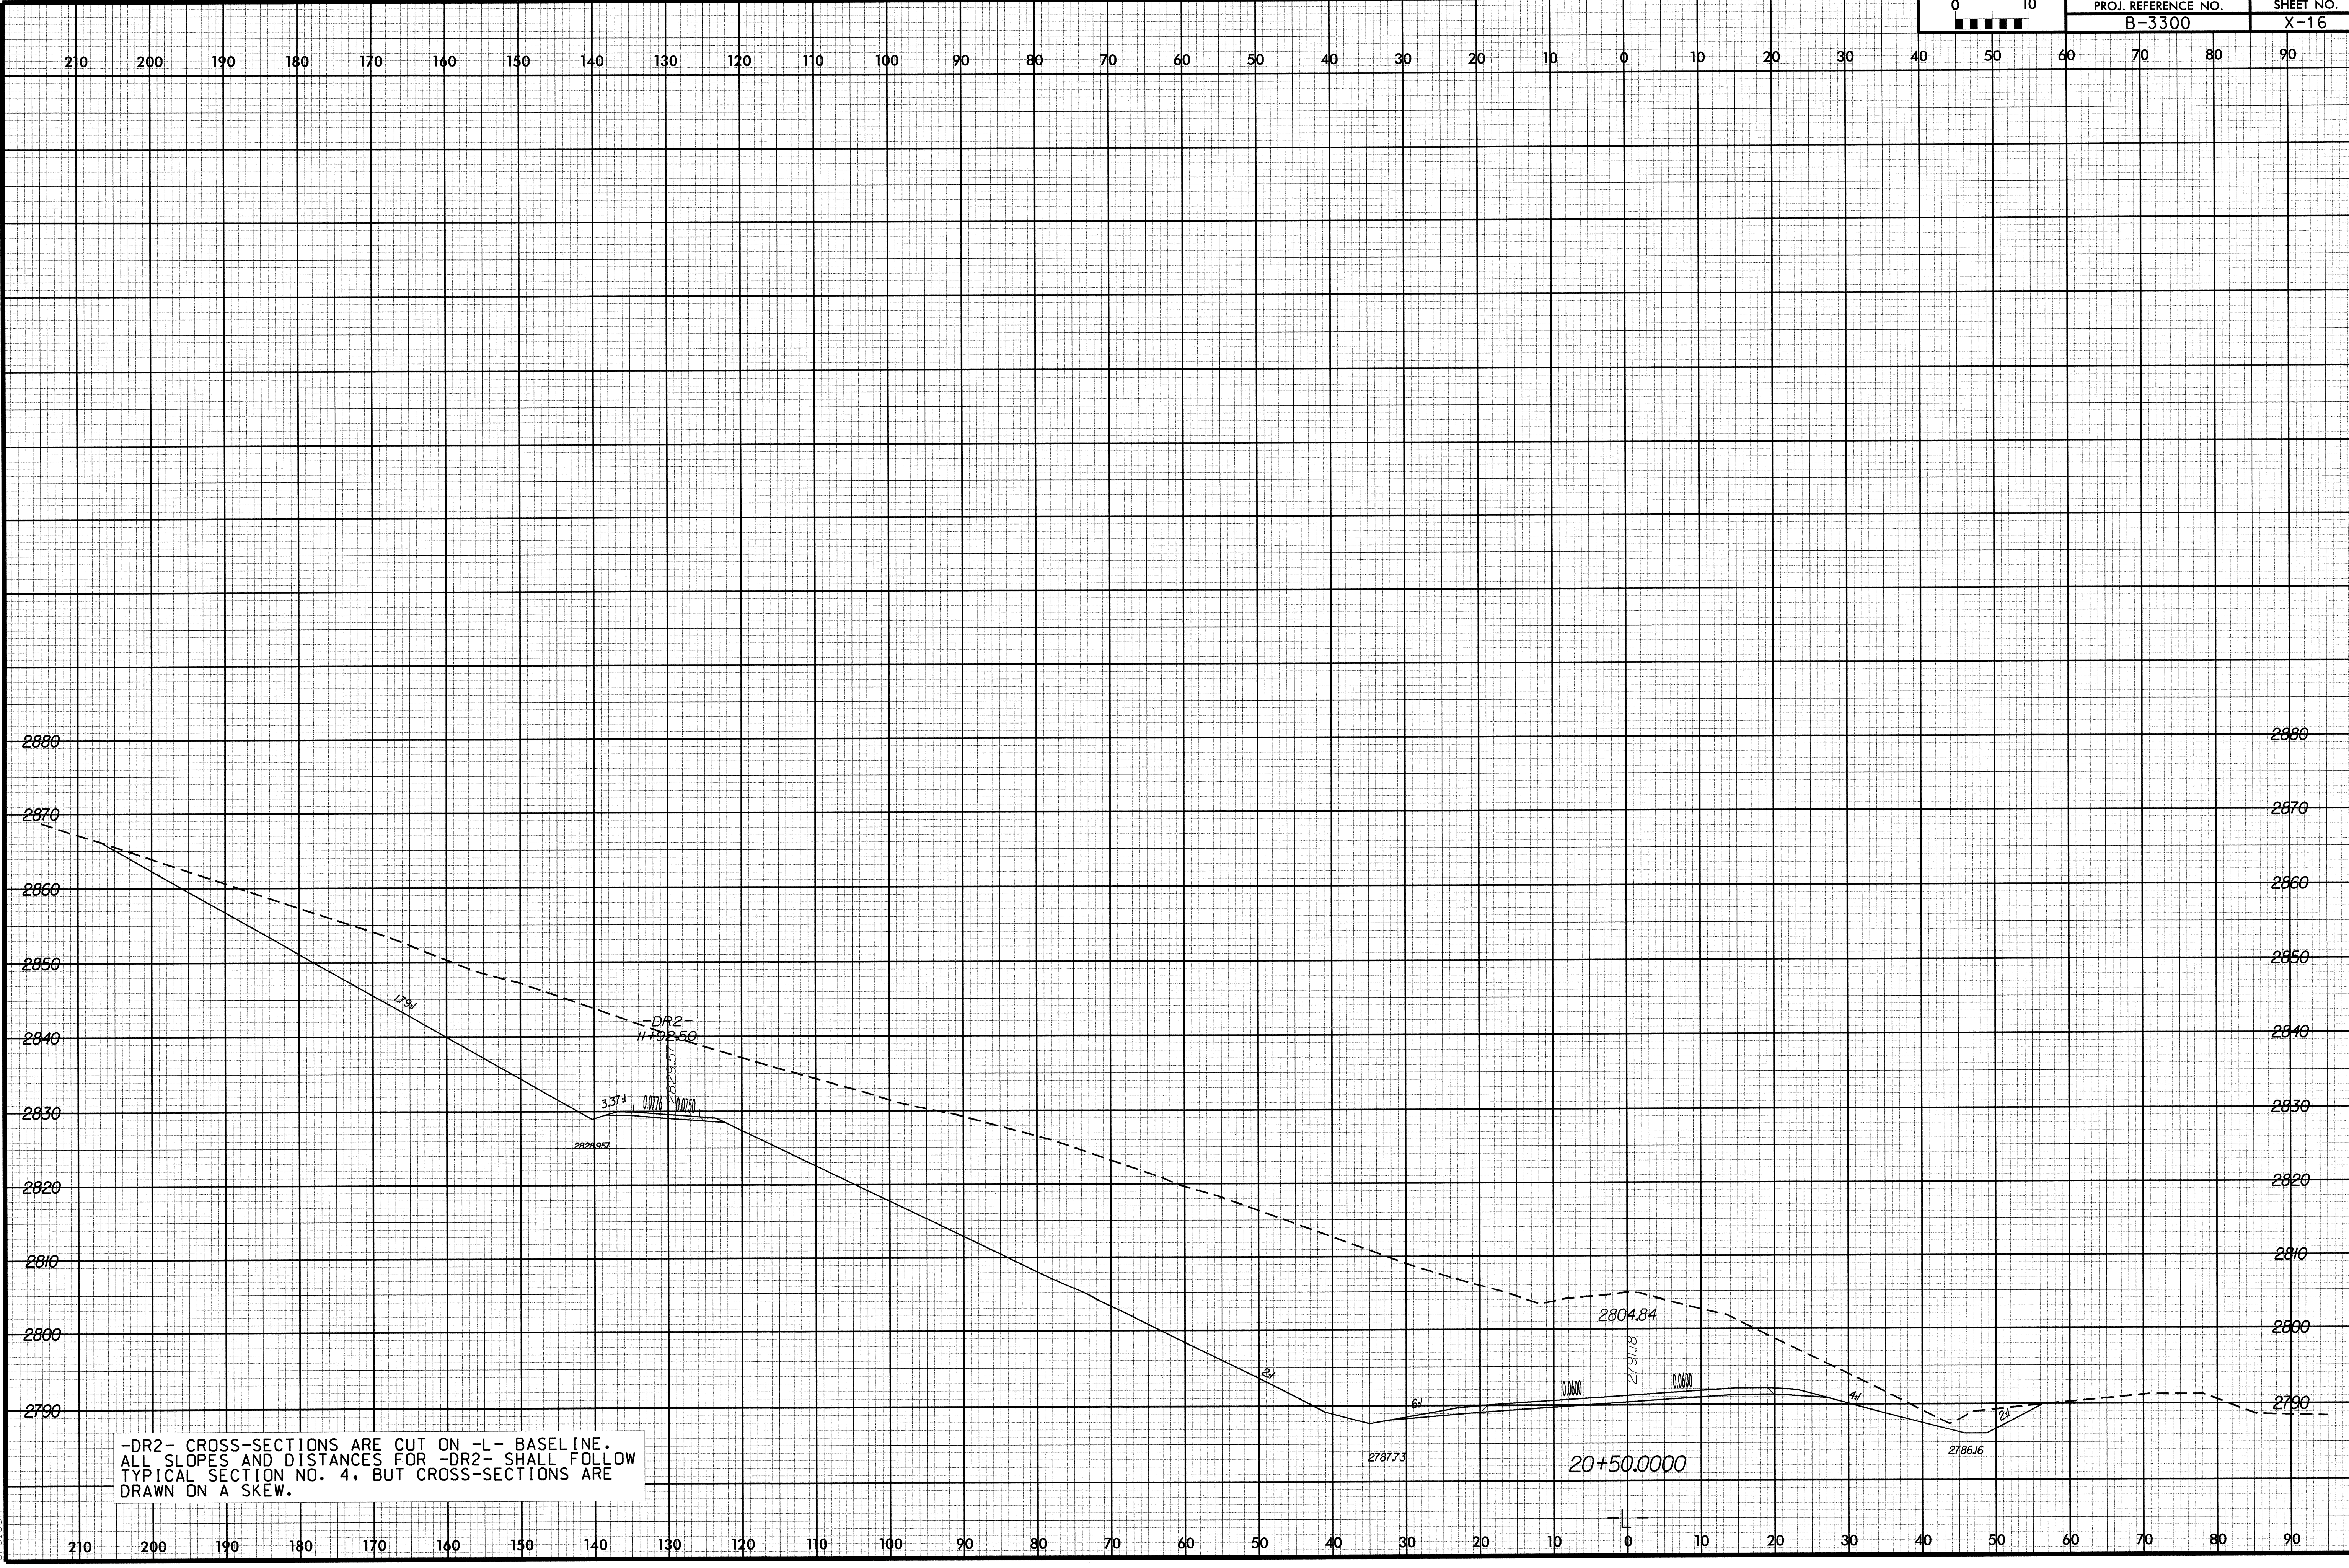

-DR2- CROSS-SECTIONS ARE CUT ON -L- BASELINE.  
ALL SLOPES AND DISTANCES FOR -DR2- SHALL FOLLOW  
TYPICAL SECTION NO. 4, BUT CROSS-SECTIONS ARE  
DRAWN ON A SKEW.

8/16/2004  
C:\Roadway\Xsec\B3300\_r.dwg\_xp1.l.dgn  
bholden