


8/23/99

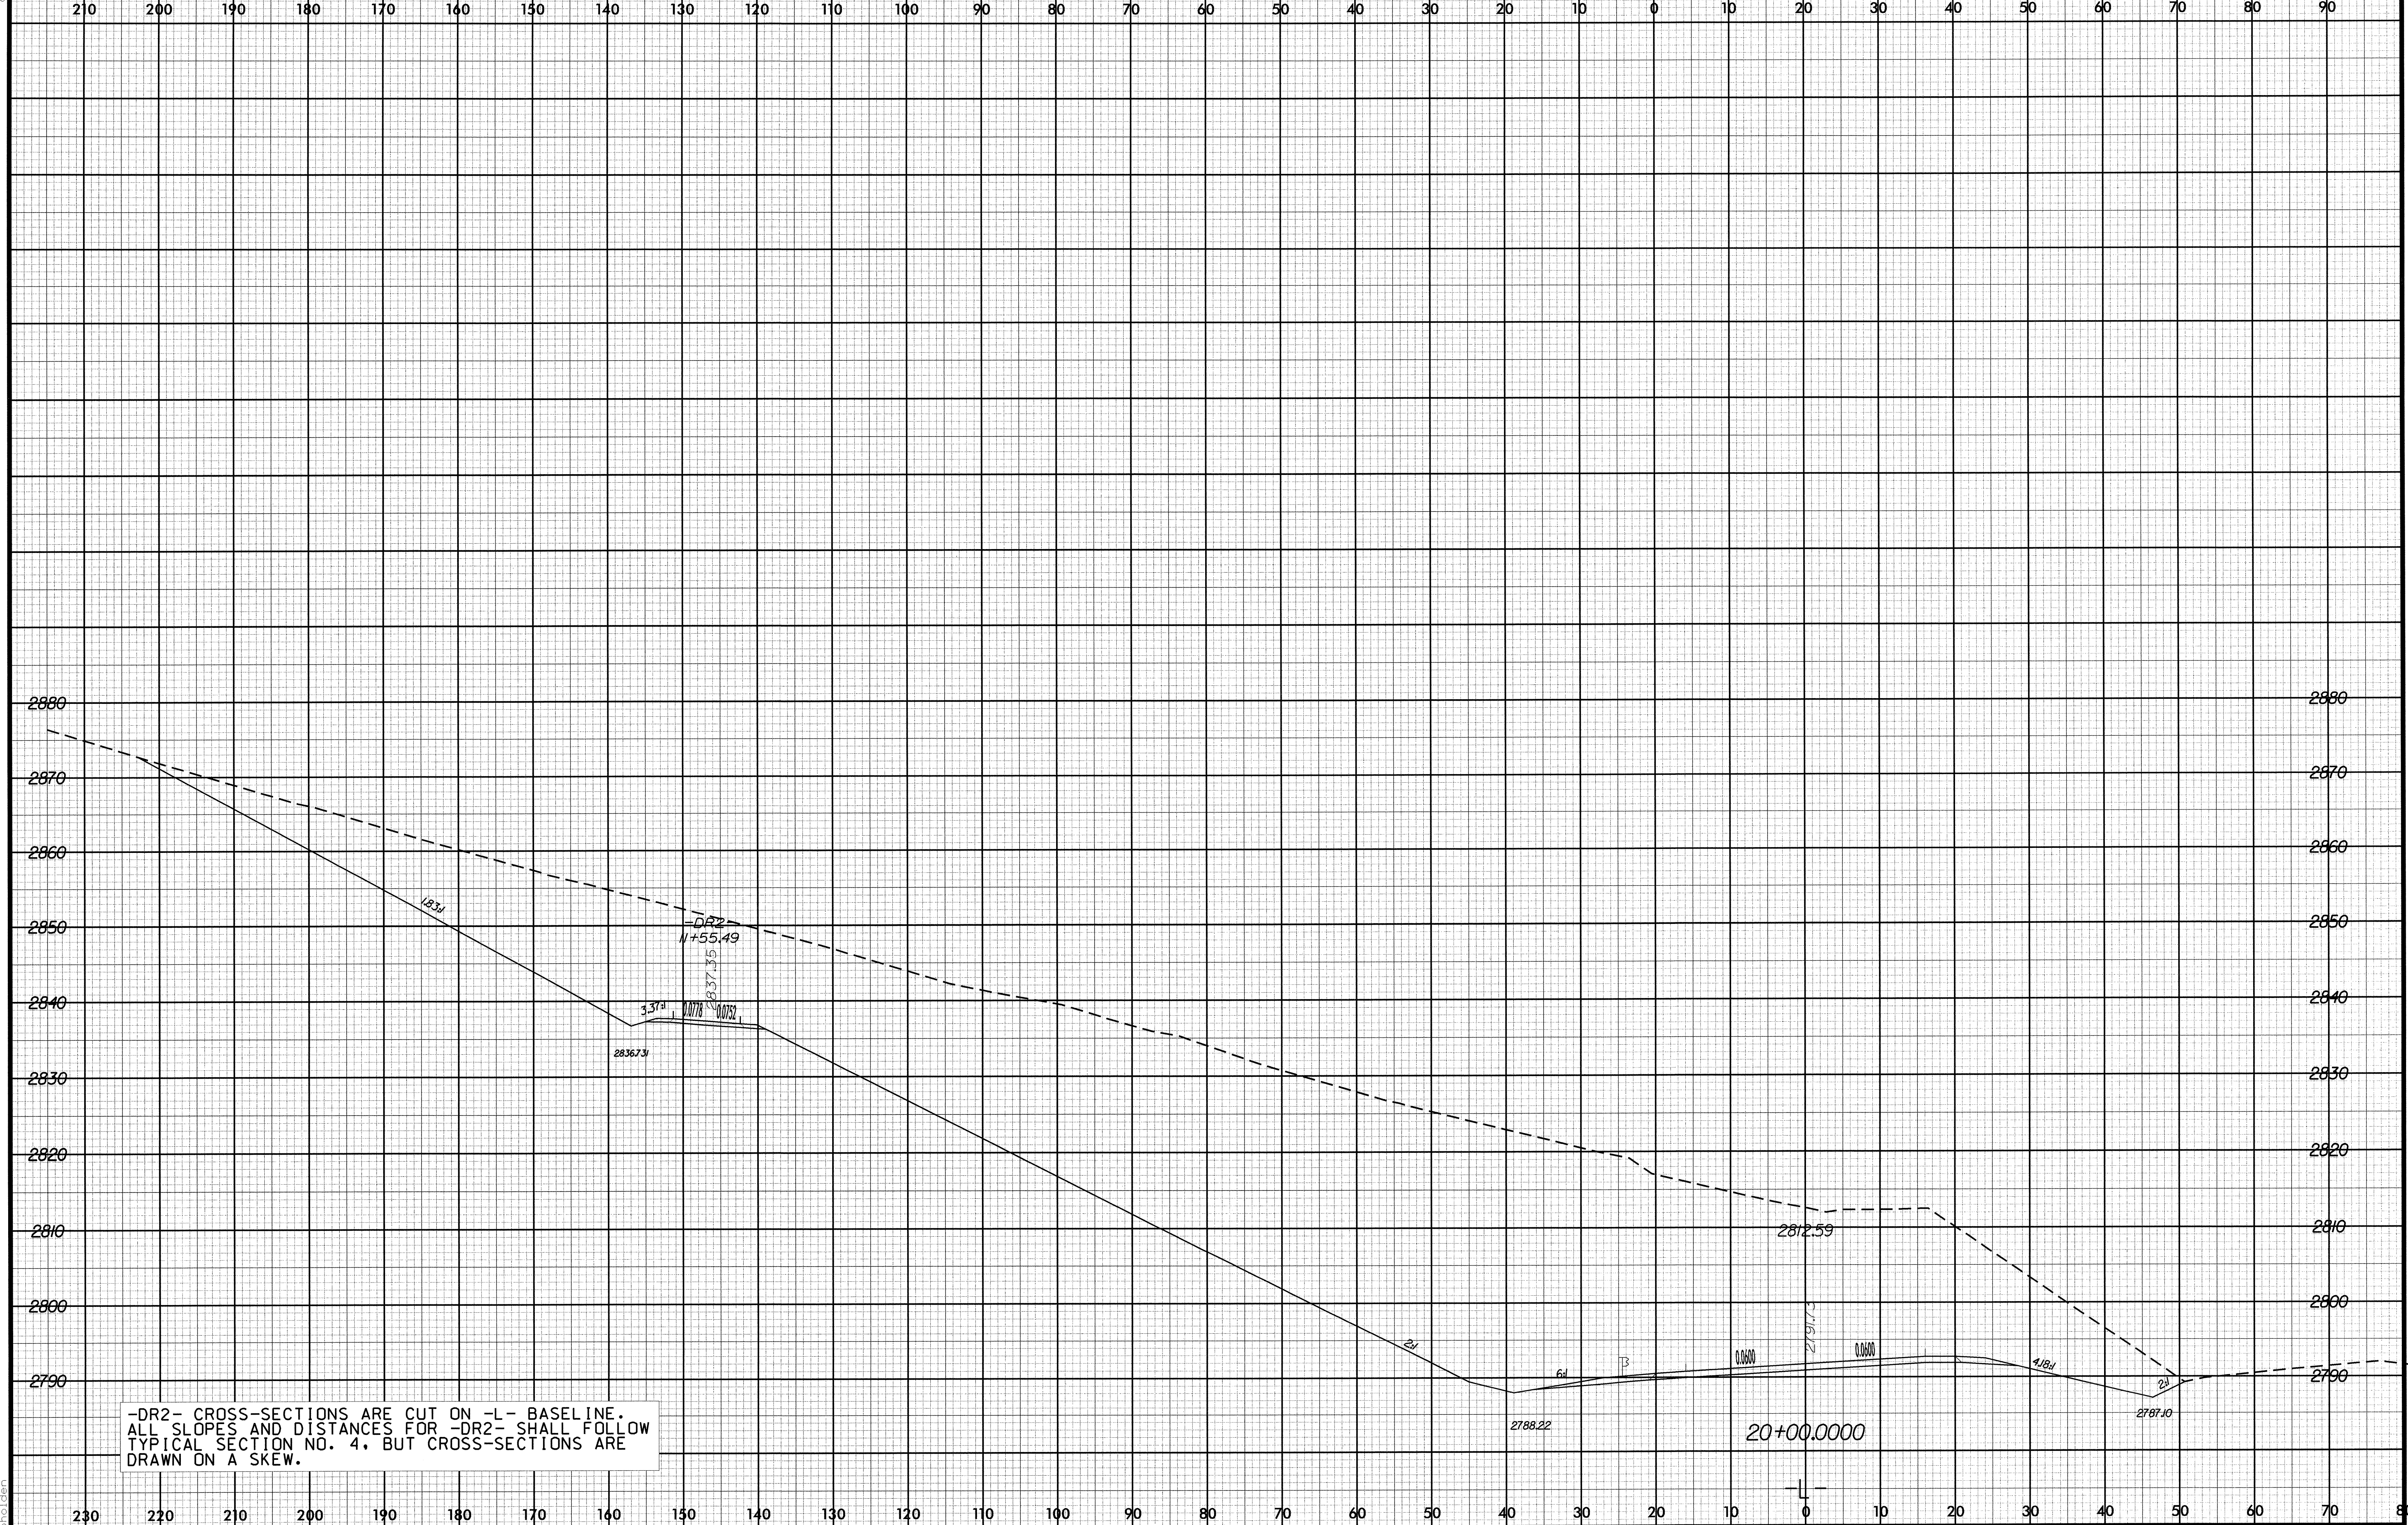

-DR2- CROSS-SECTIONS ARE CUT ON -L- BASELINE.
 ALL SLOPES AND DISTANCES FOR -DR2- SHALL FOLLOW
 TYPICAL SECTION NO. 4, BUT CROSS-SECTIONS ARE
 DRAWN ON A SKEW.

8/16/2004
 C:\Roadway\Xse\63300_rdy_xpl.dgn