


8/23/99

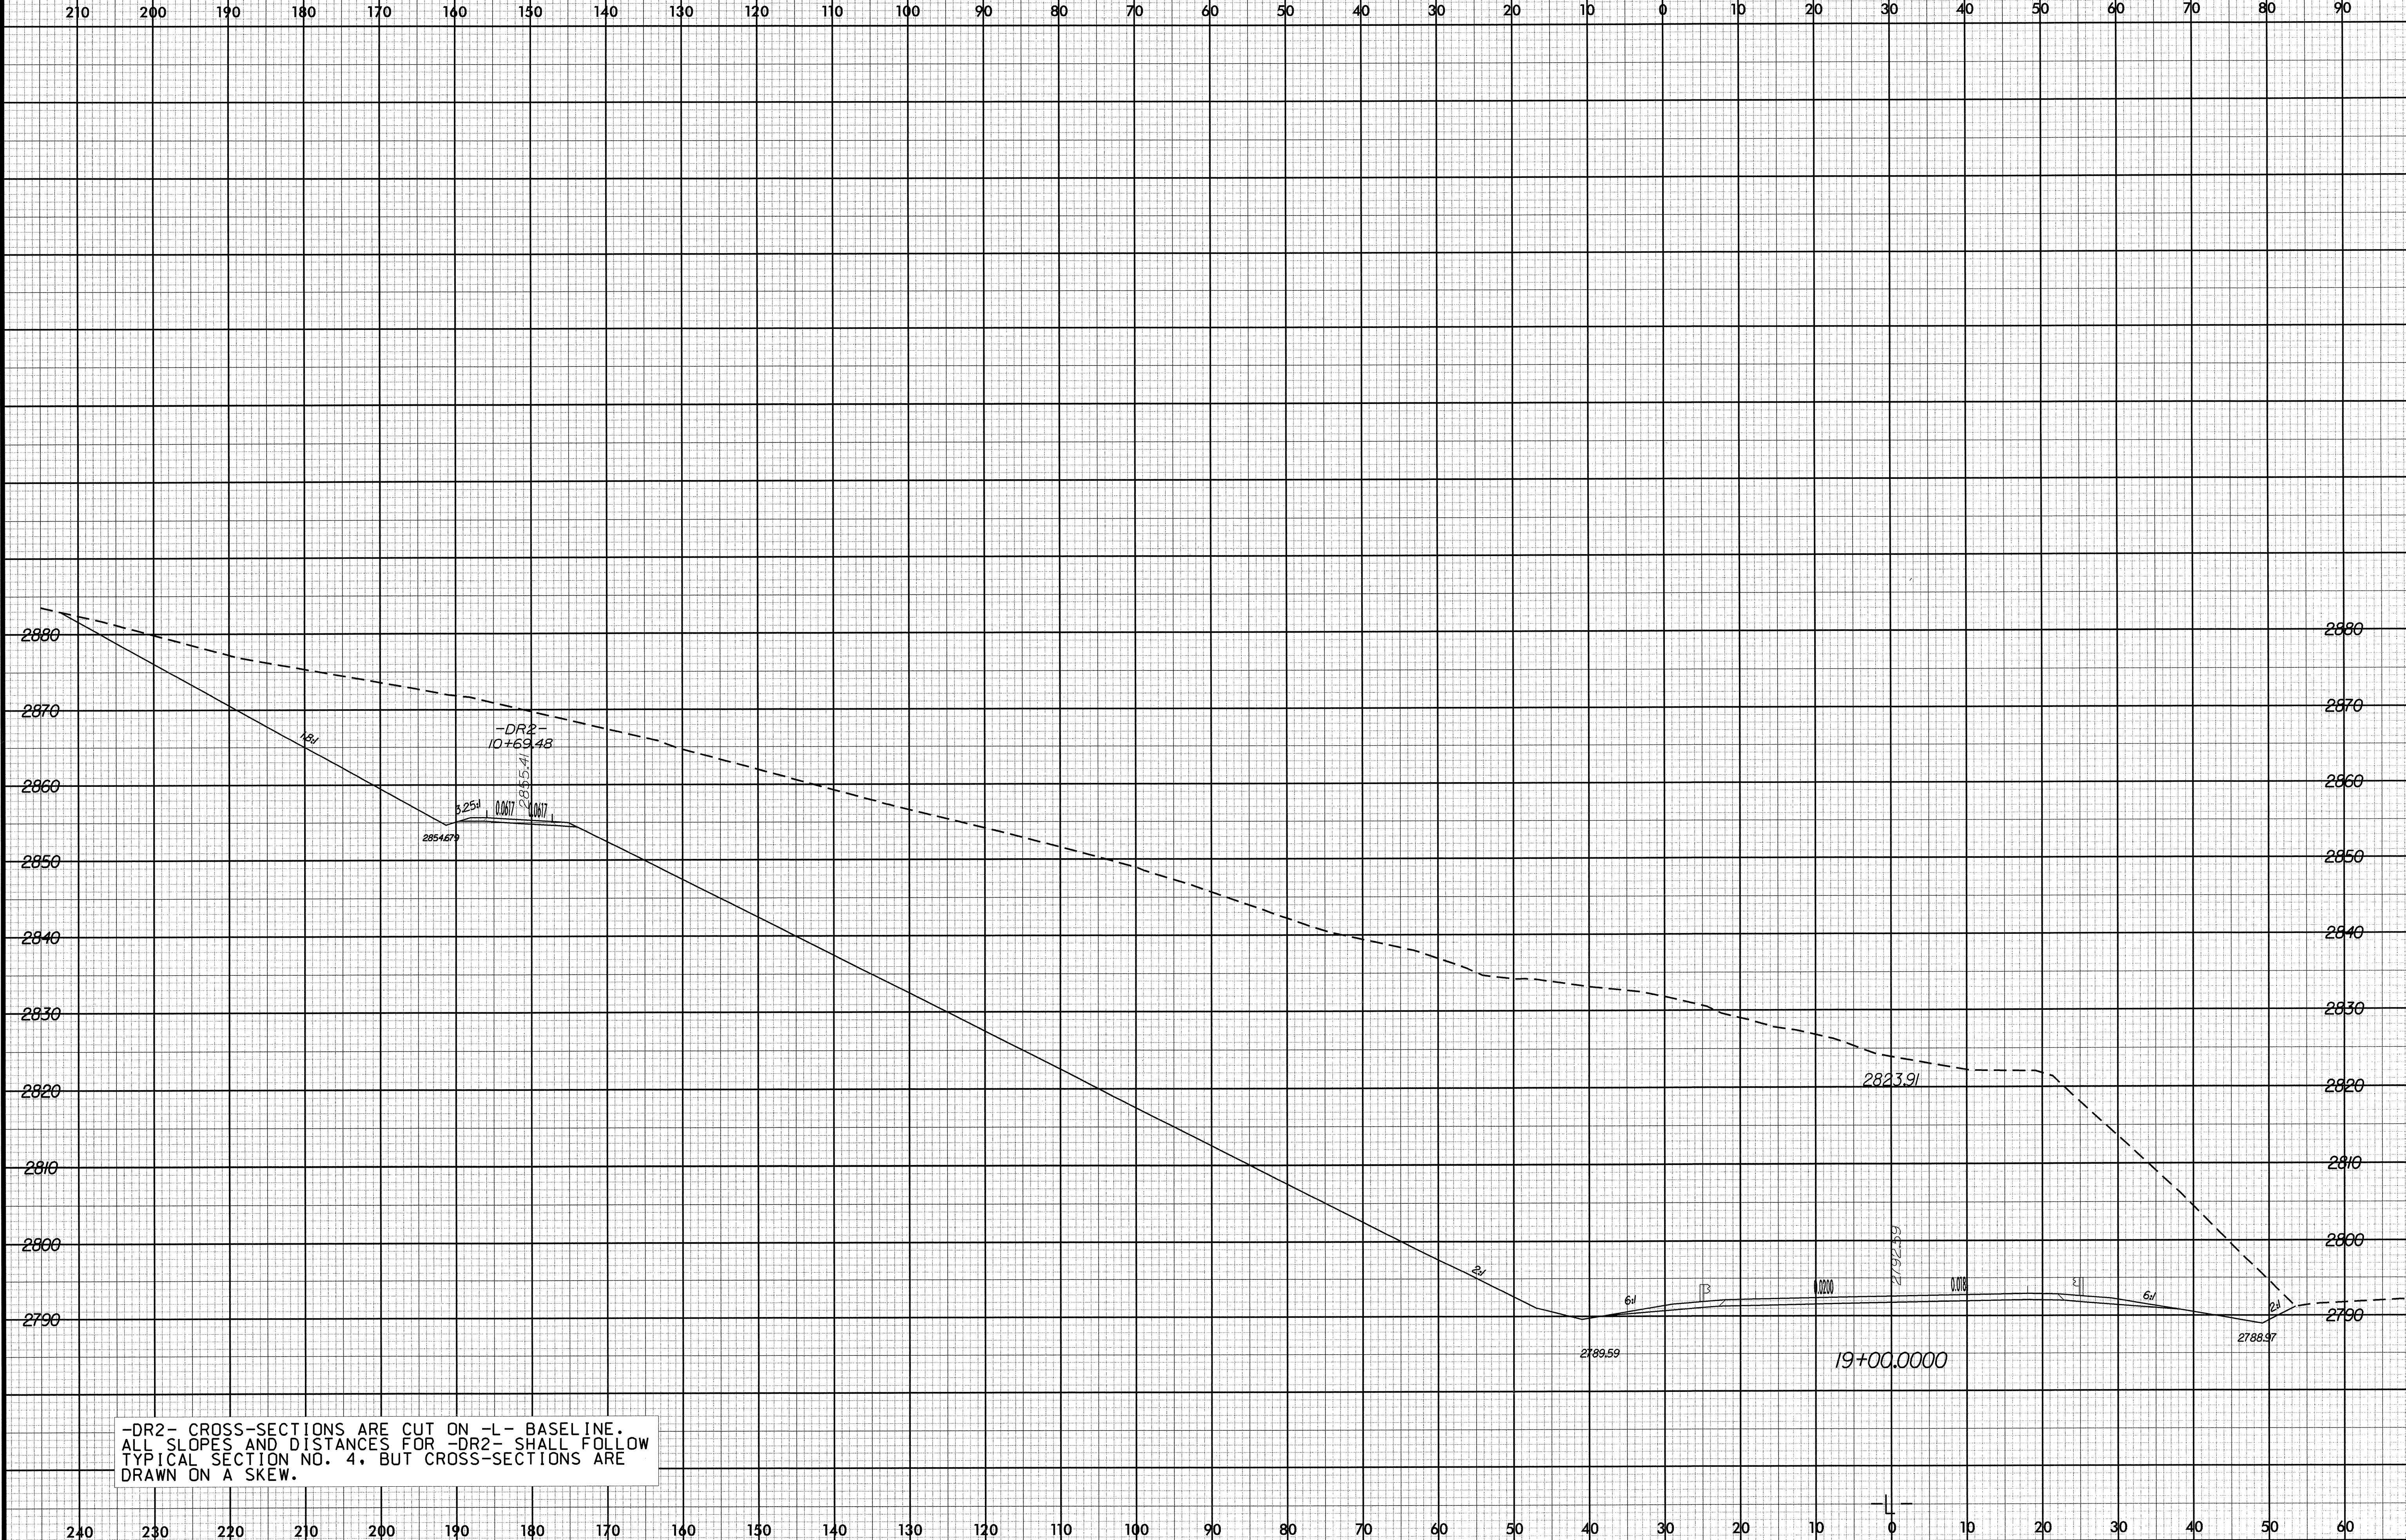

-DR2- CROSS-SECTIONS ARE CUT ON -L- BASELINE.
 ALL SLOPES AND DISTANCES FOR -DR2- SHALL FOLLOW
 TYPICAL SECTION NO. 4. BUT CROSS-SECTIONS ARE
 DRAWN ON A SKEW.

8/16/2004
 R:\Roadwork\Xse_b3300_r.dwg_xpl.dwg
 Sholden