


U S STANDARD SIEVE SIZES

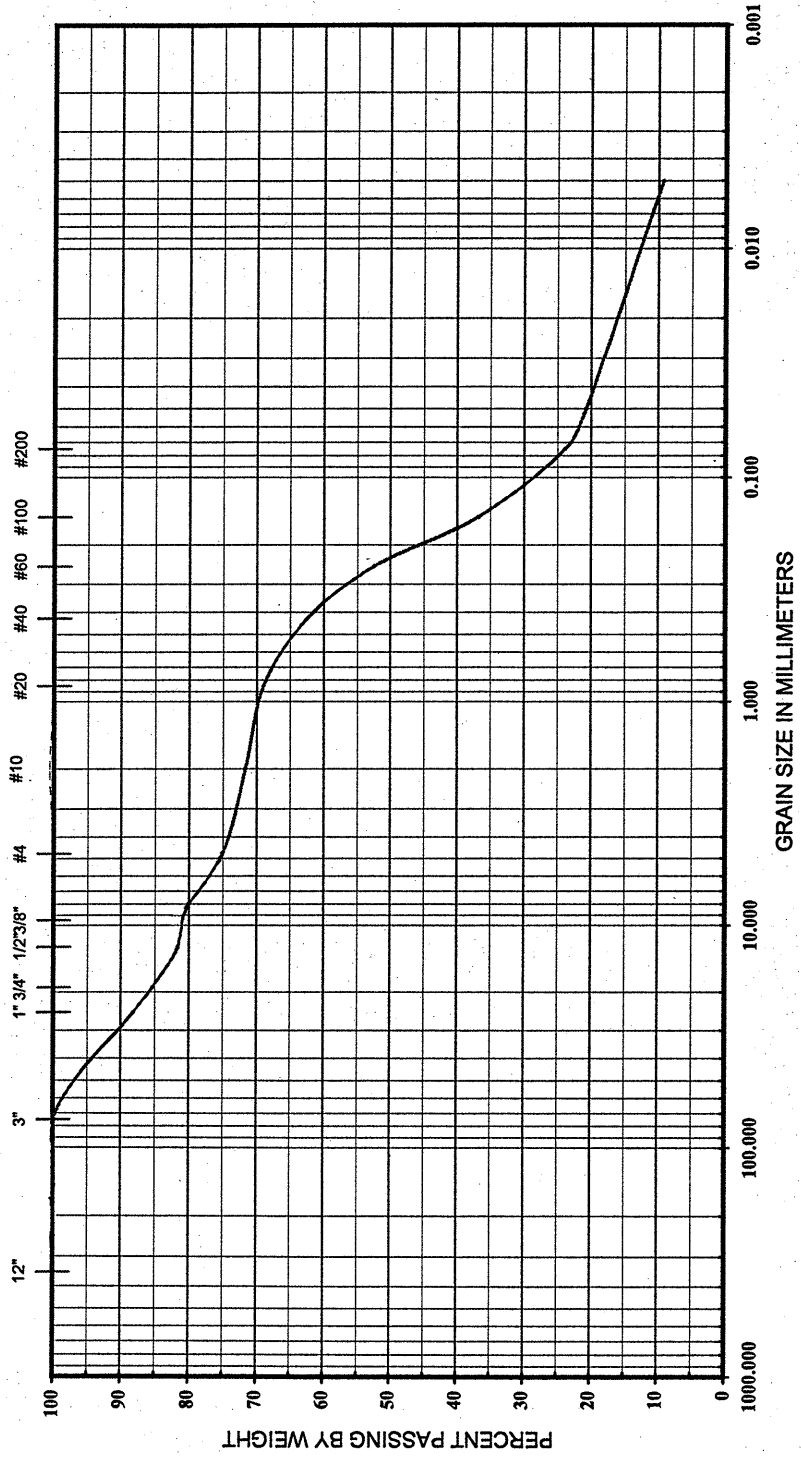


BOULDERS		COBBLES		GRAVEL		SAND		FINES	
				COARSE	FINE	COARSE	FINE	SILT	CLAY

BORING NO.	SAMPLE NO.	ELEVATION OR DEPTH	NMC %	LL	PL	PI	CLASSIFICATION	GRAIN SIZE DISTRIBUTION
EB2-A	SS-6	1.0-2.5	-	24	NP	NP	ROADWAY EMBANKMENT FILL: Medium dense, brown, clayey, silty, coarse to fine SAND with gravel (A-2-4)	Bridge No. 58 Over Henson Creek 071-03-034 1/15/2004



U S STANDARD SIEVE SIZES

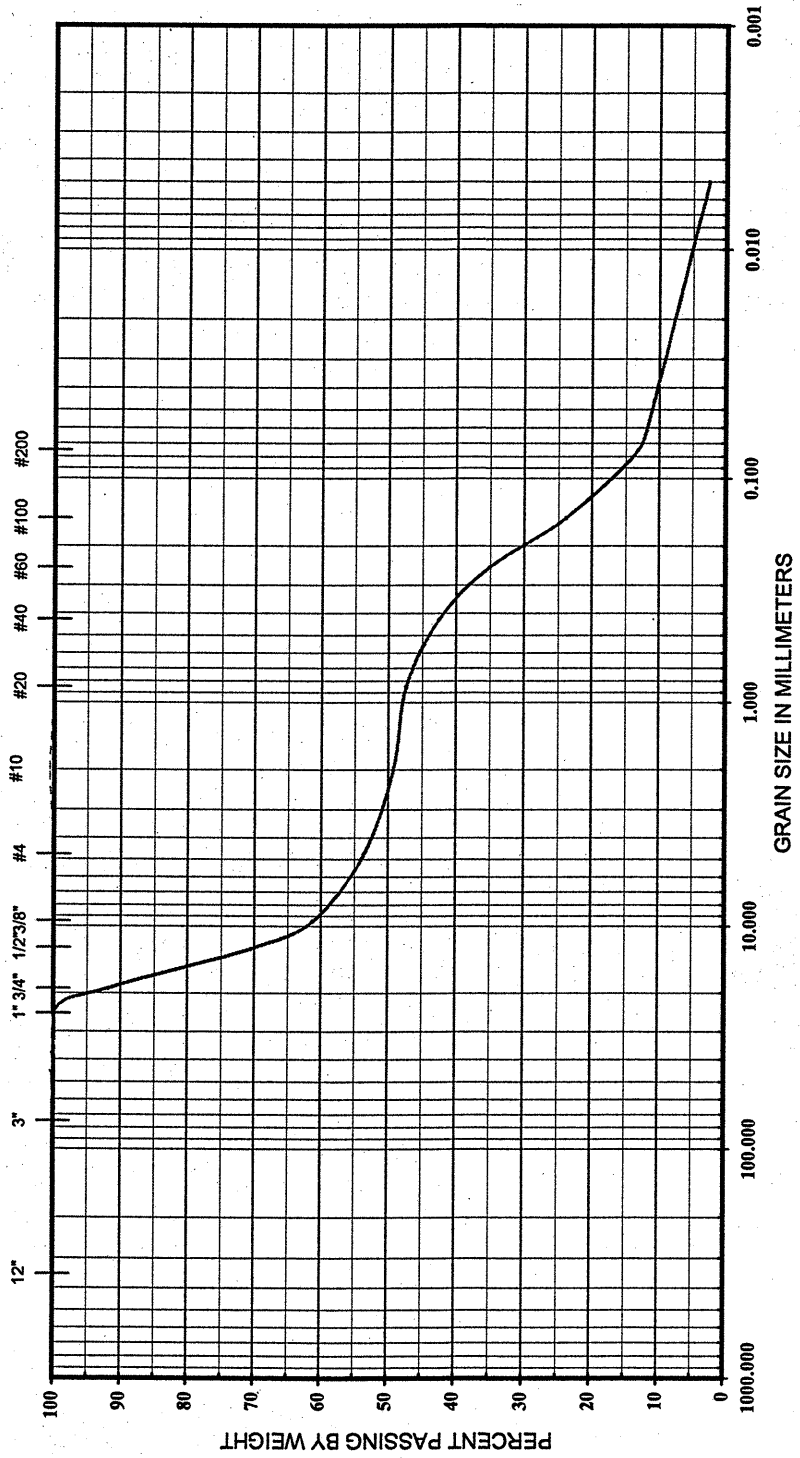

BOULDERS		COBBLES		GRAVEL		SAND		FINES	
				COARSE	FINE	COARSE	FINE	SILT	CLAY

BORING NO.	SAMPLE NO.	ELEVATION OR DEPTH	NMC %	LL	PL	PI	CLASSIFICATION	GRAIN SIZE DISTRIBUTION
EB2-A	SS-7	6.0-7.5	-	23	NP	NP	ROADWAY EMBANKMENT FILL: Medium dense GRAVEL and brown, silty, coarse to fine SAND (A-1-b)	Bridge No. 58 Over Henson Creek 071-03-034 1/15/2004

