



Rev 3/6/01

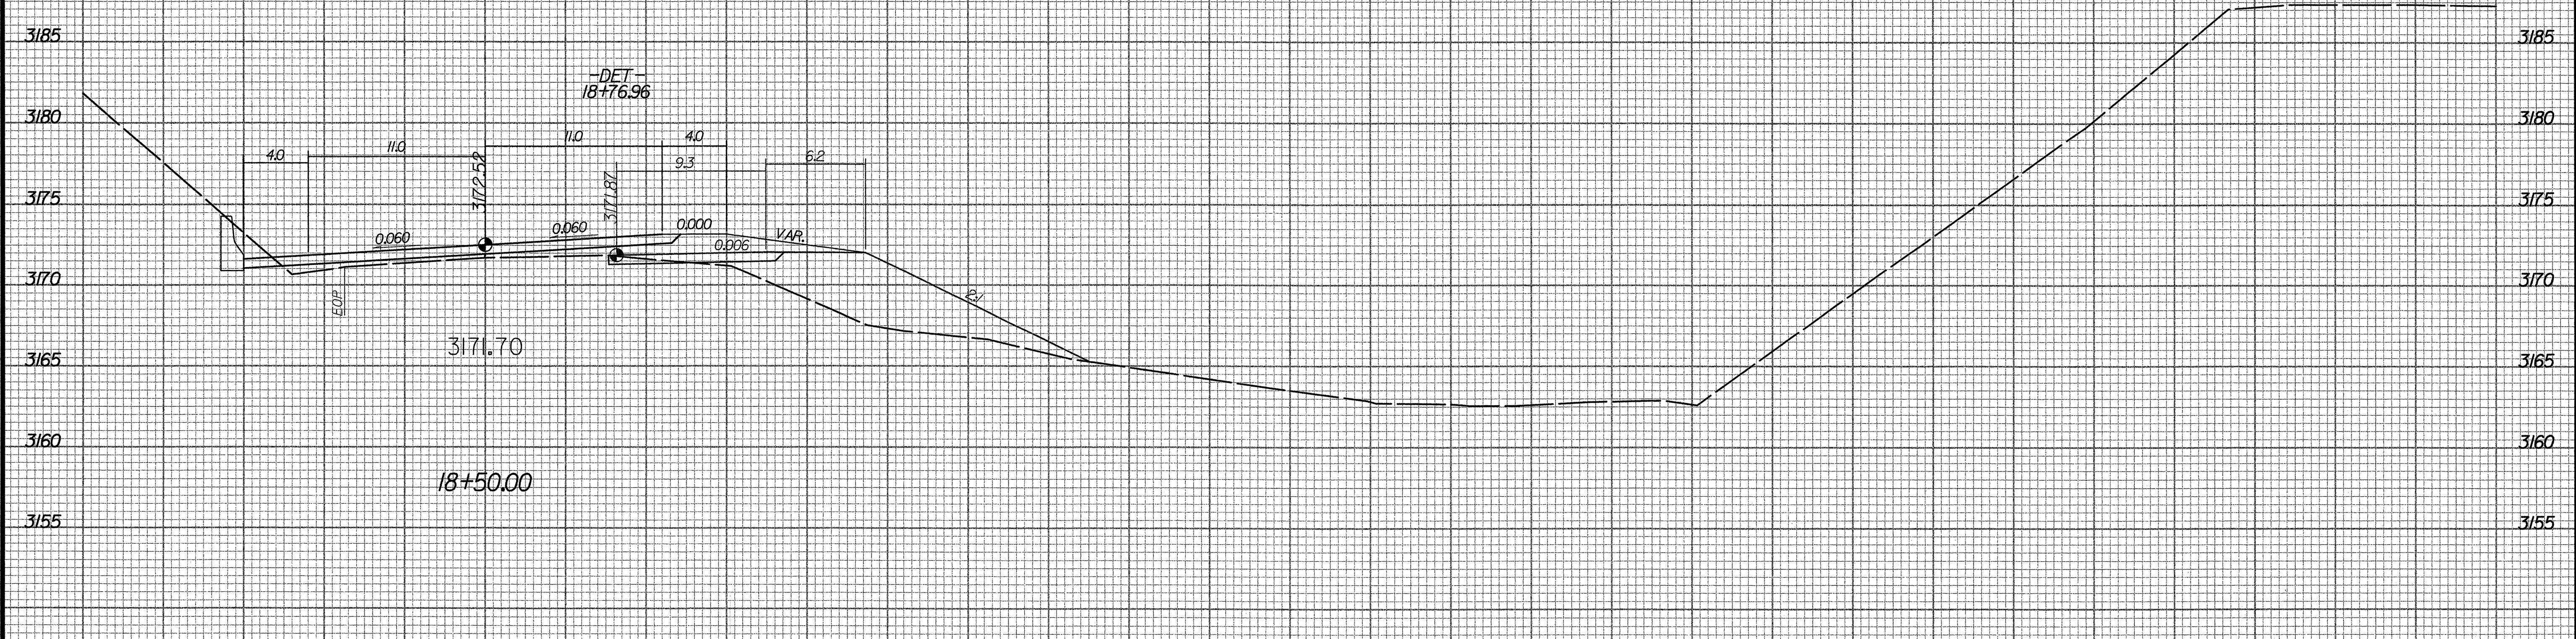

PROJ. REFERENCE NO.  
B-3808

SHEET NO.  
X-13

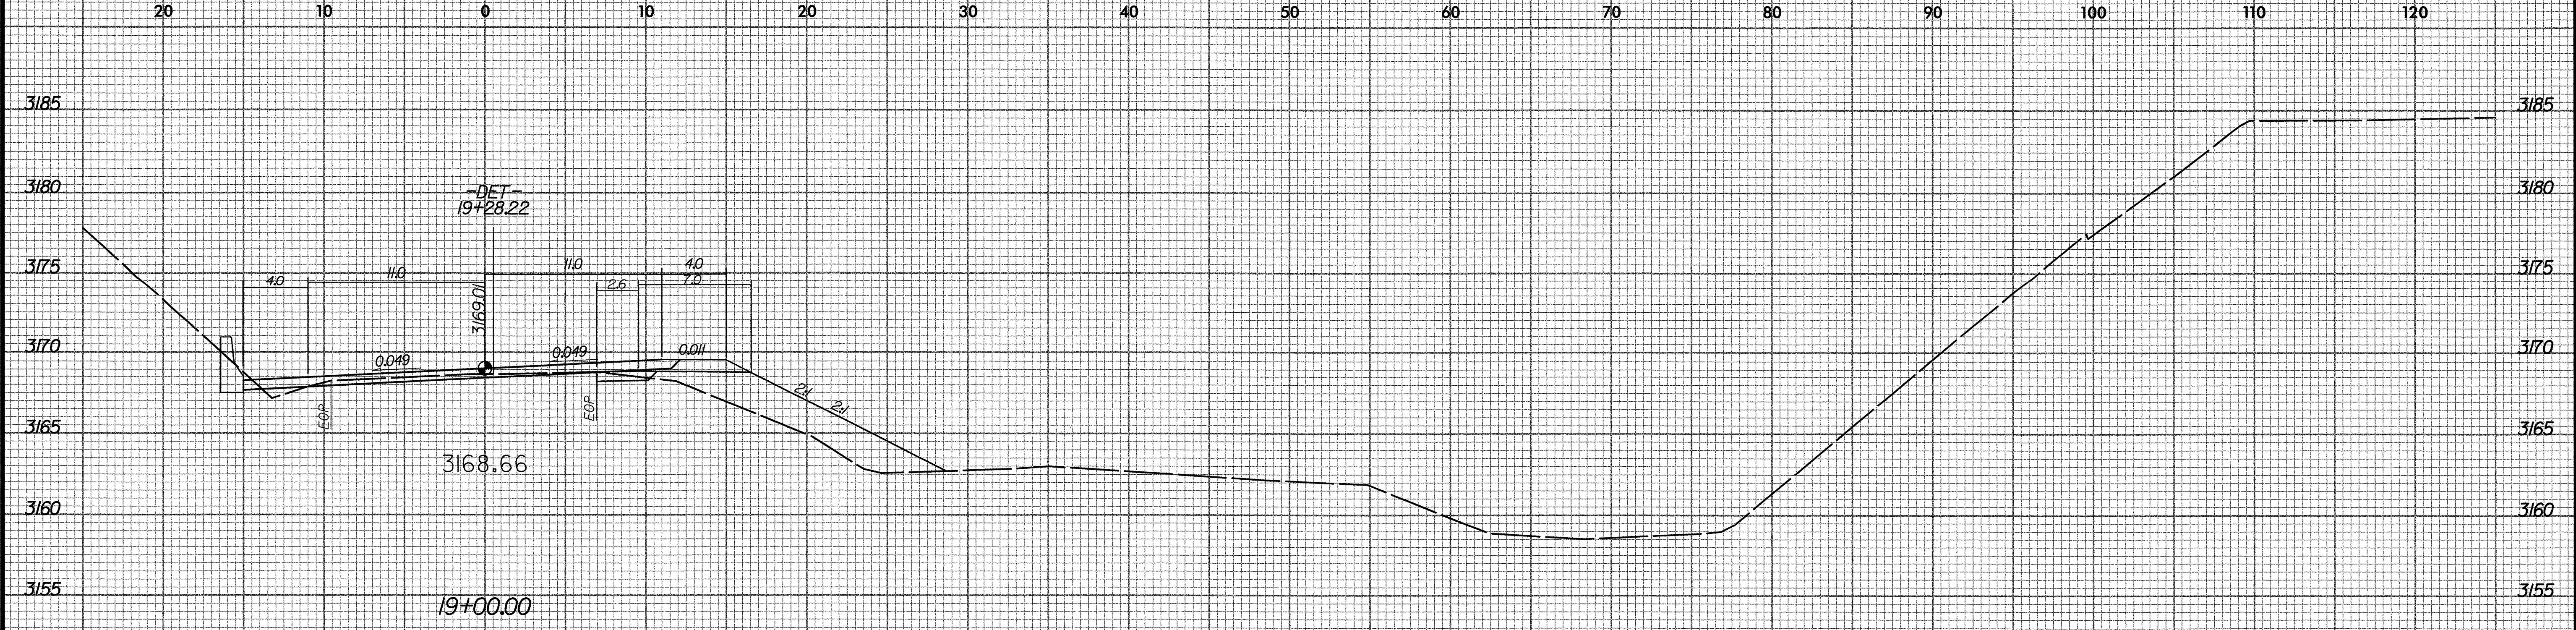

11/23/2004  
F:\Roadway\Xsec\B3808\F3\By-xpl.dgn

