


Rev. 3/6/01



PROJ. REFERENCE NO.	SHEET NO.
B-3808	X-4

20 10 0 10 20 30 40 50 60 70 80 90 100 110 120

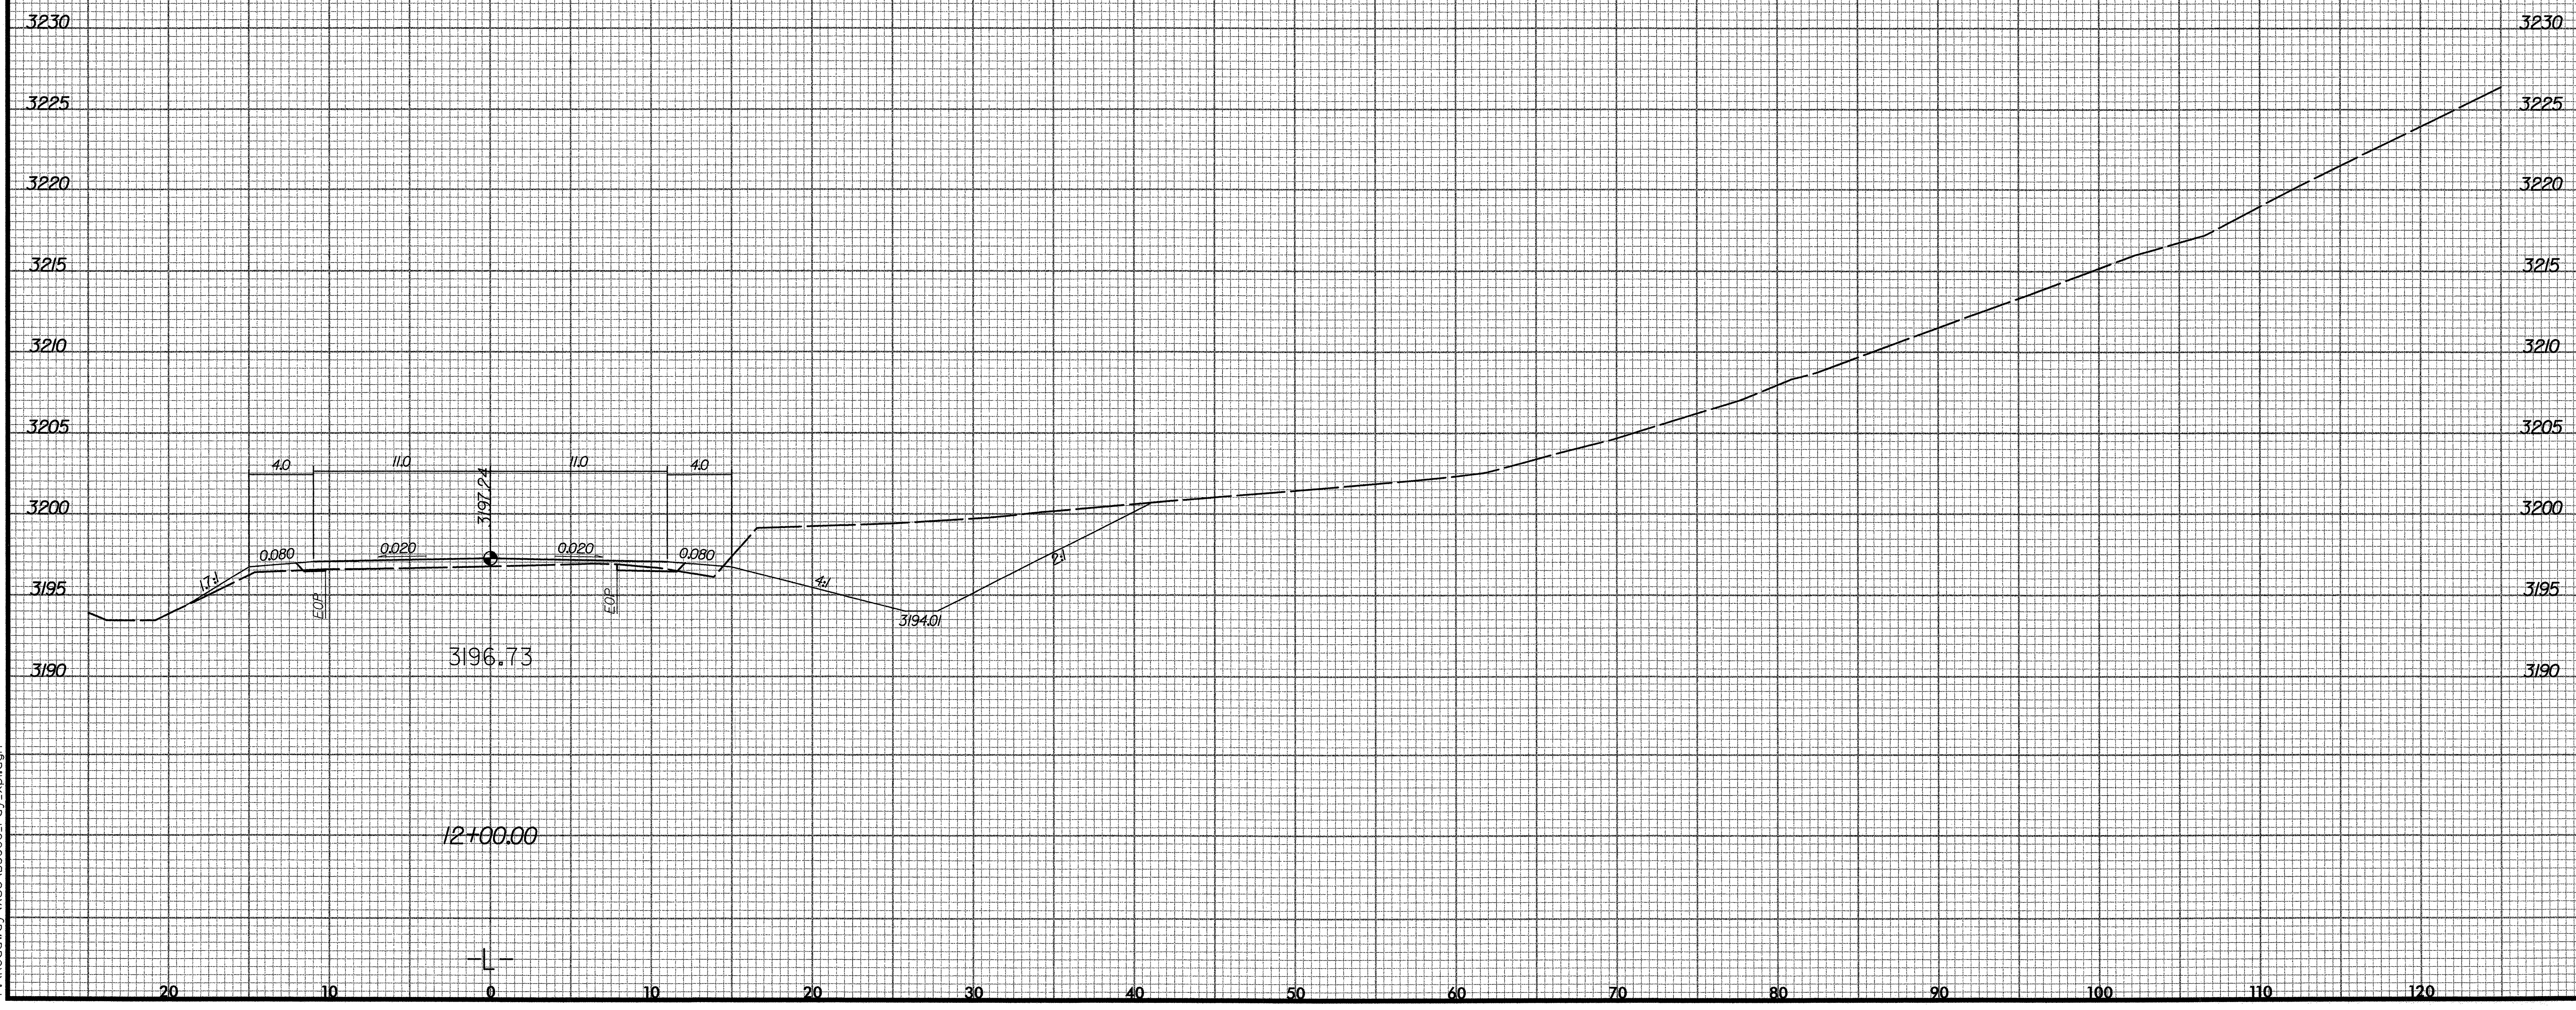

11/23/2004 5:13:08 PM

F:\Roadway\Xsc\B3808\Tdy\_Xpl.dgn

20 10 0 10 20 30 40 50 60 70 80 90 100 110 120